




All dimensions to be checked on site. DO NOT SCALE FROM DRAWING.  
Discrepancies ambiguities and/or omissions between this drawing and  
information given elsewhere must be reported to the Architect immediately  
before proceeding. THIS DRAWING IS COPYRIGHT.

Revision	Description	Date
P1	Revised and issued to planning	23/11/07

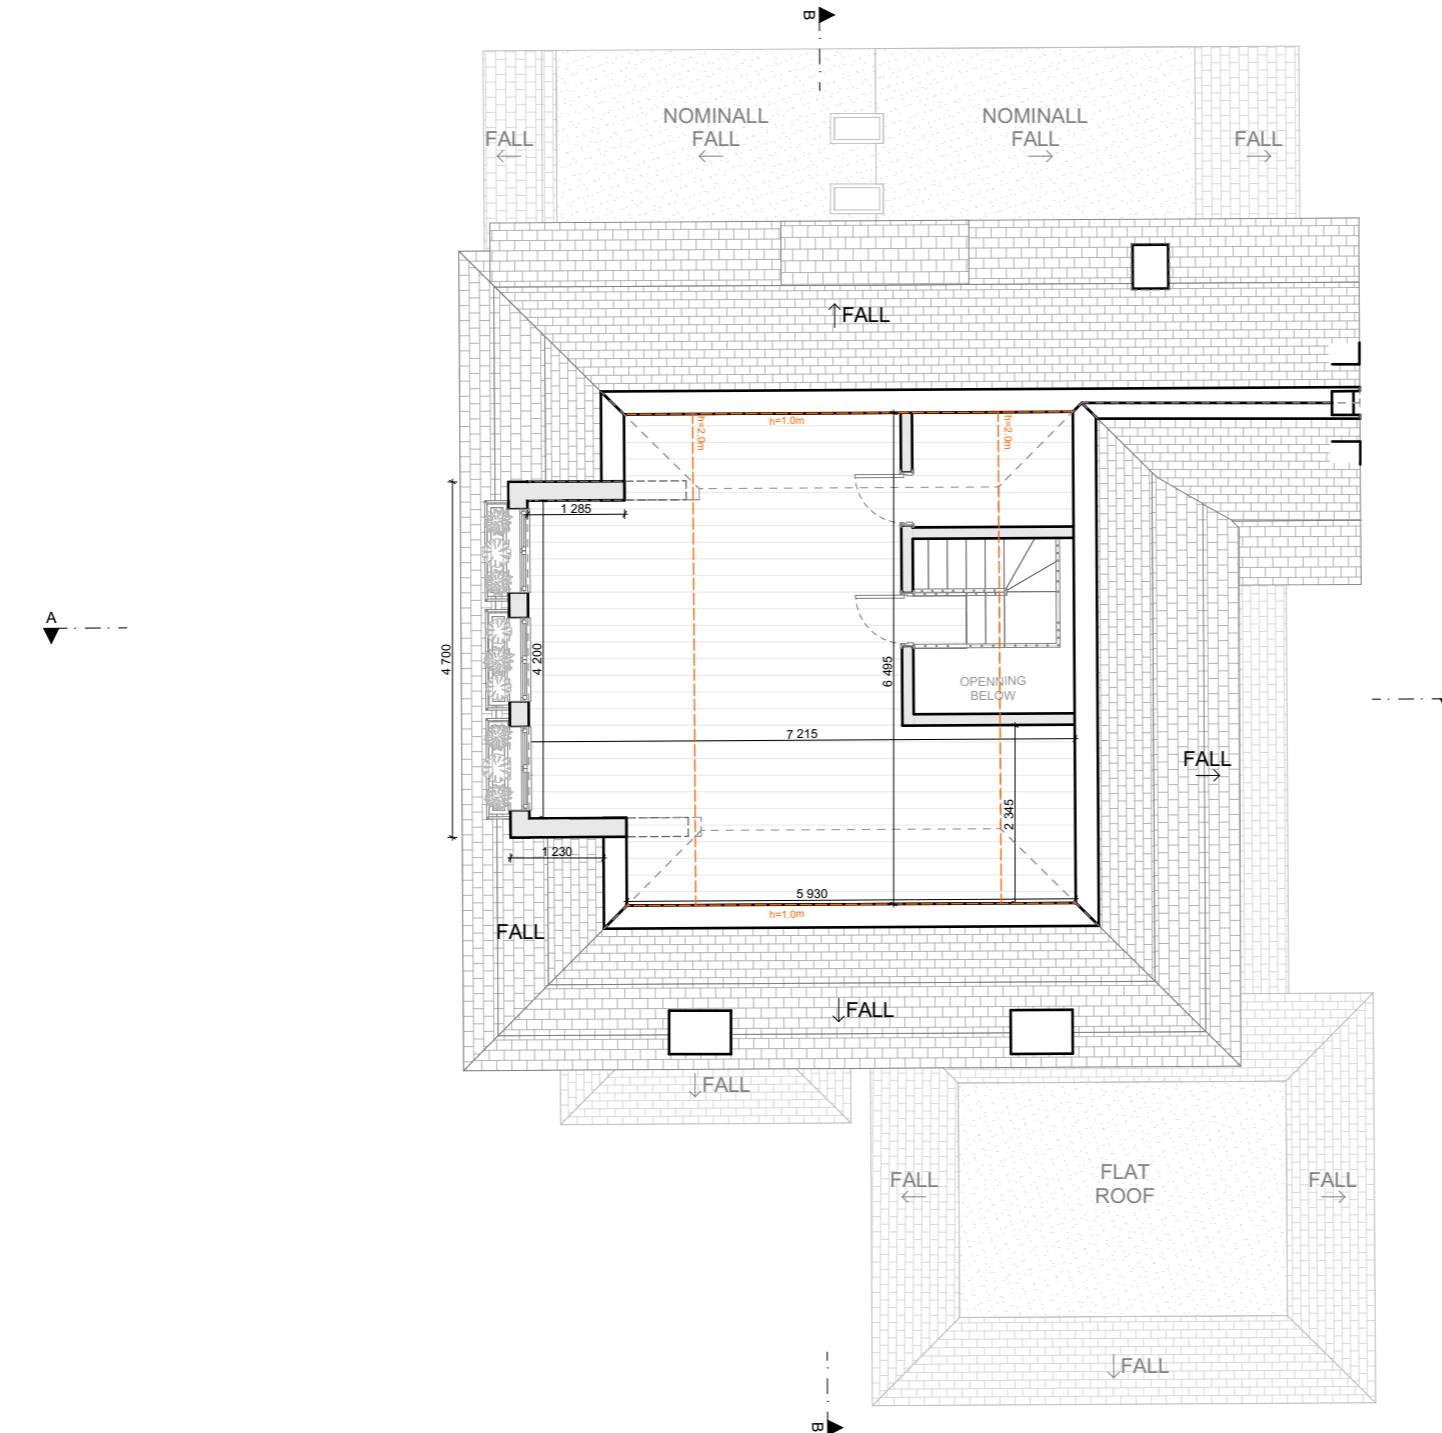

GA (0) 03

Loft Plan as Proposed

1:100

KEY PLAN:

- EXISTING
- PROPOSED

Scale:  
1:100 @ A3

Date:  
November/2023

Drawing Status:  
Planning

Project Title:  
37 St Martins Approach,  
Ruislip HA4 7QH

Rev:  
P1

Drawn By:  
MS

Drawing Number:  
GA (0) 03

Drawing Title:  
Loft Plan as Proposed

GK Architects Limited | London Office  
Niddry Lodge | 51 Holland Street | London W8 7JB  
T: 0203 280 3630 E: office@gkarchitects.co.uk

GK Architects Limited | Durham Office  
Clavering House | Clavering Place | Newcastle upon Tyne NE1 3NG  
T: 0191 666 0196 E: office@gkarchitects.co.uk  
RIBA Chartered Practice  
www.gkarchitects.co.uk

**GK**  
Architects