


OS MasterMap 1250/2500/10000
scale
Friday, January 10, 2025, ID:
CM-01201793
www.centremapslive.co.uk

1:500 scale print at A4, Centre:
509126 E, 188088 N

©Crown Copyright Ordnance
Survey. Licence no. AC0000849896

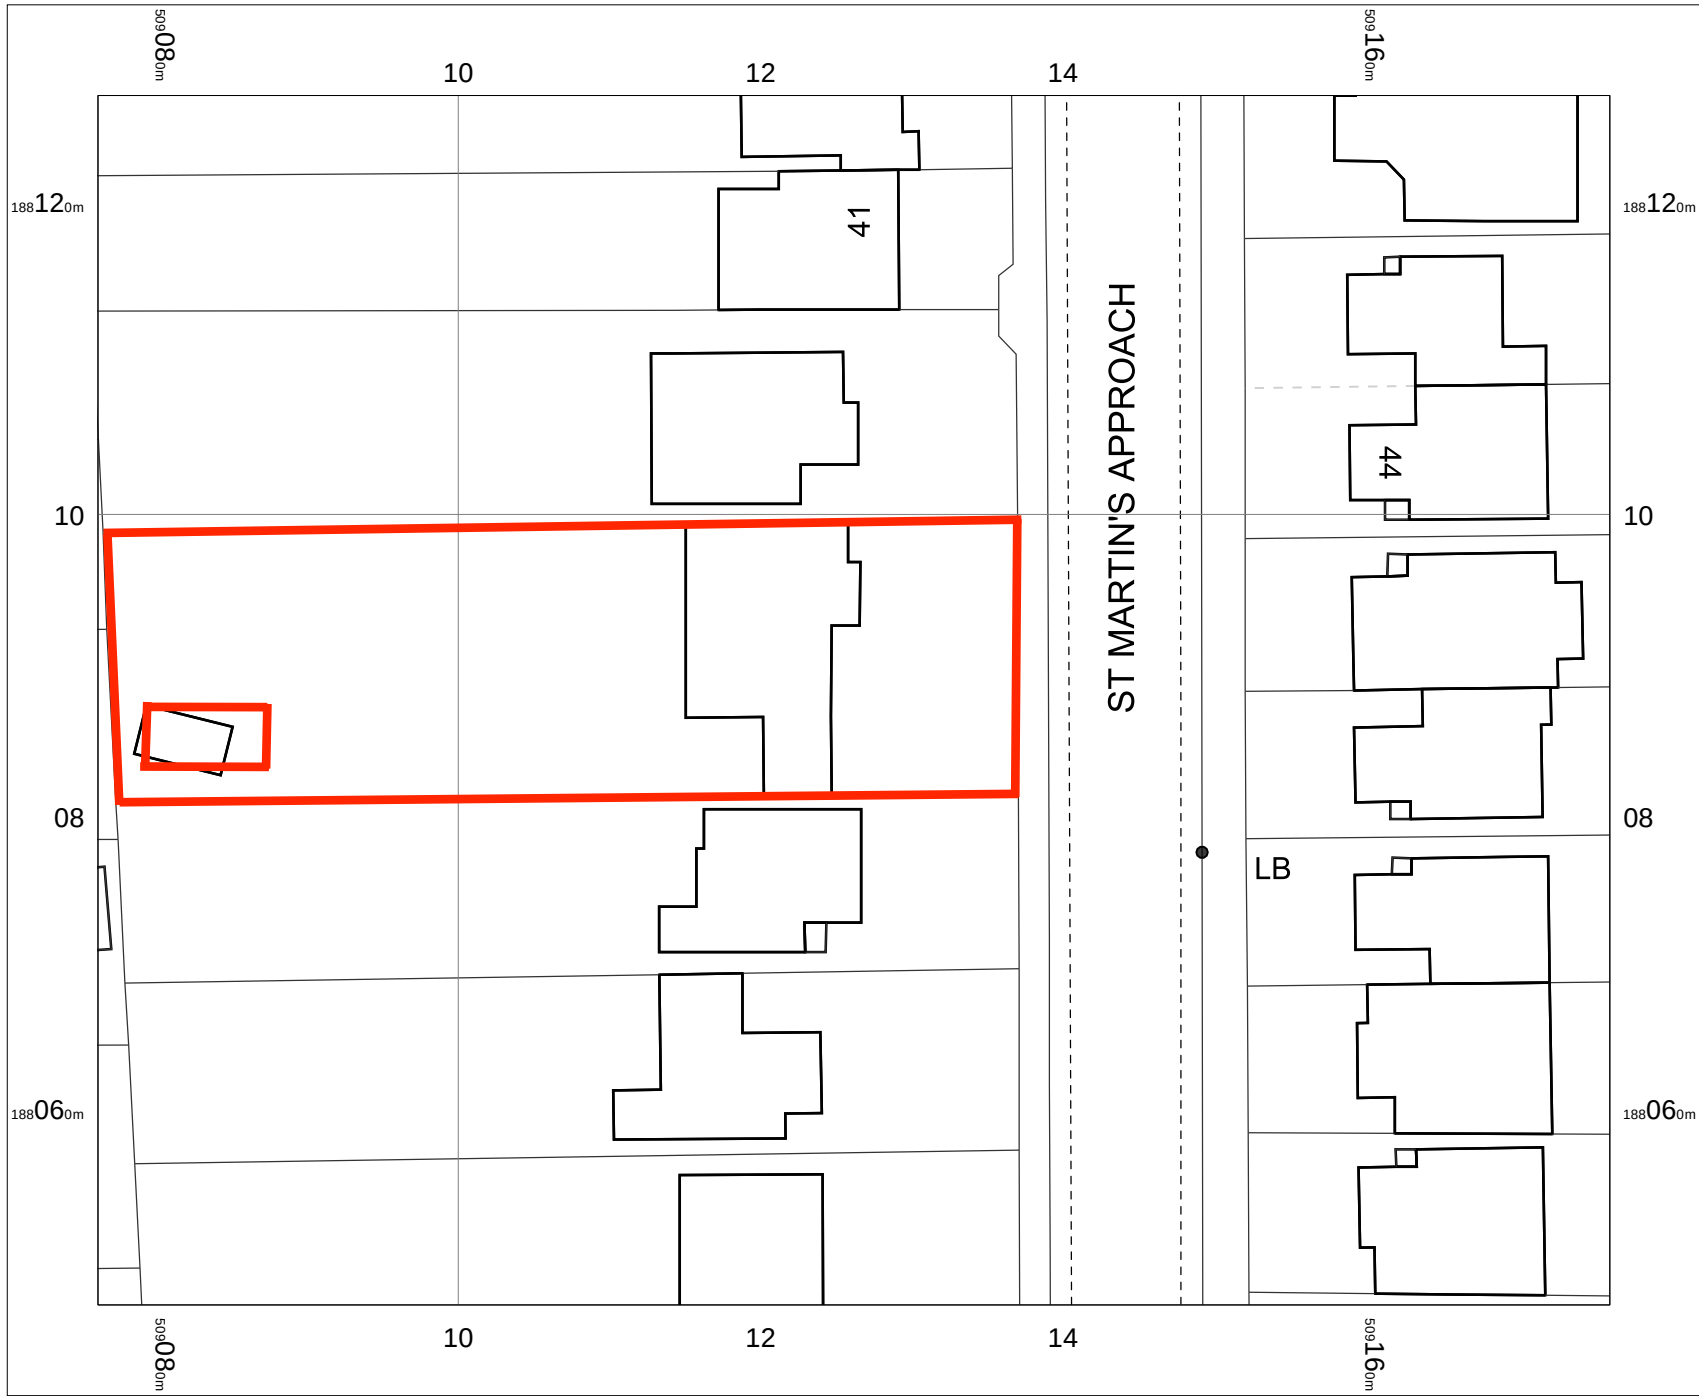

**CENTRE
MAPS
LIVE.**

FOR A BETTER POINT OF VIEW