



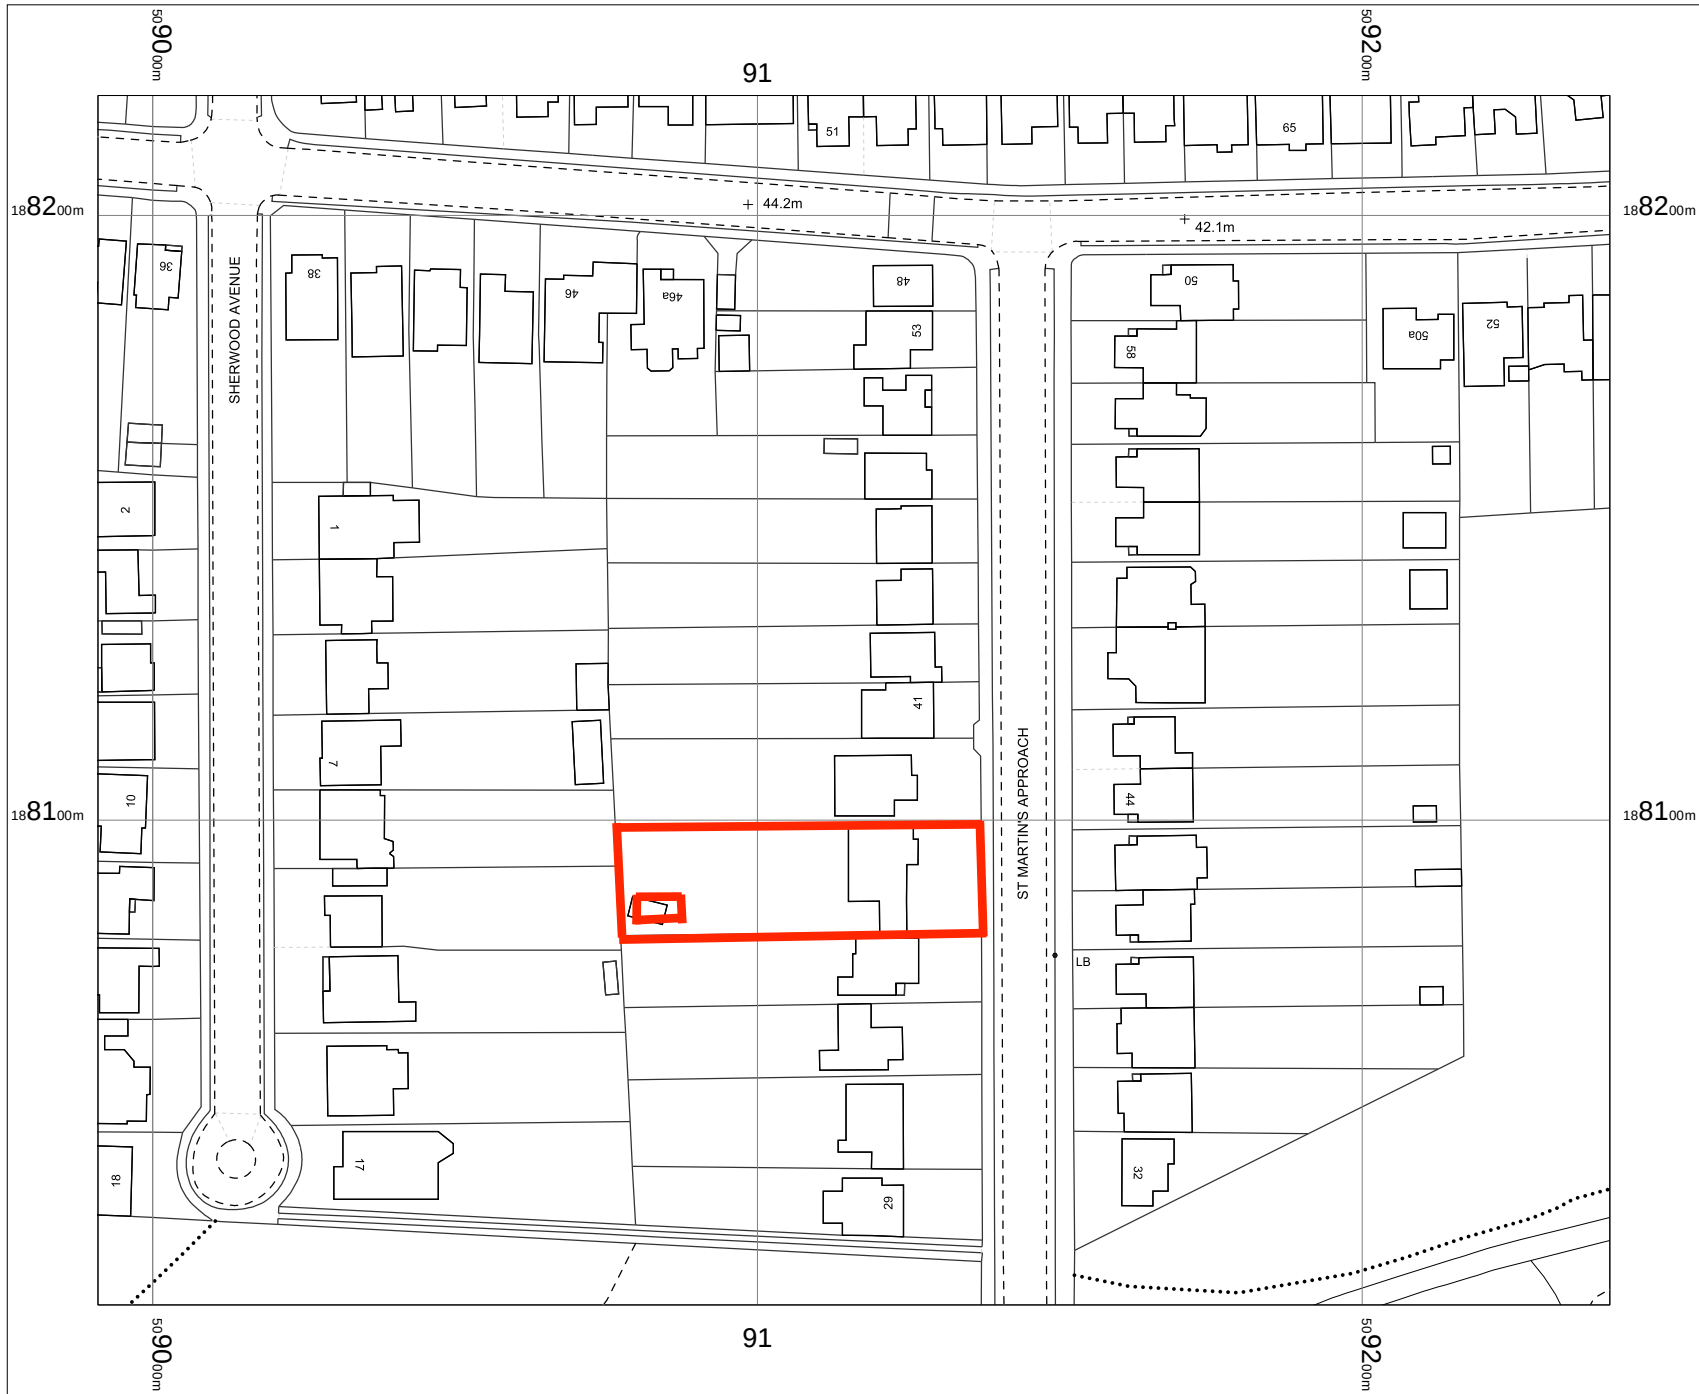

37 St Martins
Approach, Ruislip

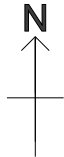

OS MasterMap 1250/2500/10000
scale
Monday, February 3, 2025, ID:
CM-01205288
www.centremapslive.co.uk
1:1250 scale print at A4, Centre:
509116 E, 188120 N

©Crown Copyright Ordnance
Survey. Licence no. AC0000849896



CENTRE
MAPS
LIVE.

FOR A BETTER POINT OF VIEW