


Hi level windows to each corner
for kitchen and WC areas

Roof in Steel sheet system
which looks like a
standing seam roof

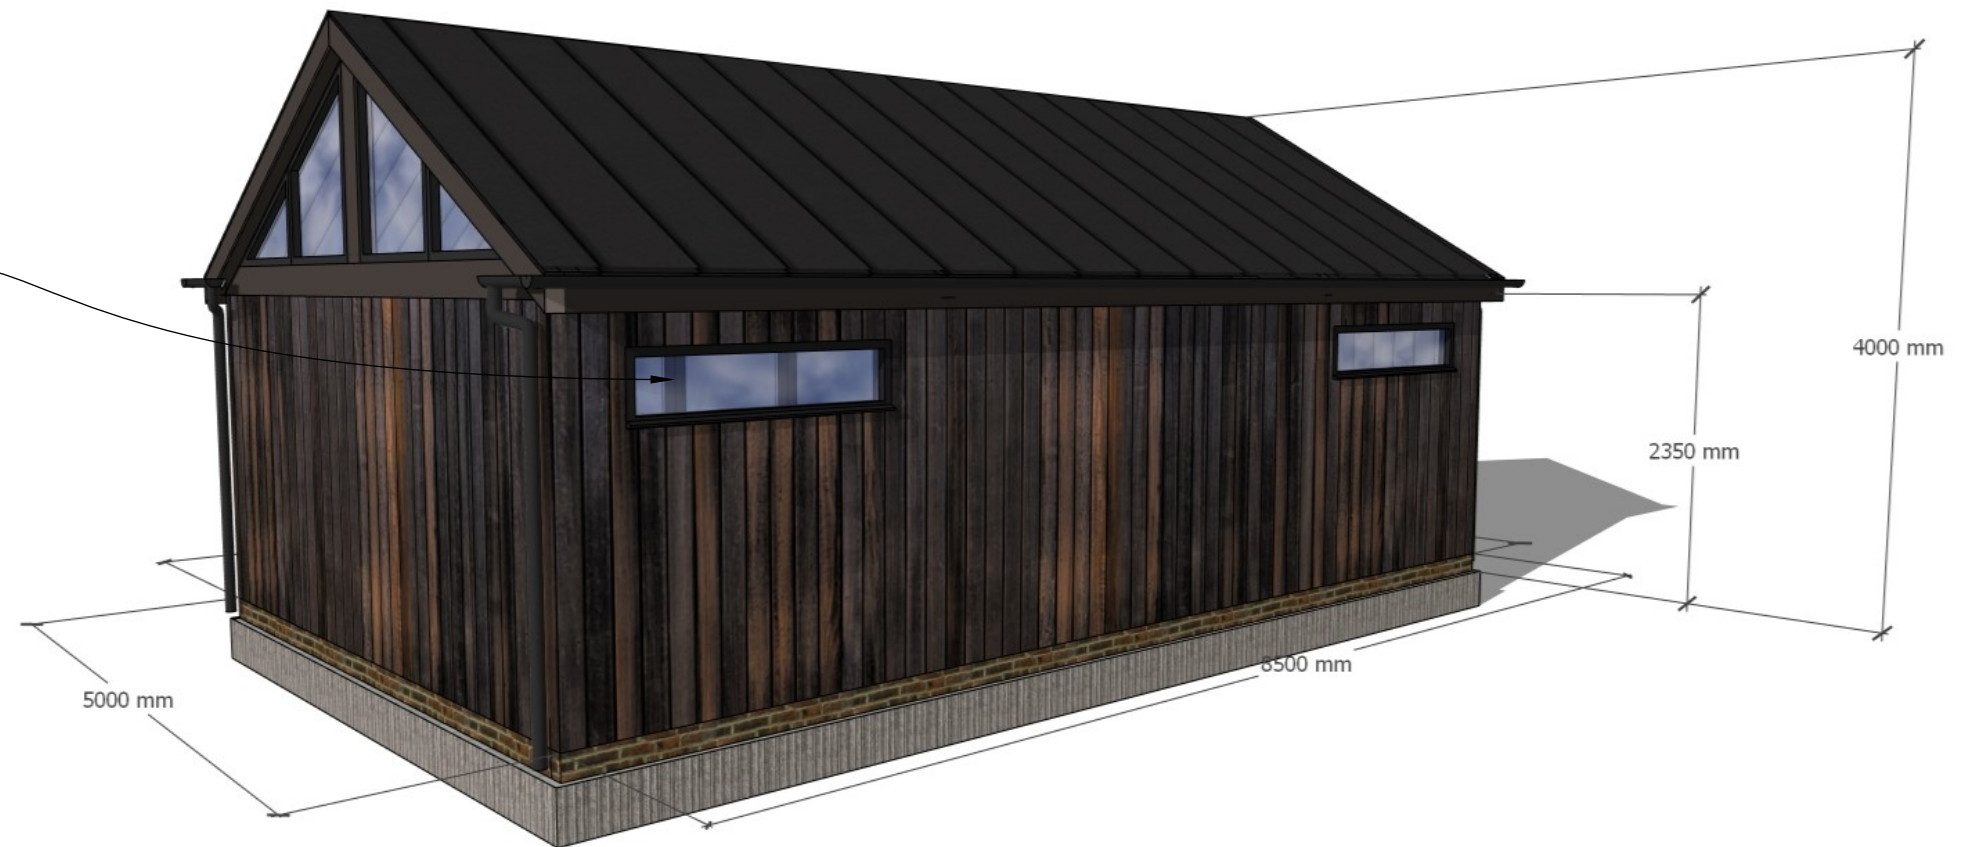

Daniel Patel Updated Design 17/12/24

ASCOT
BUILDINGS
The timber building specialists

Bensons Yard, Iron Hill Farm,
Liphook, Hampshire, GU30 7LP