


OS MasterMap 1250/2500/10000

Friday, January 10, 2025, 10:00
CH-01201783
www.centremapslive.co.uk

1:500 scale print at A4, Centre:
509128 E, 188085 N

© Crown Copyright Ordnance
Survey. Licence no. AC000048896

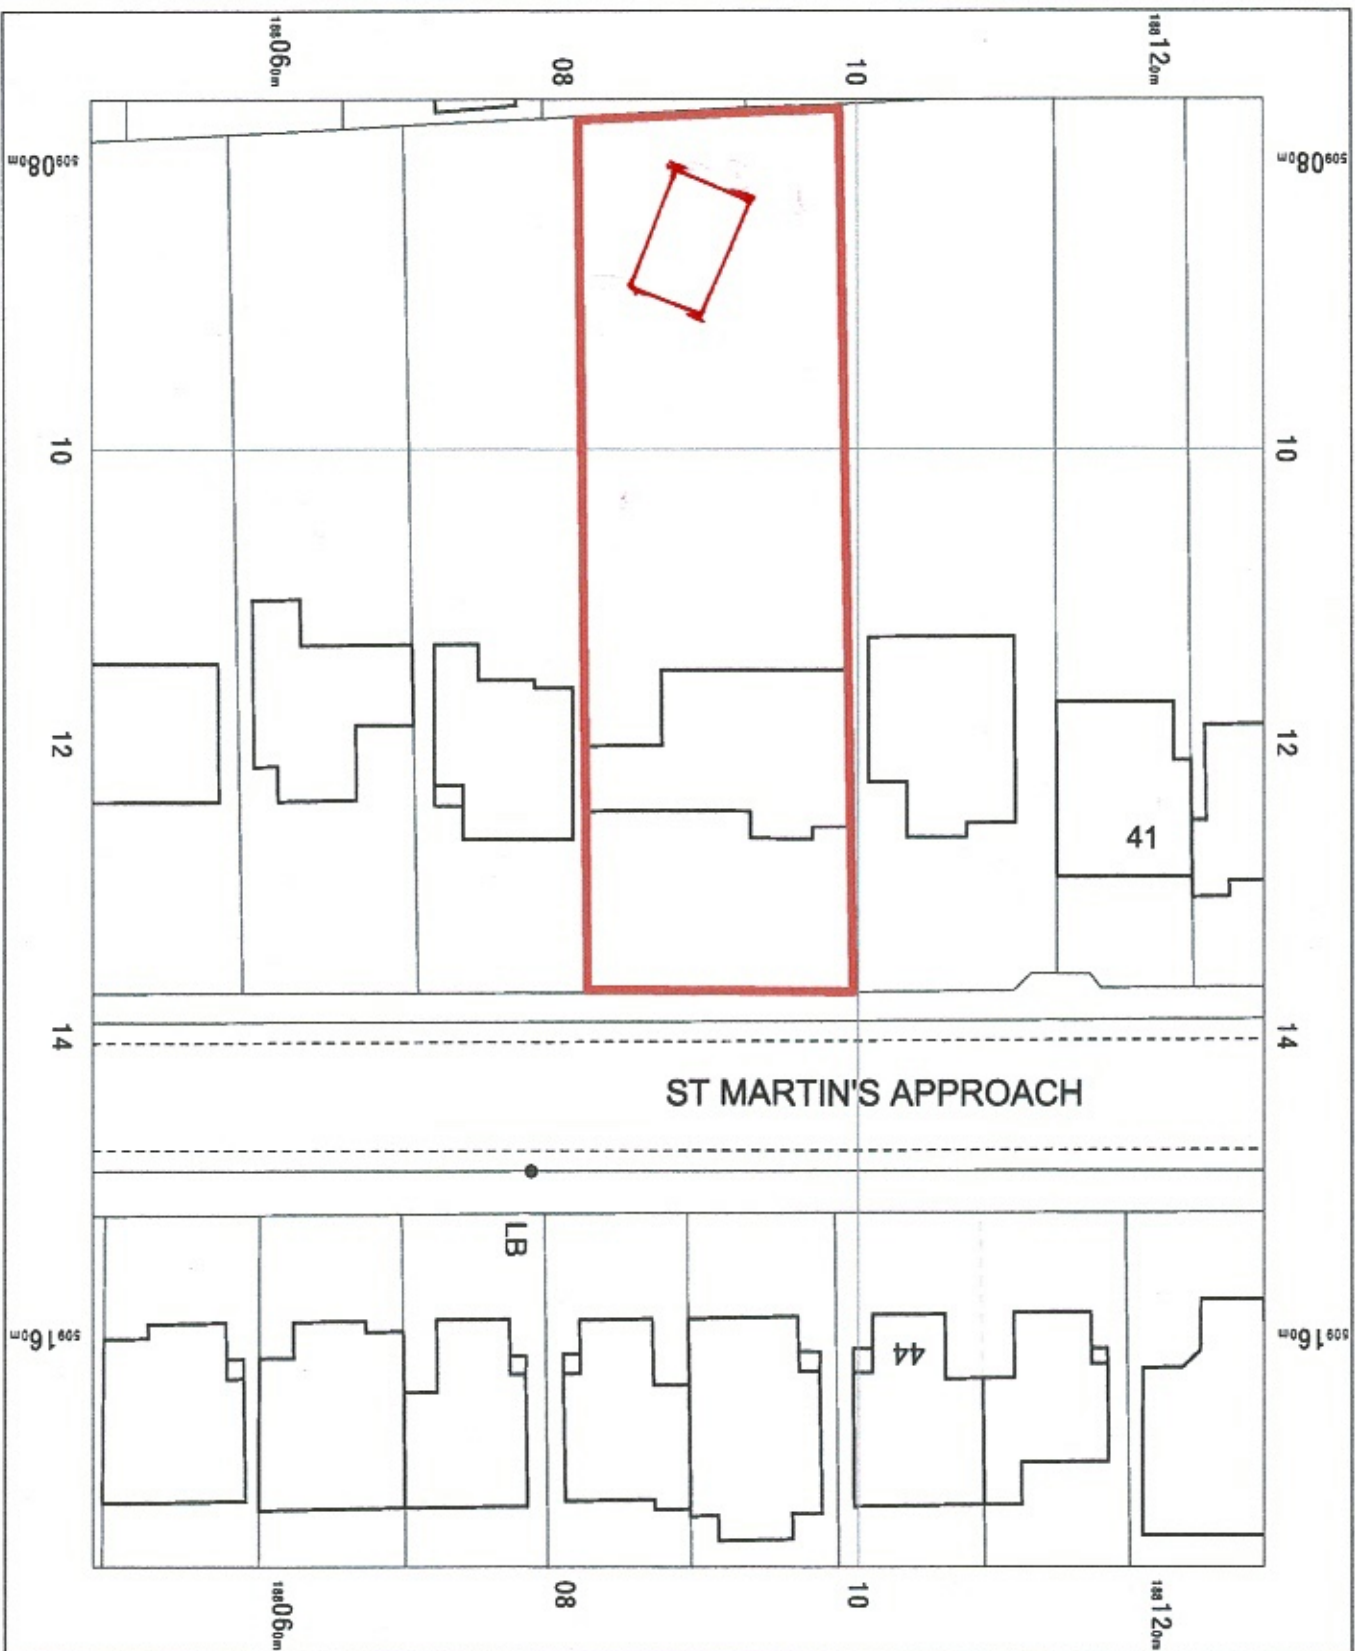

FOR A BETTER POINT OF VIEW