

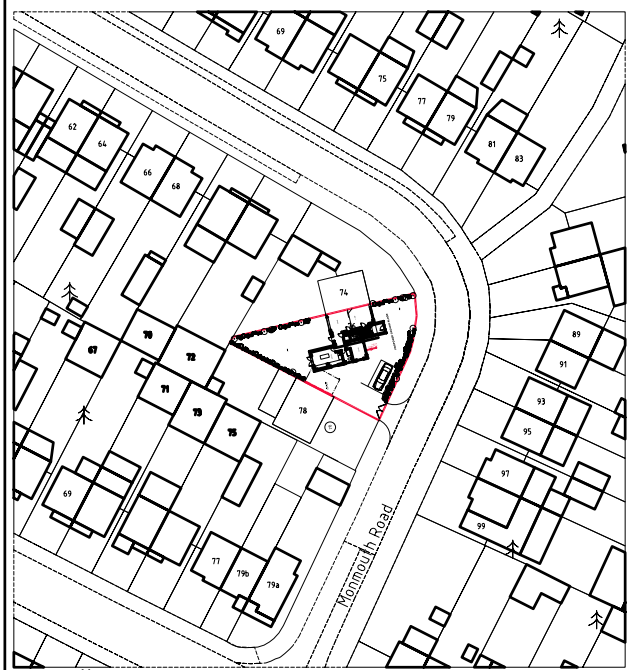


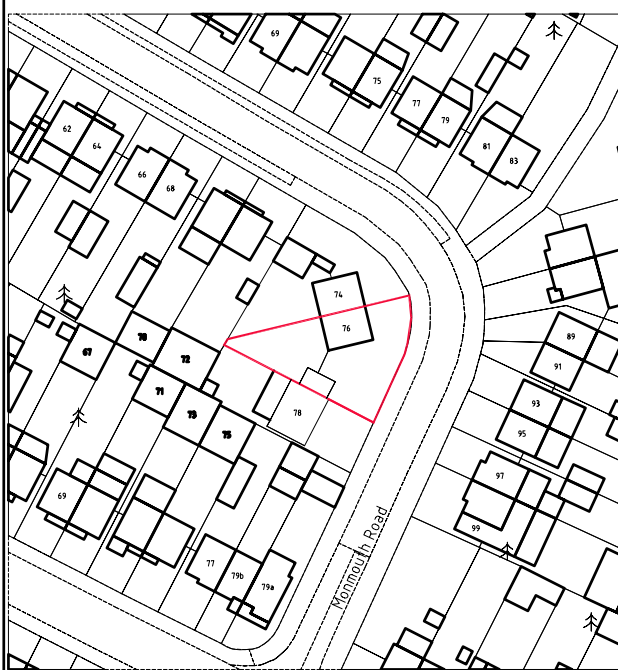

SCALE 1:1250

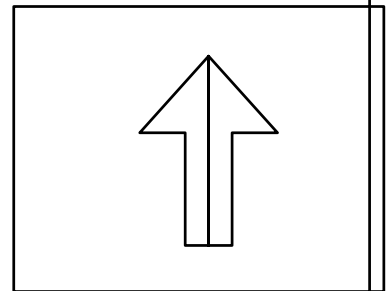

#### NOTES

The general contractor is responsible for the verification of all dimensions on site and shall inform the Contract Administrator of any discrepancy.

Do not scale from this drawing. Use figured dimensions only

THIS DOCUMENT/DRAWING IS THE COPYRIGHT OF SURVEY DESIGN (HARROW) LTD., UNLESS FORMALLY ASSIGNED IN WRITING.

Address : Drawing Title :  
**OS**

76 MONMOUTH ROAD  
HAYES

Scale : 1:1250

Date : JAN 2026

Drawing No : 080/CAR/0S

Revision :

Drawn :

**SURVEY DESIGN (HARROW) LTD**  
**ARCHITECTURAL SERVICES**  
**93 ELM DRIVE**  
**NORTH HARROW**  
**MIDDLESEX HA2 7BY**  
**TEL: 0208 861 1956**

[survey.design@ntlworld.com](mailto:survey.design@ntlworld.com)

