



Uxbridge FC

Artificial Turf Pitch



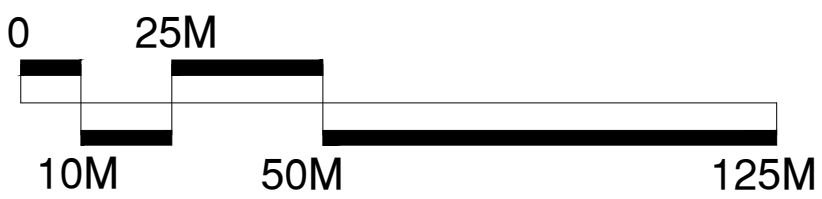


CONSULTANTS
Surfacing Standards LTD
14 Park House, Colly,
Northants, NN17 5JG
01535 400 012


1. DO NOT SCALE FROM DRAWING. ALL DIMENSIONS TO BE CHECKED ON SITE PRIOR TO COMMENCEMENT OF WORKS.

2. THIS DRAWING IS COPYRIGHT TO SURFACING STANDARDS LTD


3. ALL PERSONNEL SHOULD BE AWARE OF THE HEALTH AND SAFETY PLAN WHICH IS RETAINED IN THE SITE MANAGERS OFFICE.

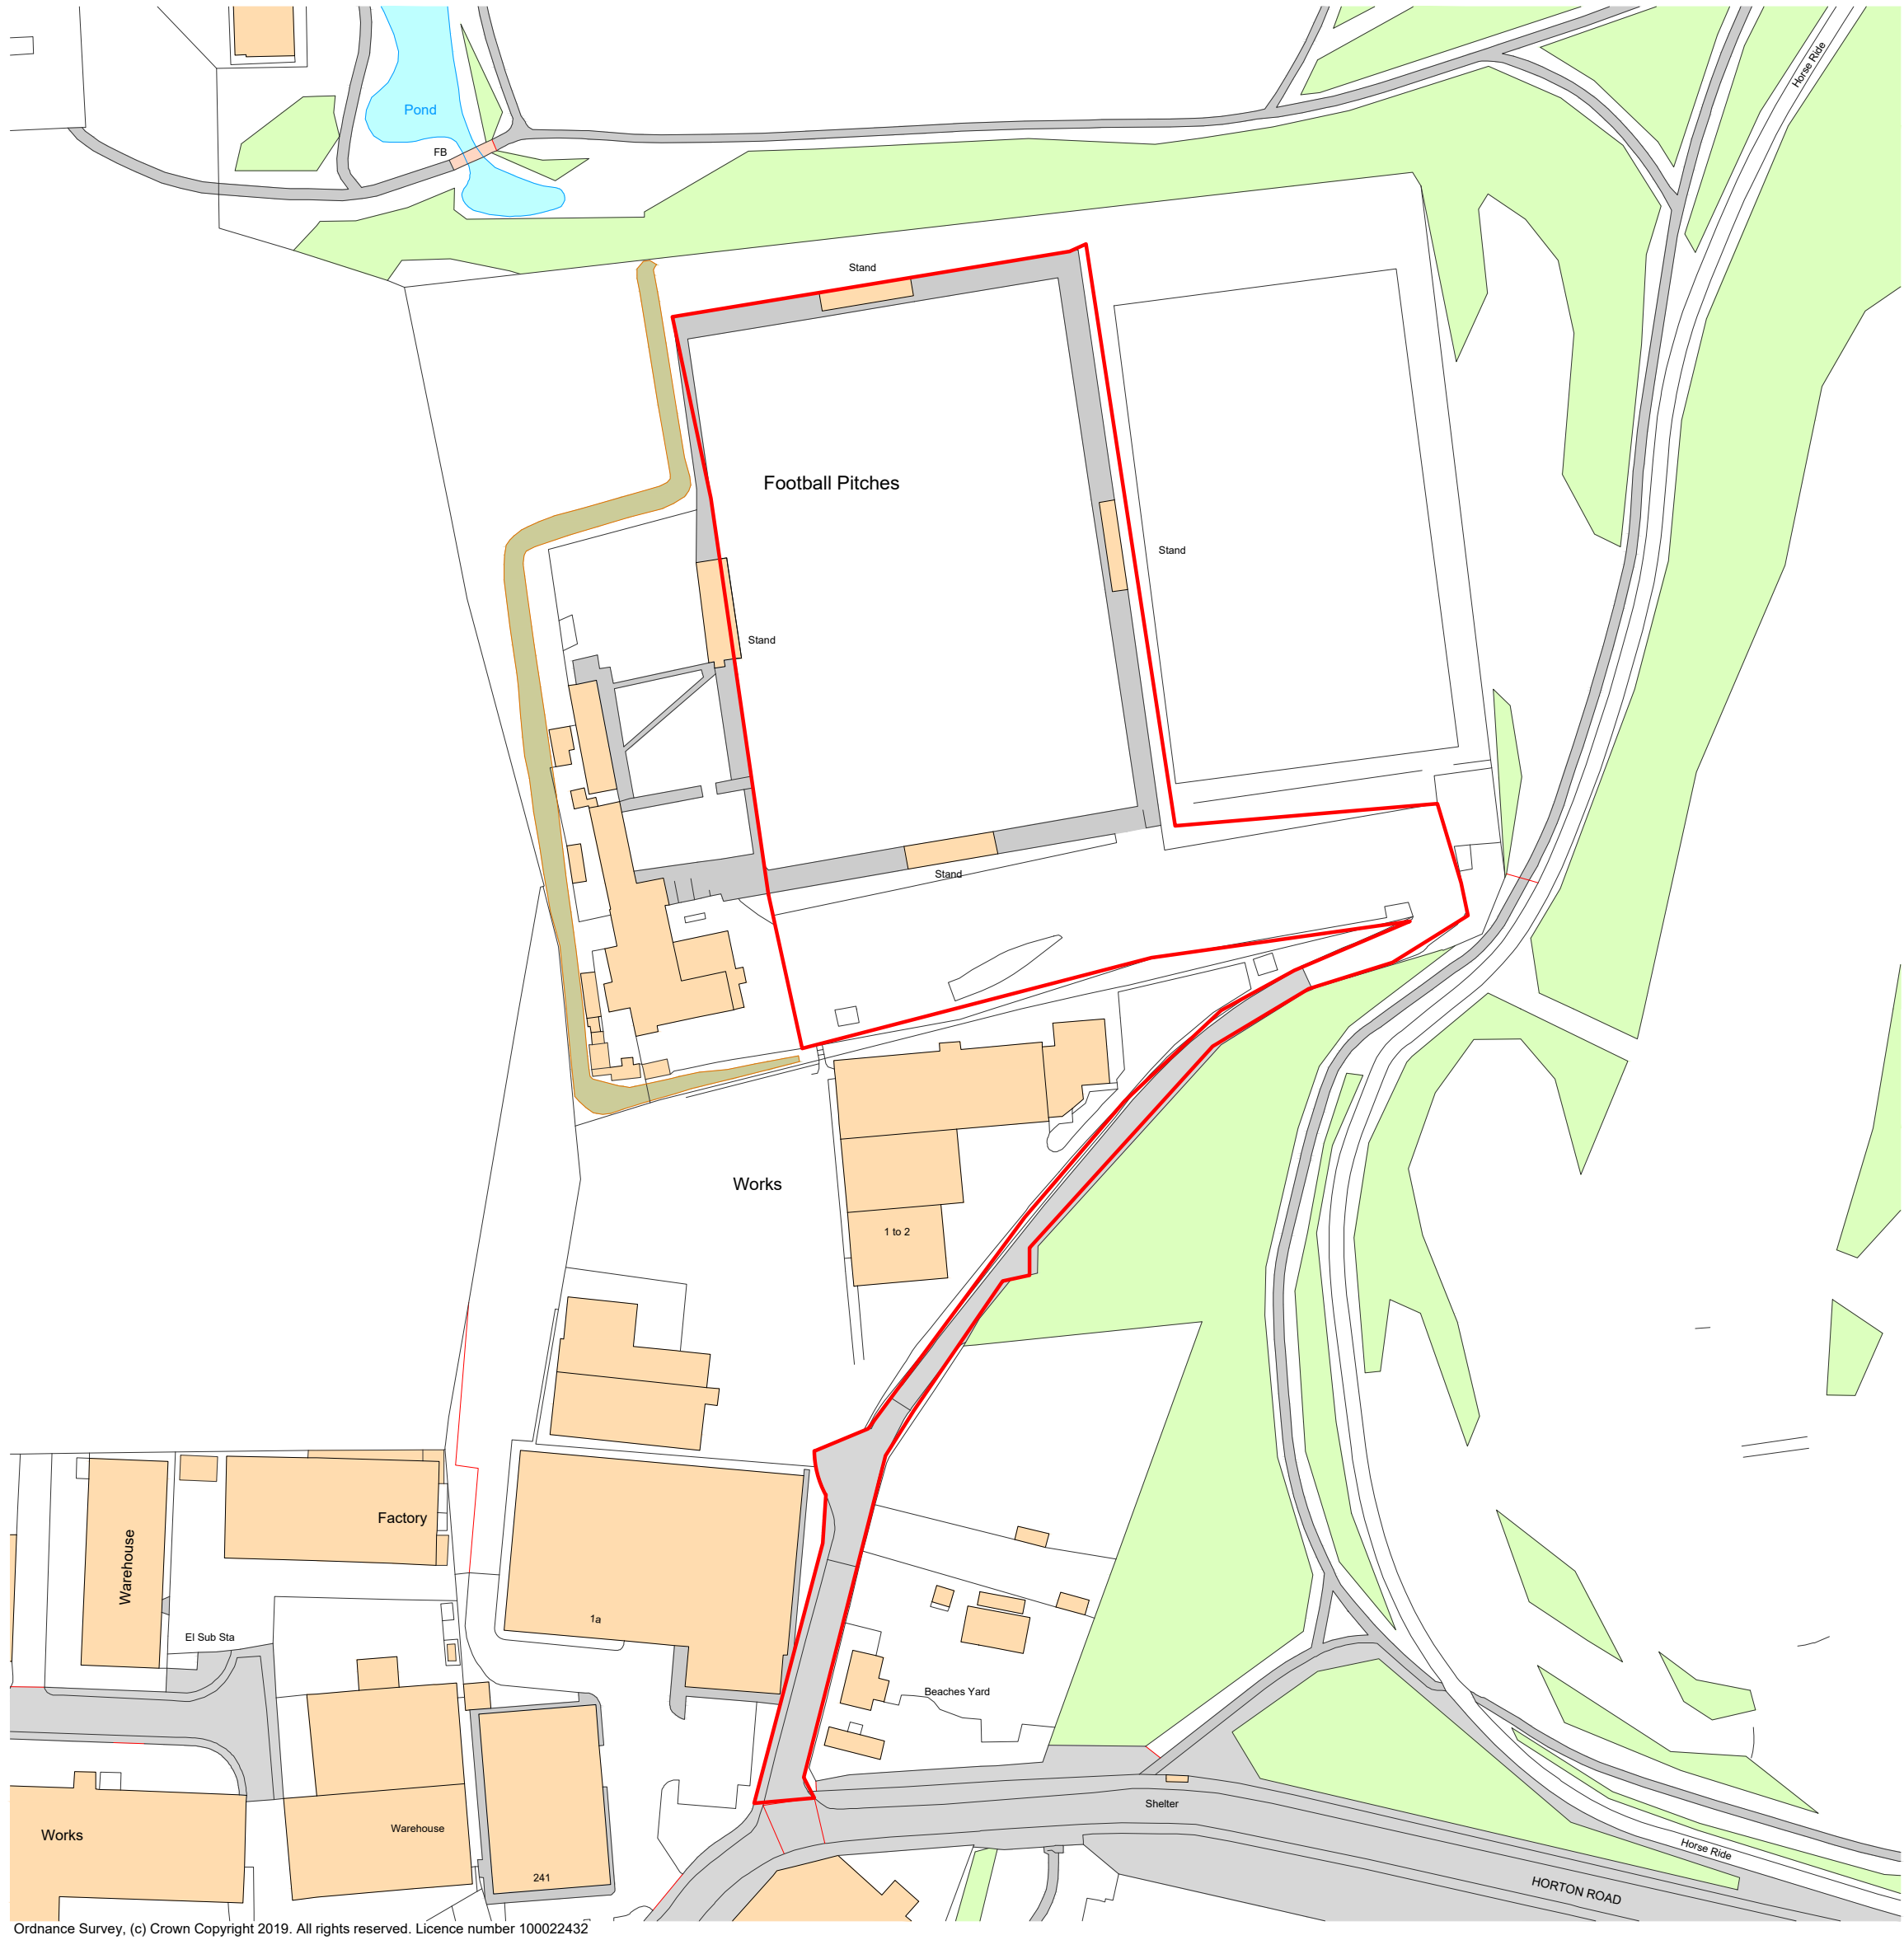


Ordnance Survey, (c) Crown Copyright 2019. All rights reserved. Licence number 100022432

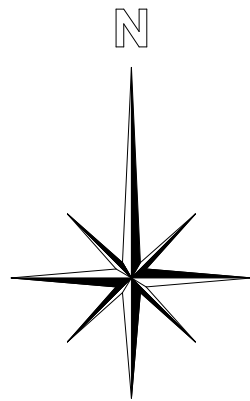

01	PLANNING ISSUE		ME	WB	28.04.23
00	PLANNING ISSUE		ME	WB	29.03.23
REV	DESCRIPTION		REV	CK	DATE

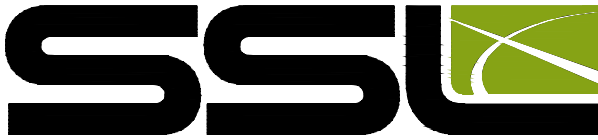

Surfacing Standards Limited
SPORTS PITCH CONSULTANTS

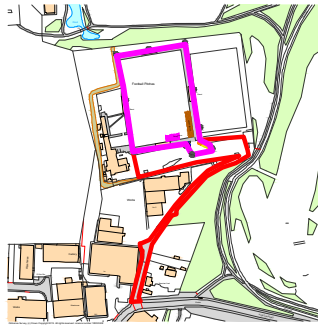

AUTHOR
ME

TITLE
Uxbridge FC
Artificial Turf Pitch
Site Location Plan

PROJECT	SCALE	SIZE
SSL2475	1:1250	A1

DRAWING No	REVISION
02	01