



Uxbridge FC

Artificial Turf Pitch

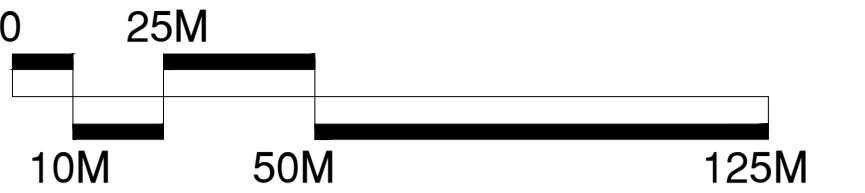

SSL
Surfacing Standards Limited
Sports Pitch Consultants
CONSULTANTS
Surfacing Standards LTD
10 Parkgate, Copley,
Nottinghamshire, NG17 5JG
0159 409 012

1. DO NOT SCALE FROM DRAWING. ALL DIMENSIONS TO BE CHECKED ON SITE PRIOR TO COMMENCEMENT OF WORKS.
2. REFER TO THE DRAWING FOR SURFACE FINISHES.
3. ALL PERSONNEL SHOULD BE AWARE OF THE HEALTH AND SAFETY PLAN WHICH IS RETAINED IN THE SITE MANAGERS OFFICE

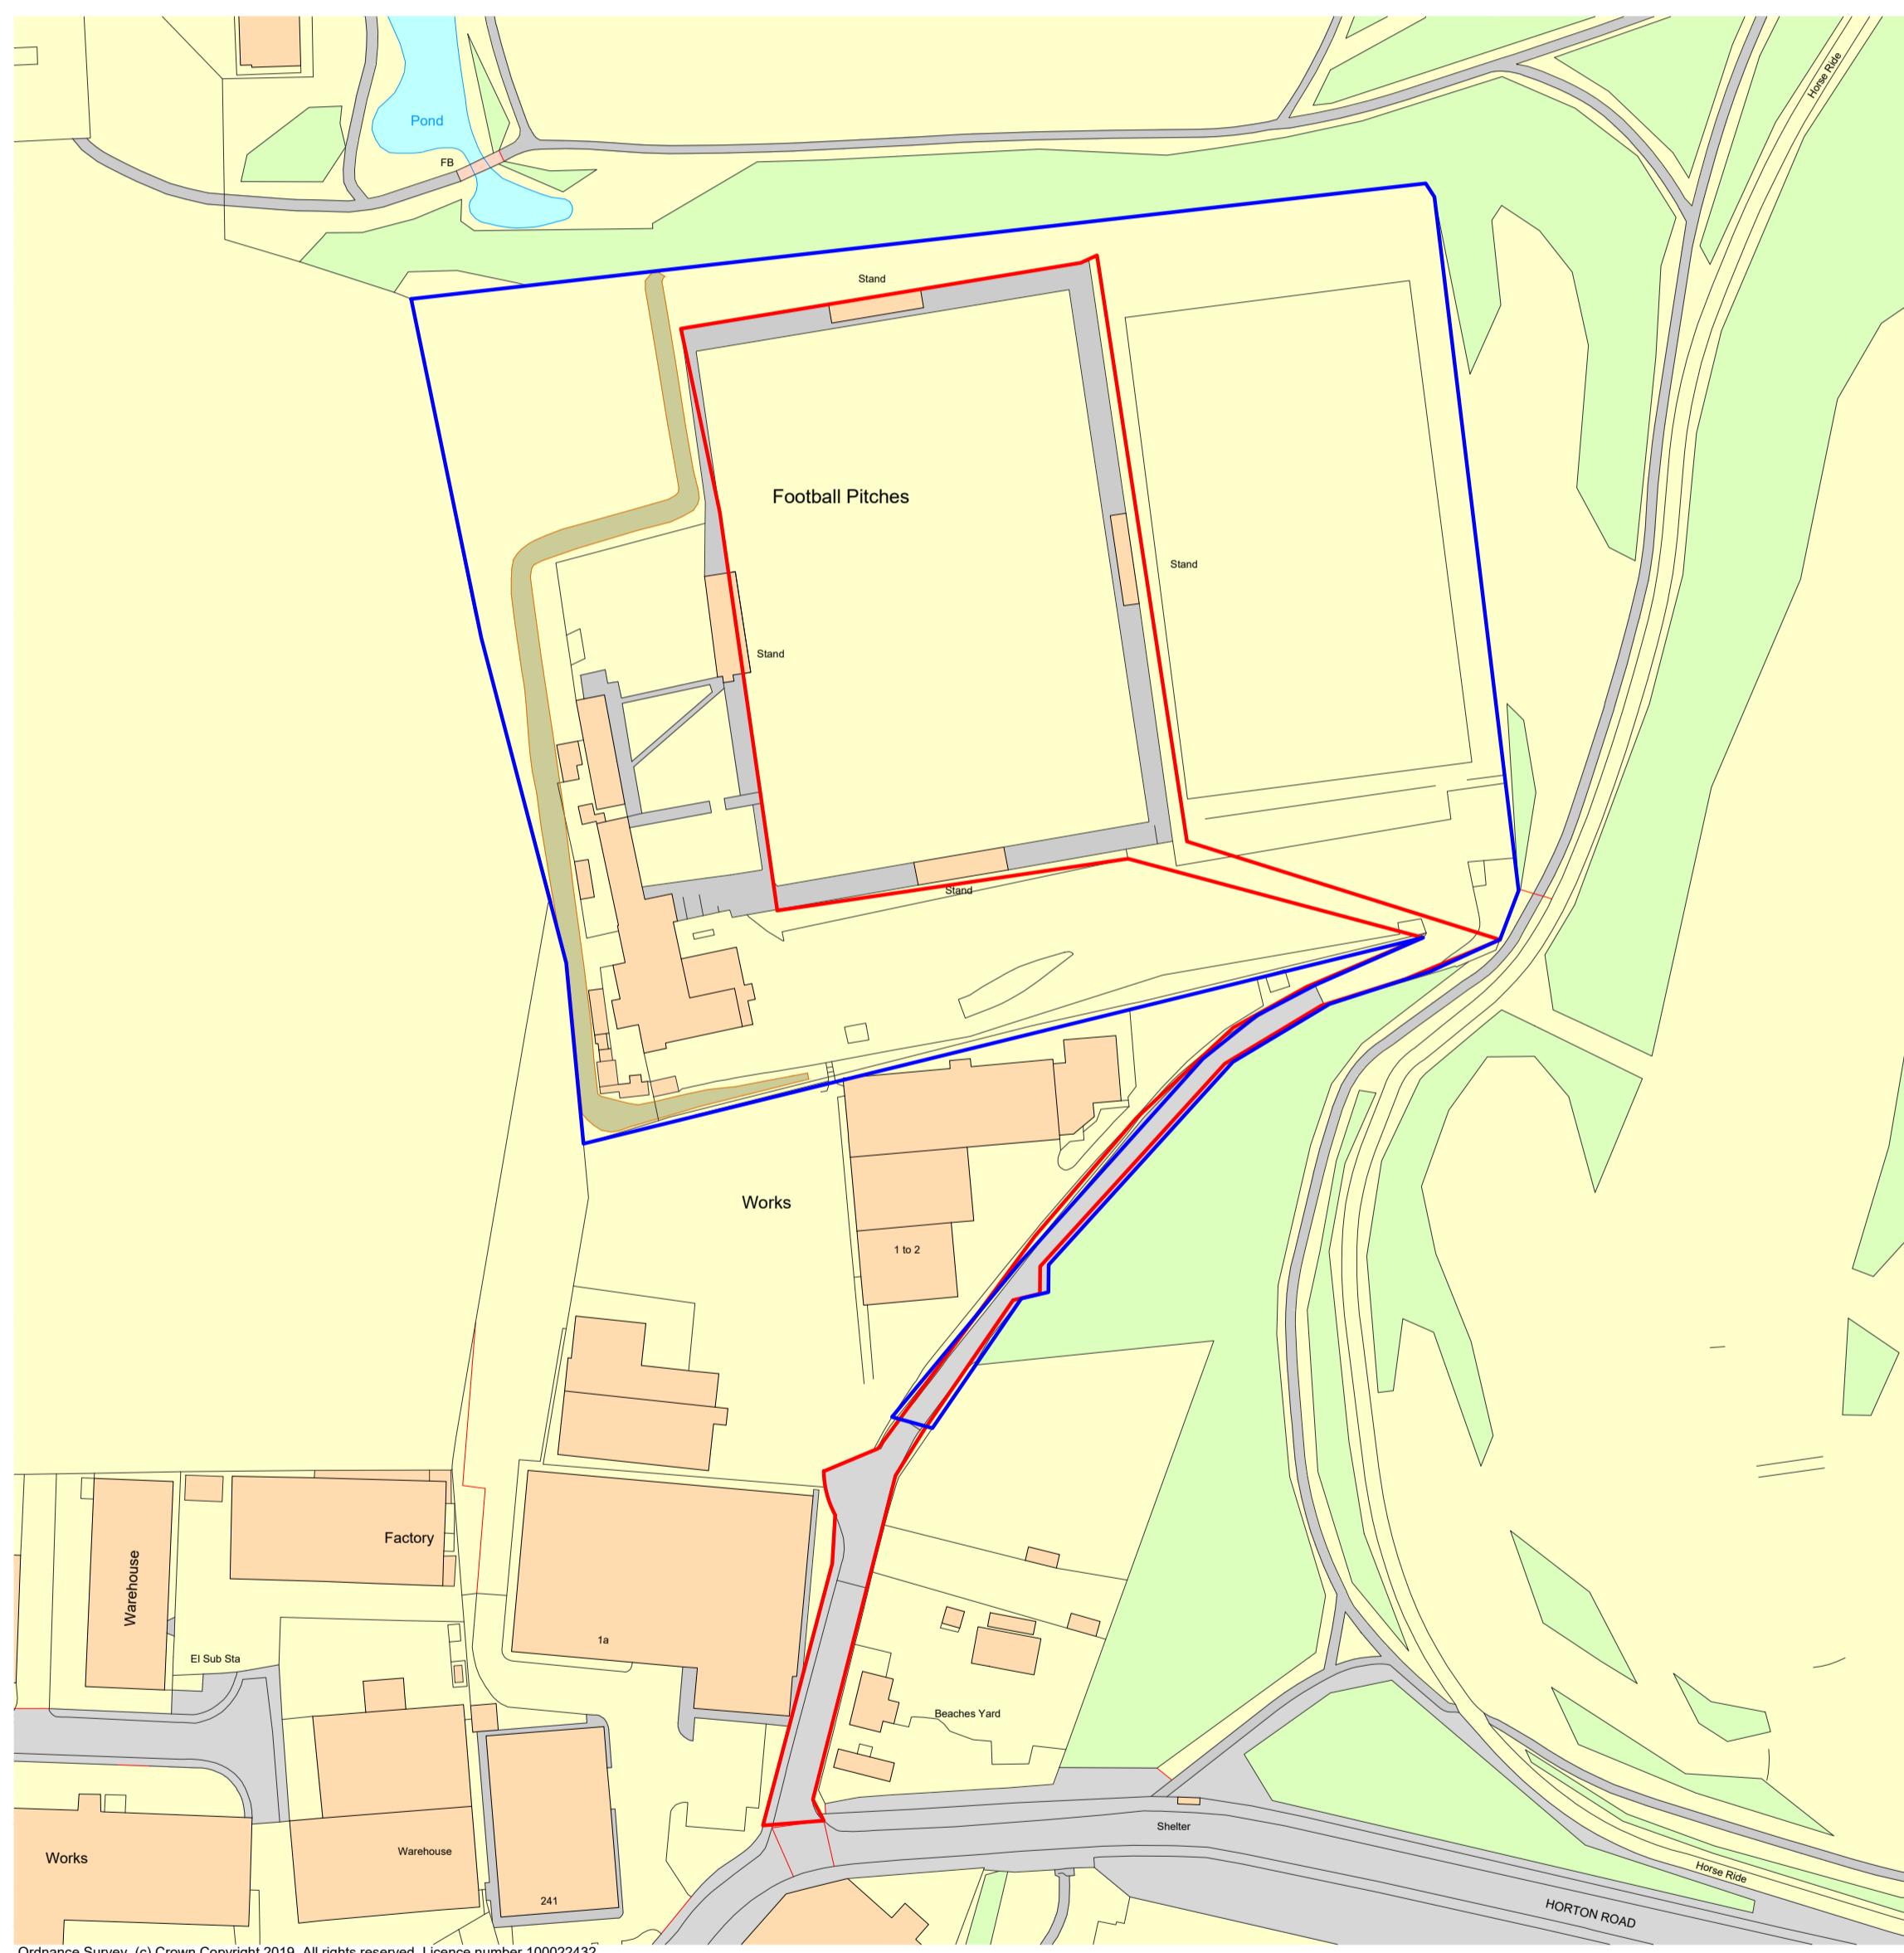

| 00 | PLANNING ISSUE | ME | WB | 29.03.23 |
|--|----------------|-----|----|----------|
| REV | DESCRIPTION | REV | OK | DATE |
| SSL Surfacing Standards Limited SPORTS PITCH CONSULTANTS | | | | |
| | | | | |
| AUTHOR: ME TITLE: Uxbridge FC Artificial Turf Pitch Site Location Plan PROJECT: SSL2475 SCALE: 1:1250 SIZE: A1 DRAWING No: 02 REVISION: 00 | | | | |