


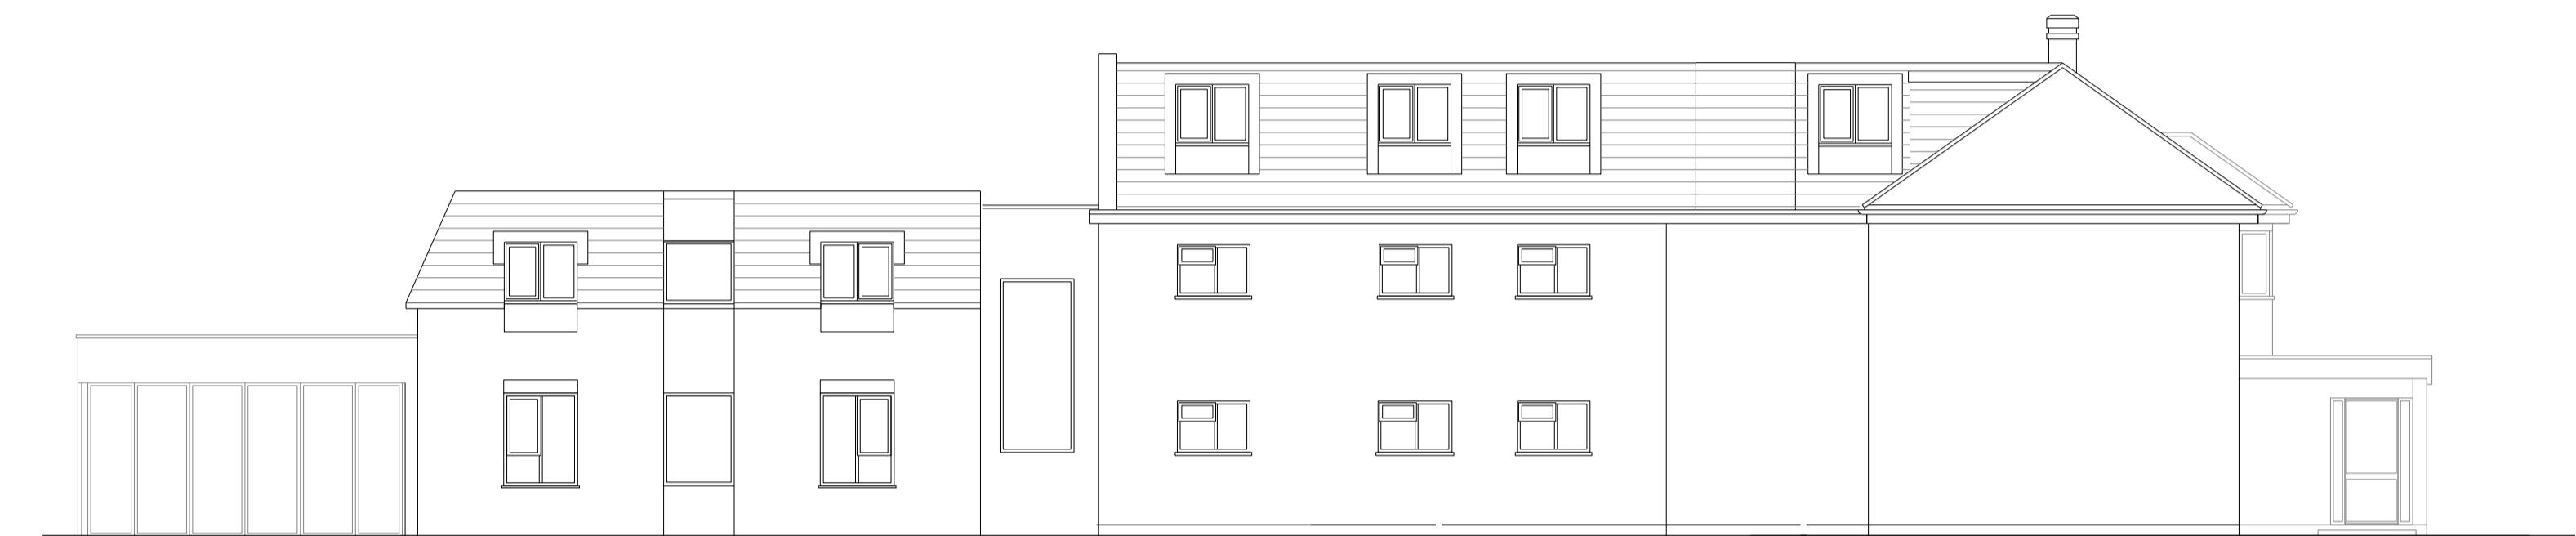

PROPOSED WEST ELEVATION (FRONT)



PROPOSED NORTH ELEVATION (SIDE)



PROPOSED EAST ELEVATION (REAR)



PROPOSED SOUTH ELEVATION (SIDE)

