



revisions	Amendments
A	Rear extension removed, reduce dormer 13-08-24

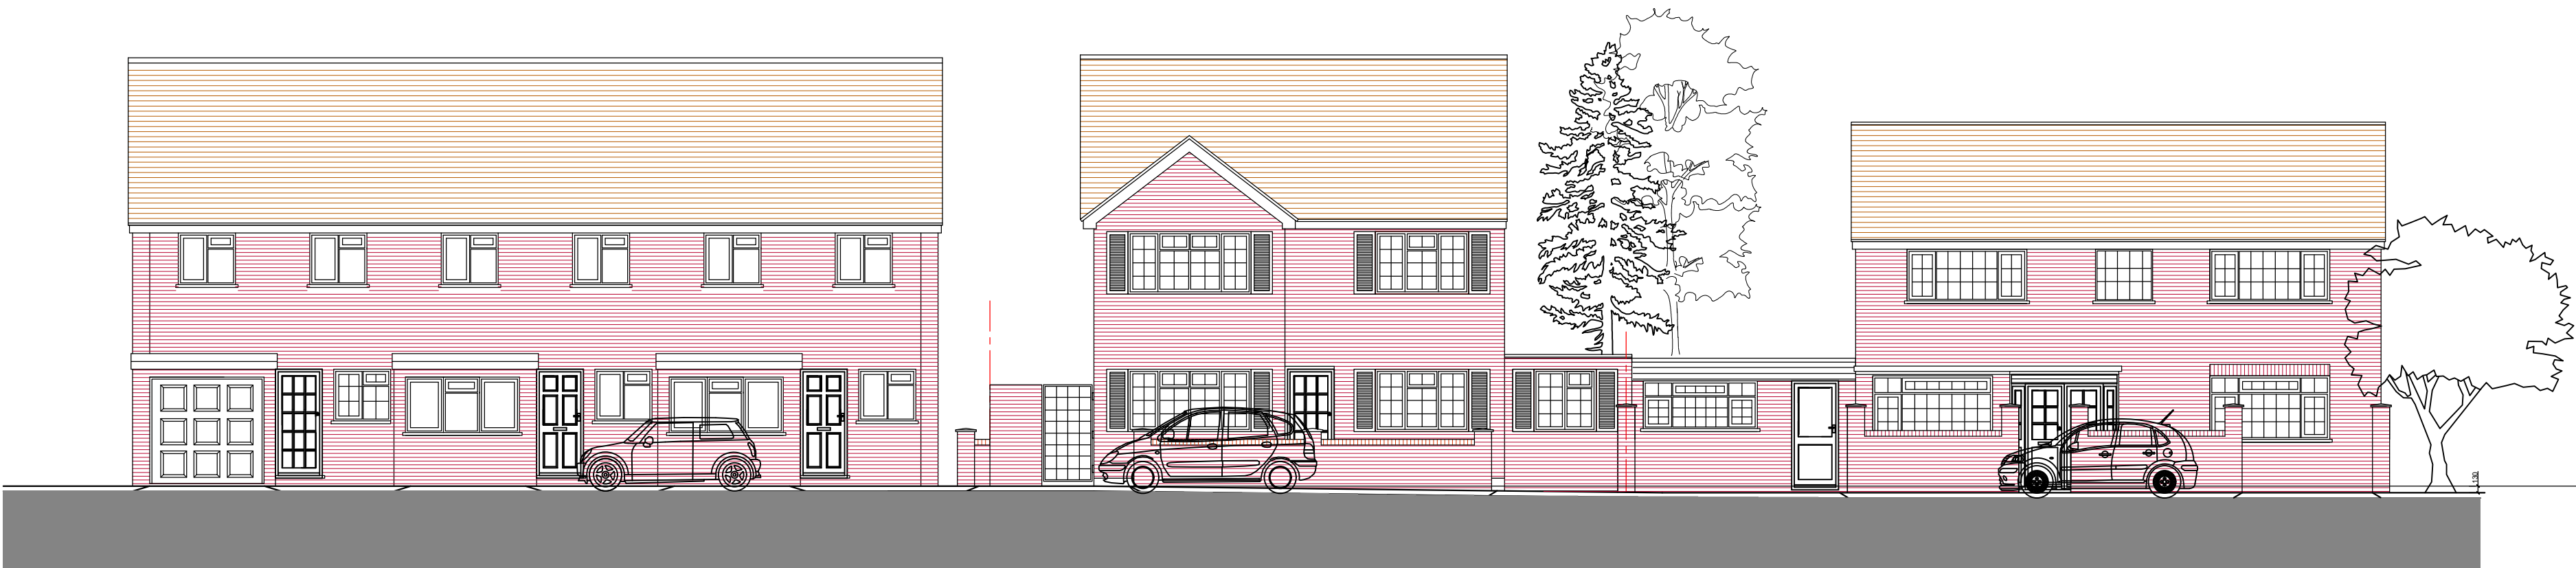

STREET SCENE ON PINKWELL LANE

PROPOSED STREET SCENE

1e PINKWELL LANE, HAYES UB3 1PD

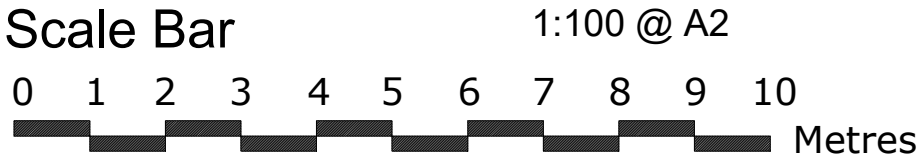

THE GILLETT MACLEOD PARTNERSHIP
Chartered Architects & Town Planning Consultants
1 High Road Old Eastcote Pinner Middlesex HA5 2EW tel. 0208 868 1333

Drg. No. 22/3505/25^A
Scale 1:100@A2
Date 04/06/24
Drawn by AK

REVISION
A
drawn