


AMENDMENT		
REV A	garage door changed to window	04-03-2024



STREET SCENE ON PINKWELL LANE

PROPOSED STREET SCENE

1e PINKWELL LANE, HAYES UB3 1PD

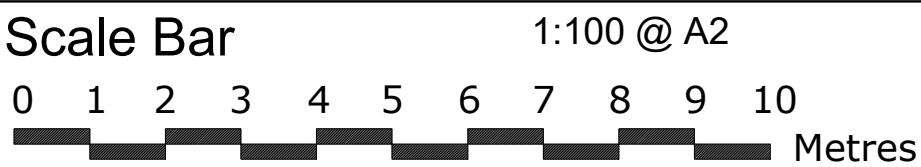

THE GILLETT MACLEOD PARTNERSHIP
Chartered Architects & Town Planning Consultants
1 High Road Old Eastcote Pinner Middlesex HA5 2EW tel. 0208 868 1333

Drg. No. 22/3505/7A
Scale 1:100
Date 21/04/22
Drawn by AK

REVISION	
A	
(C)	drawer