


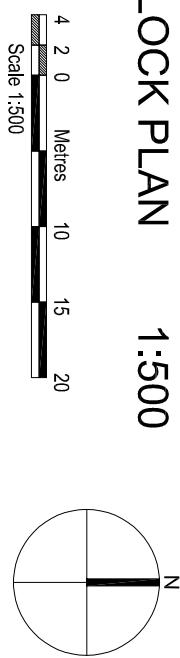

BLOCK PLAN 1:500



AMENDMENTS

DATE

REV.

Proposed alterations to the site layout and building footprints. All dimensions are in metres. The drawings are to be checked on the Plot Plan and confirmed on site before any work commences. The drawings are the copyright and remain the property of the Architects.

**bernard murray design**  
chartered architect  
www.bmurraydesign.co.uk  
78 BRIDGE ROAD, MIDDLESEX UB8 2OW  
TEL: 07988 477174 EMAIL: BMURRAYDESIGN@YAHOO.CO.UK

PROJECT  
28 CHURCH CLOSE  
UXBRIDGE  
UB8 2XG

CLIENT  
MATT OTWAY

DRAWING  
LOCATION AND BLOCK PLANS

SCALE 1:1250 & 1:500 @ A3 DRAWING NUMBER REV.  
DATE OCT 2022 DRAWN BM  
1179-1