

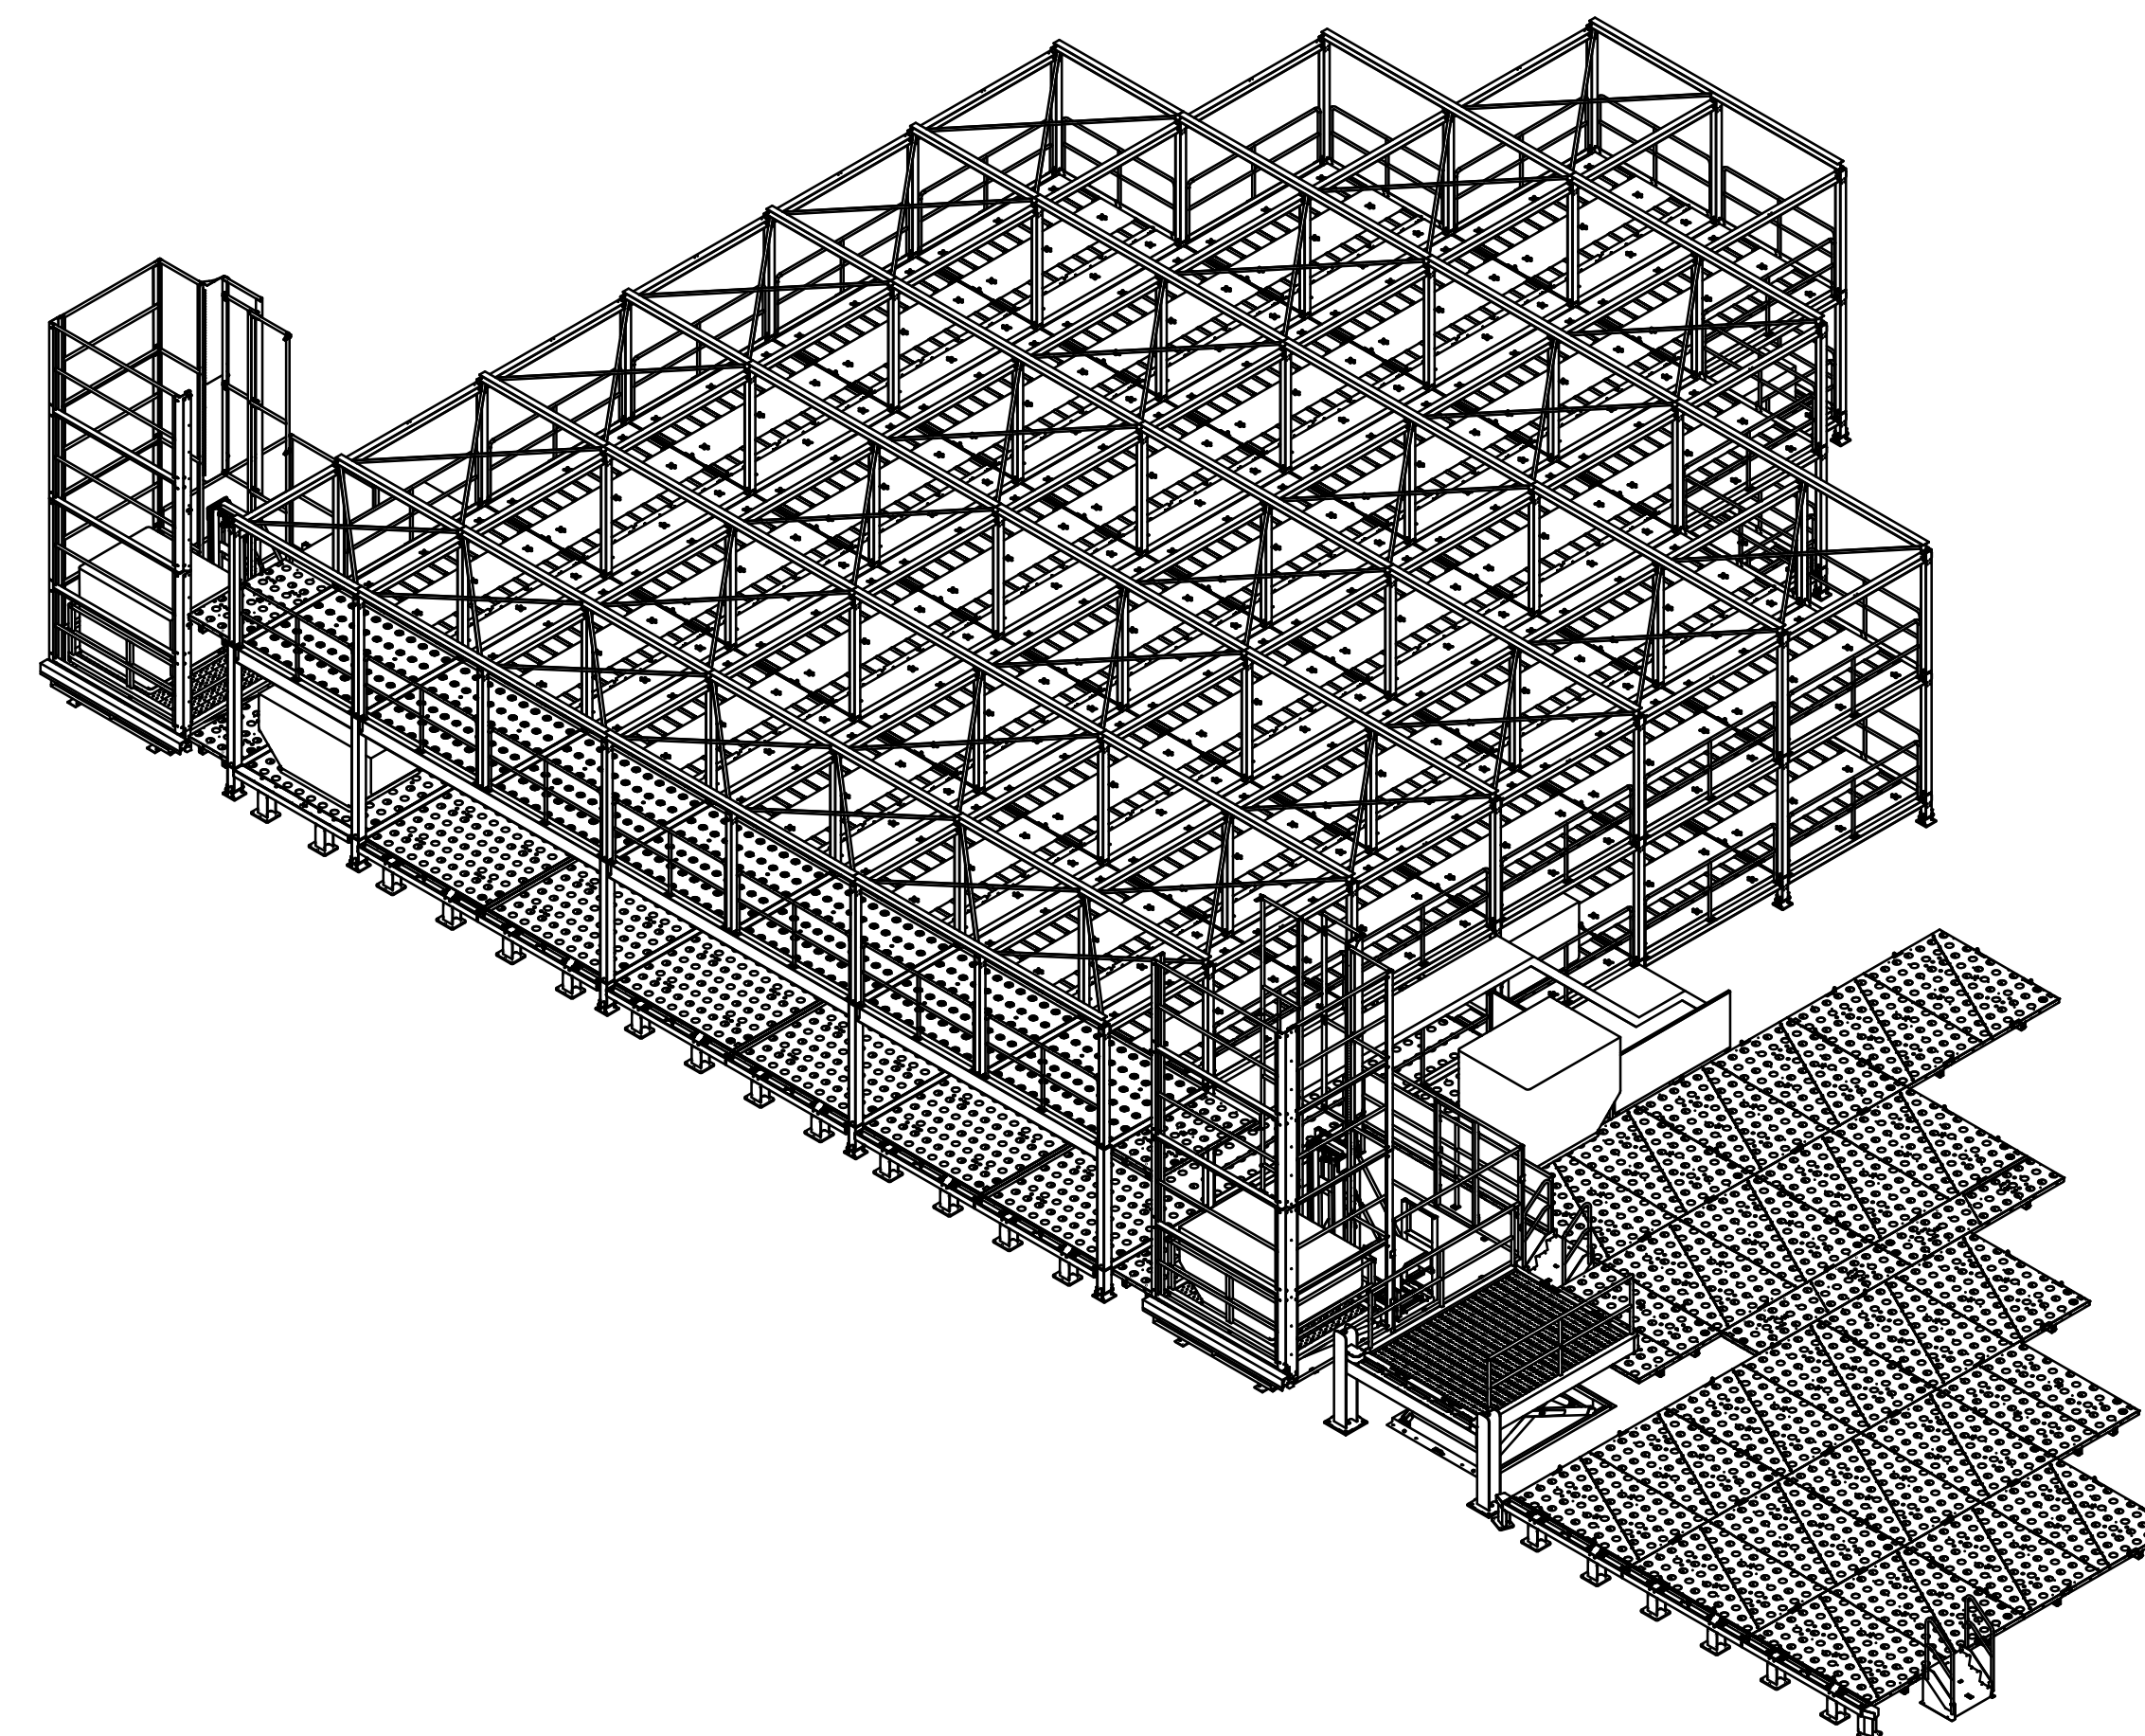
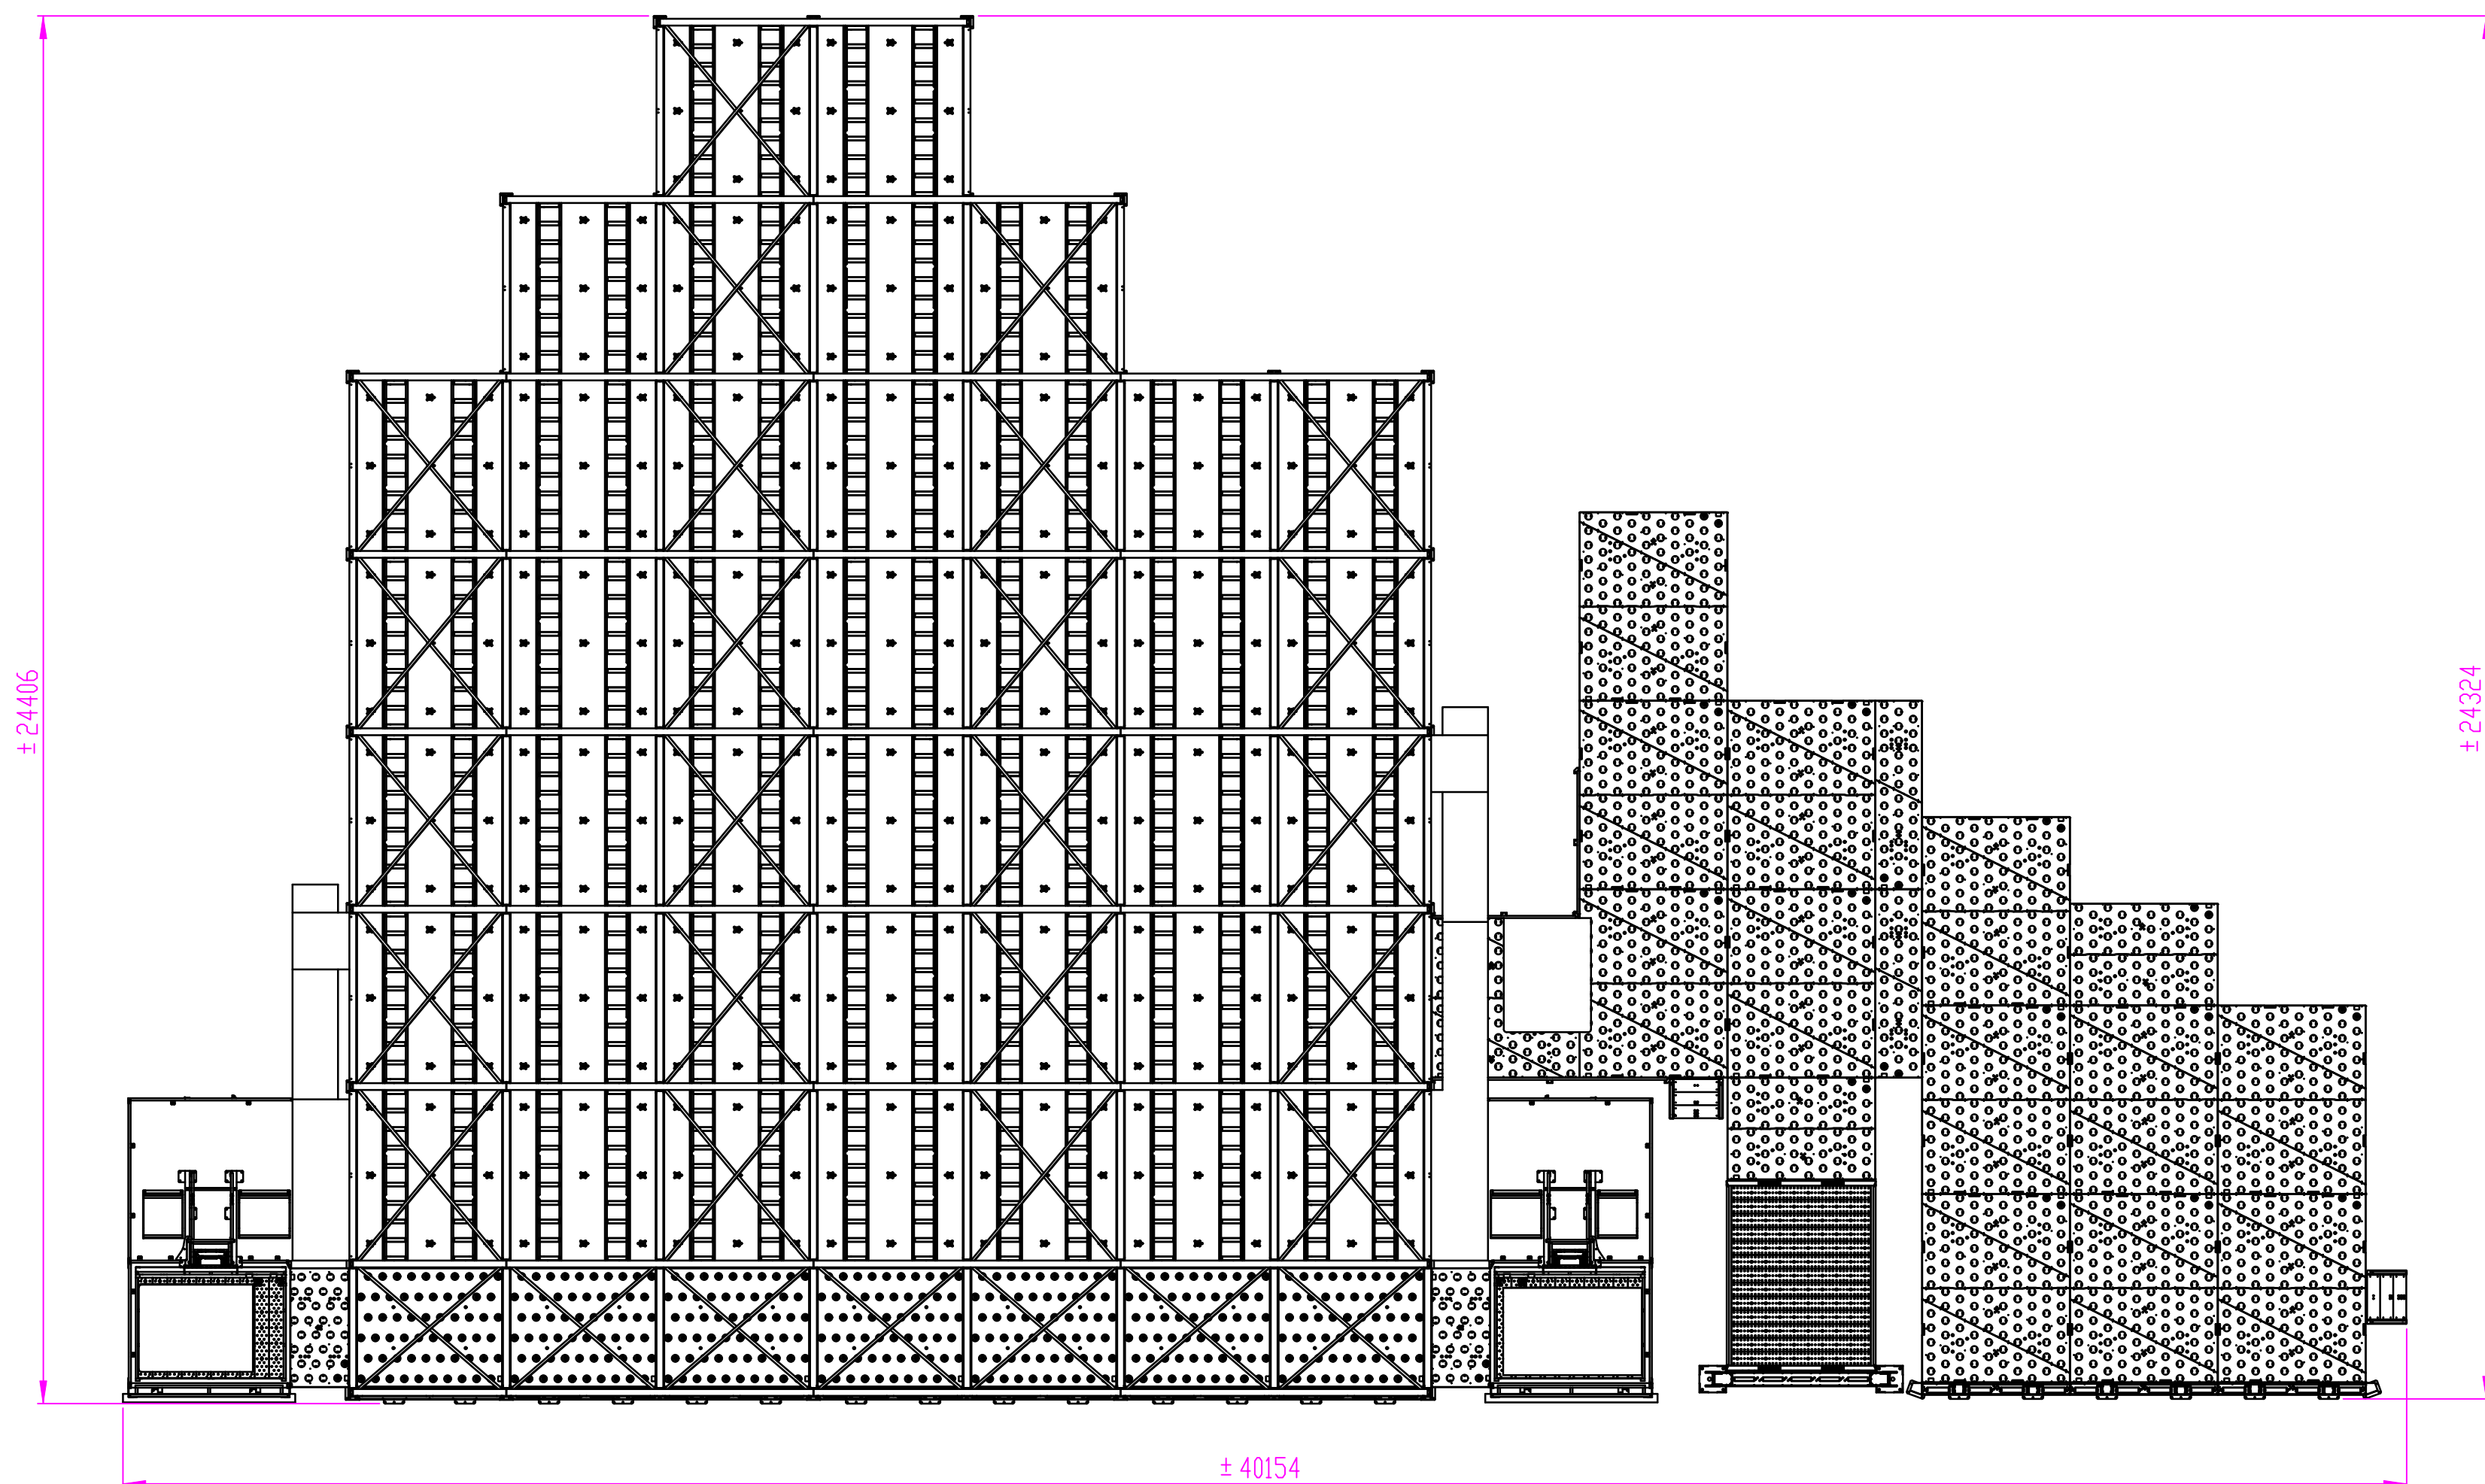


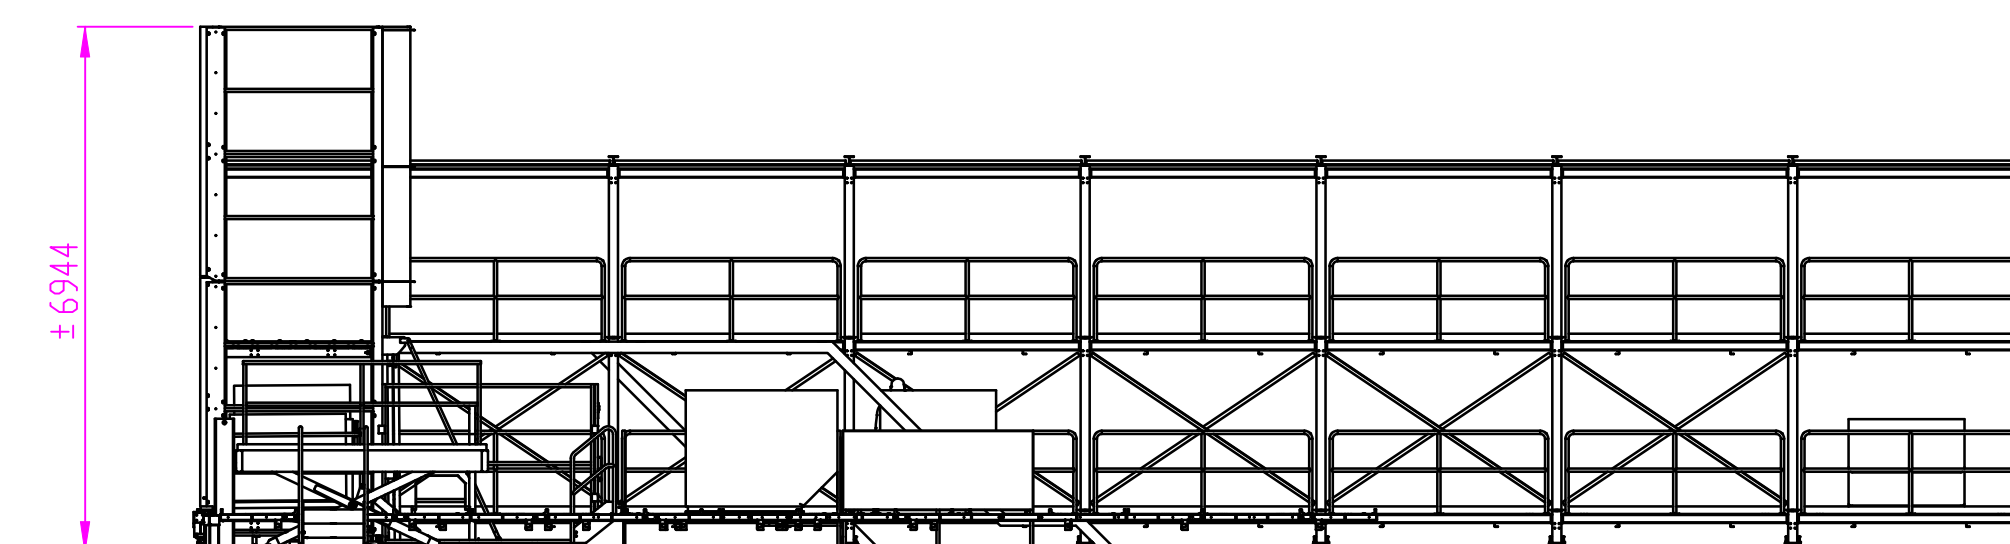

2 LEVEL STORAGE SYSTEM

CAPACITY LEVEL 1: 78 ULD' s
CAPACITY LEVEL 2: 82 ULD' s
TOTAL OF 160 ULD'S

±20 STORAGE POSITIONS FOR EMPTY/LOADED ULD's
ON OUTSIDE CASTOR DECKING L508

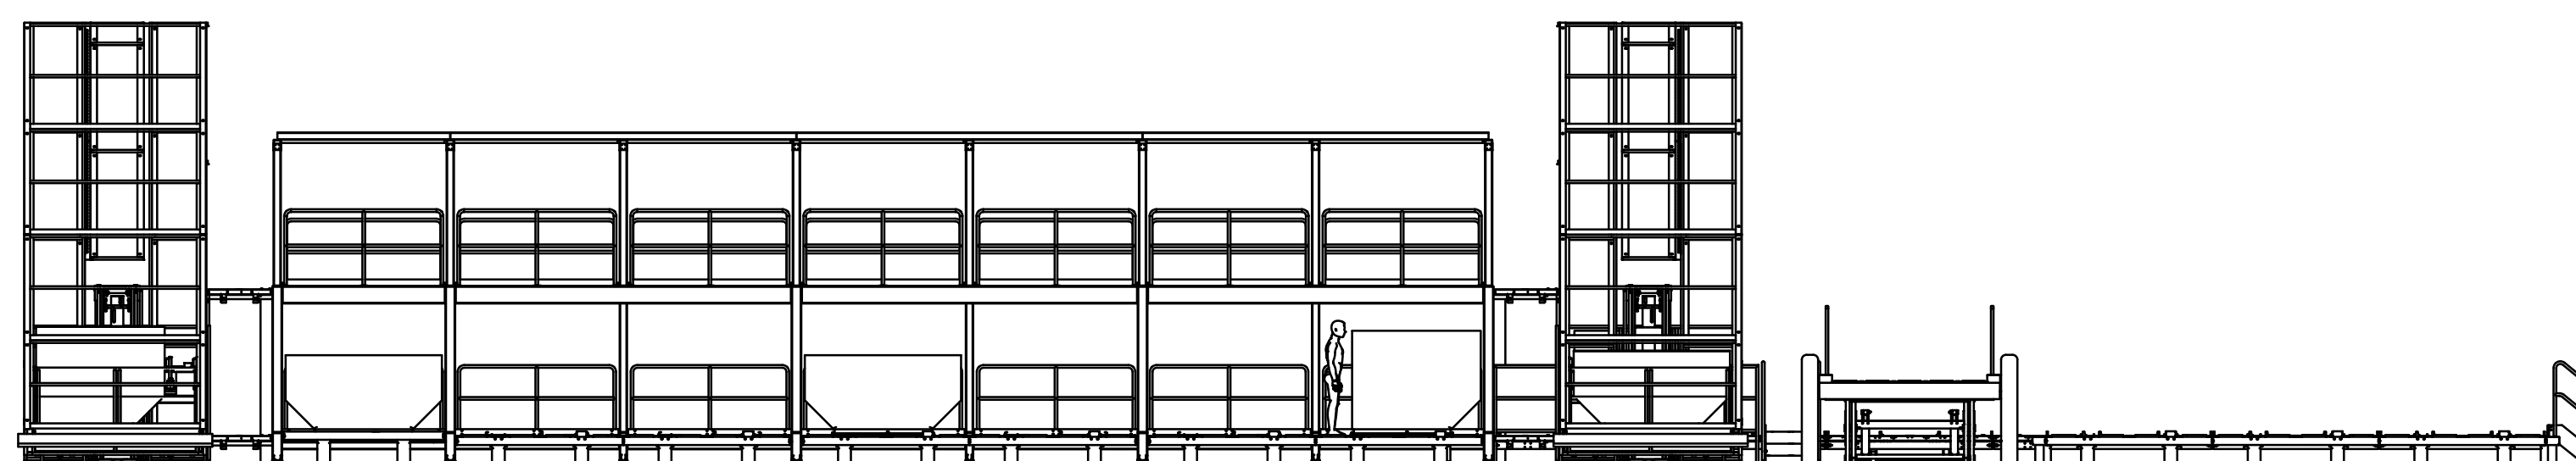

REV.	NAME	DESCRIPTION	DATE	MW	MATERIAL	Mass ± 109705.79 Kg
-	-	-	-	-	Acc. to B.O.M.	Area ± 5384.25 m².
-	-	-	-	-	SURFACE TREATMENT	
-	-	-	-	-	PART NAME	
-	-	-	-	-	LHR IAG ULD STORAGE	
-	-	-	-	-	DRAWING NUMBER	
-	-	-	-	-	260670A00	
-	-	-	-	-	REVISION	
-	-	-	-	-	#	
-	-	-	-	-	STATUS	
-	-	-	-	-	Pending	
-	-	-	-	-	SHEET	
-	-	-	-	-	1 / 2	
-	-	-	-	-	PROJECTNR.	
-	-	-	-	-	260670	
-	-	-	-	-	DATE	
-	-	-	-	-	8-5-2026	
-	-	-	-	-	PLOT DATE	
-	-	-	-	-	11-5-2026	
-	-	-	-	-	DRAWN	
-	-	-	-	-	RvdZ	
-	-	-	-	-	PROJECT NAME	
-	-	-	-	-	LHR IAG ULD STORAGE	
-	-	-	-	-	CLIENT	
-	-	-	-	-	Viking Airport Equipment Ltd.	
-	-	-	-	-	QUANTITY	
-	-	-	-	-	X	