

Burger King VI External signs pack: UK




Burger King, Ruislip Urban Box External Signage Planning Proposal

Revision 4

Date: 25-08-2022

BK RUISLIP USB, 115 HIGH ROAD,
RUISLIP, HA4 8JN

Tel: 01732 783640
Email: sales@landgsigns.co.uk

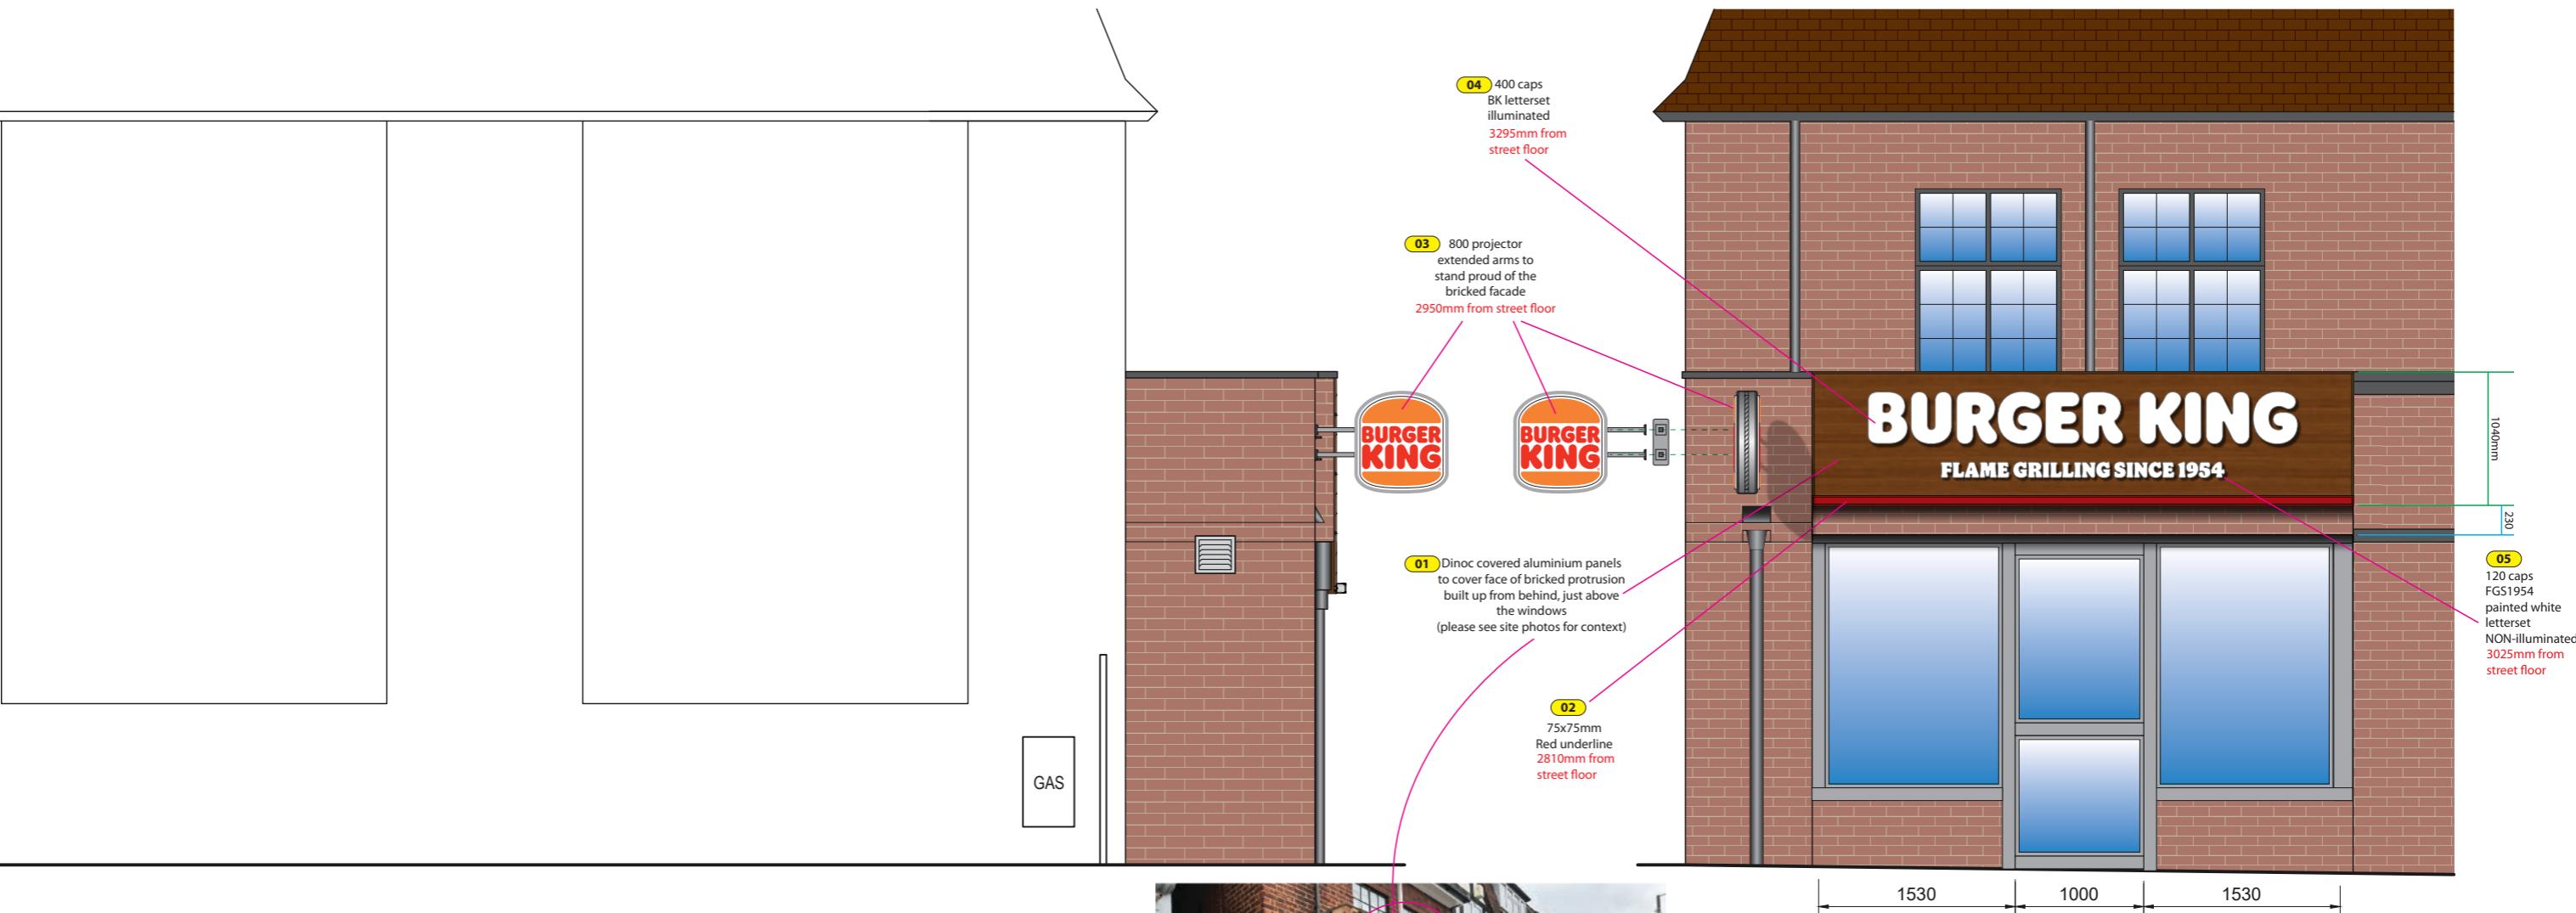

0mm 500mm 1MTR 1500mm 2MTR 2500mm 3MTR 3500mm 4MTR 4500mm 5MTR



SCALE - 1:50@A3



CLIENT: BURGER KING
JOB TITLE/SITE: RUISLIP URBAN BOX
JOB NUMBER: n/a
DRAWN BY: SJC
SCALE: As stated on this page
DATE: 25/08/2022 - r4
SAVED AS: BK Ruislip Urban Box External Signage Planning Proposal

THIS DRAWING IS COPYRIGHT AND MUST NOT BE REPRODUCED WITHOUT PERMISSION.
ALWAYS REFER TO PANTONE/RAL NUMBERS
FOR COLOURS AS ALL MONITORS AND PRINTERS
WILL HAVE DIFFERENT REPRESENTATIONS

DRAWING NUMBER
13644 A
© COPYRIGHT L&G SIGNS LIMITED

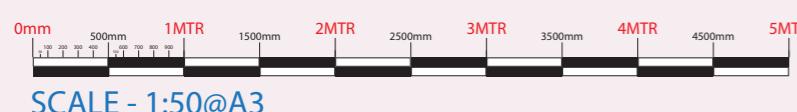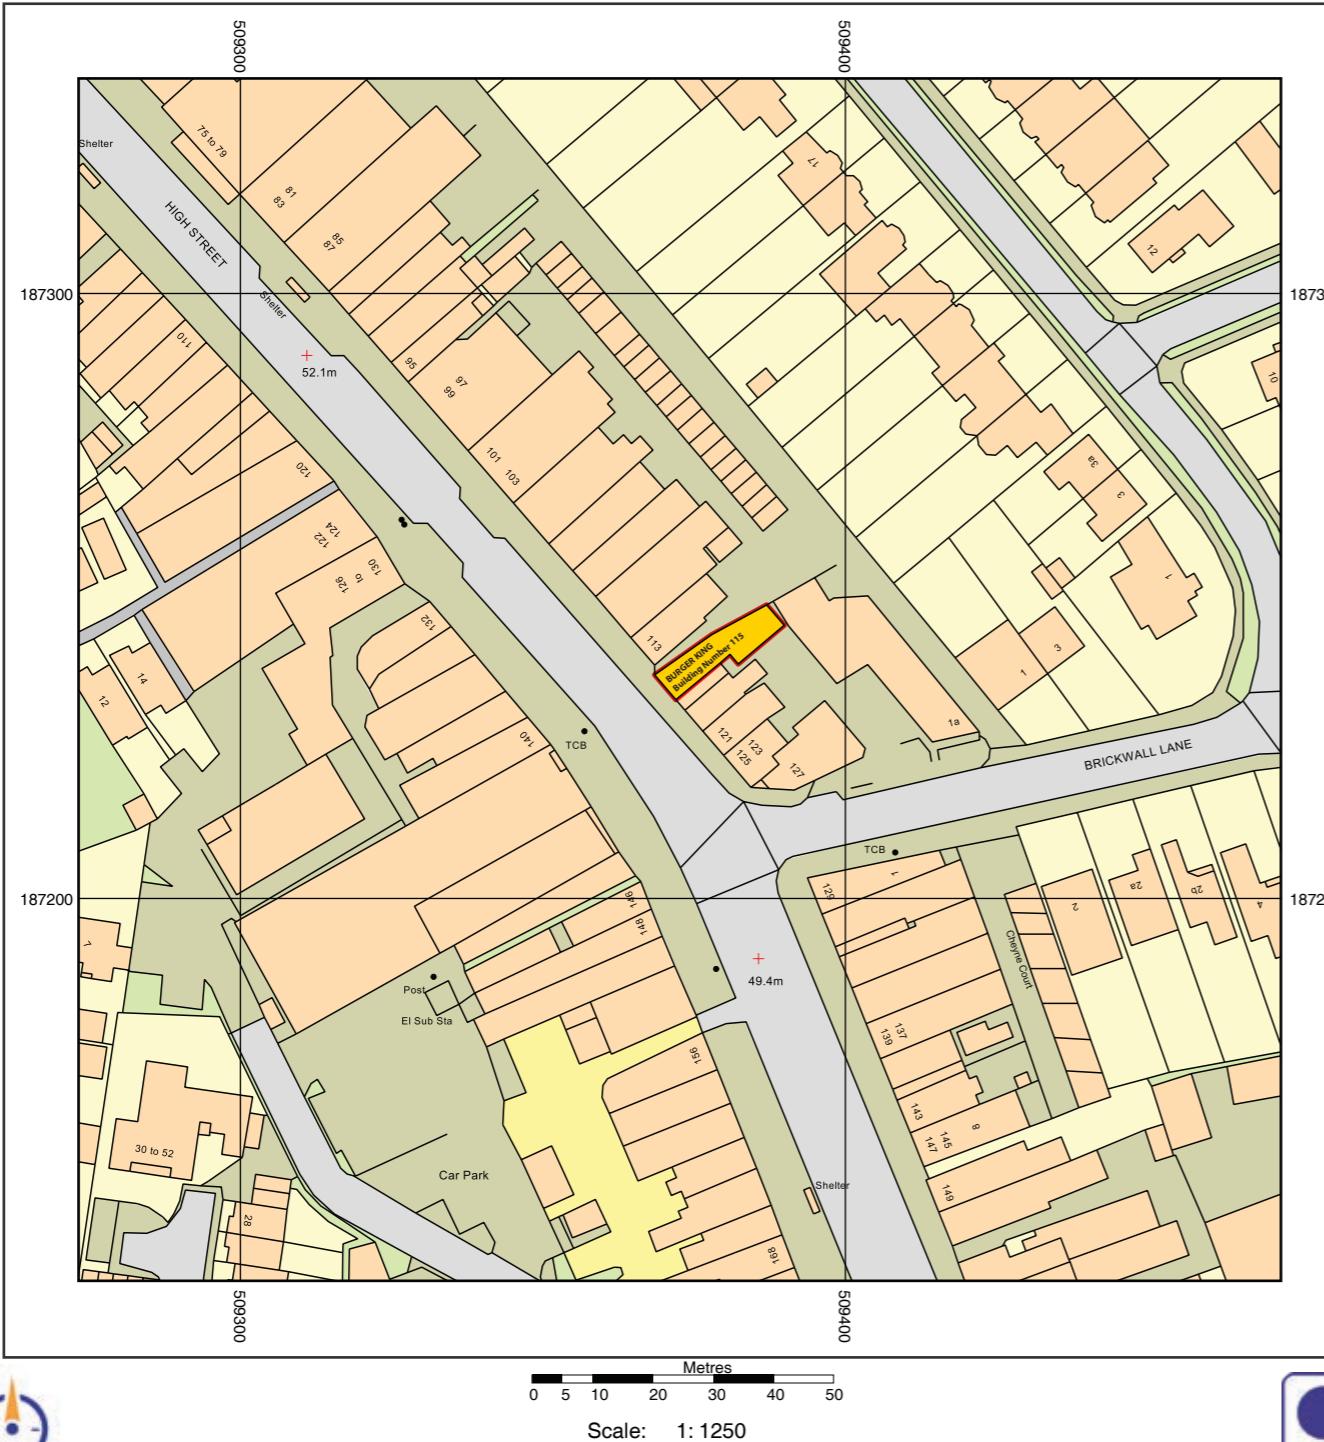

NATIONAL MAP CENTRE

OS Plan Colour

Supplied by: National Map Centre

License number: 100031961

Produced: 12/08/2022

Serial number: 166453

115 HIGH STREET
RUISLIP
HA4 8JN

Plot centre co-ordinates: 509373,187236

Download file:

Project name: Burger King Ruislip


© Crown copyright and database rights 2022. OS 100031961



CLIENT:	BURGER KING
JOB TITLE/SITE:	RUISLIP URBAN BOX
JOB NUMBER:	n/a
DRAWN BY:	SJC
SCALE:	As stated on this page
DATE:	25/08/2022 - r4
SAVED AS:	BK Ruislip Urban Box External Signage Planning Proposal sales@landsigns.co.uk


THIS DRAWING IS COPYRIGHT AND MUST NOT BE REPRODUCED WITHOUT PERMISSION. ALWAYS REFER TO PANTONE/RAL NUMBERS FOR COLOURS AS ALL MONITORS AND PRINTERS WILL HAVE DIFFERENT REPRESENTATIONS
DRAWING NUMBER 13644 B © COPYRIGHT L&G SIGNS LIMITED

02

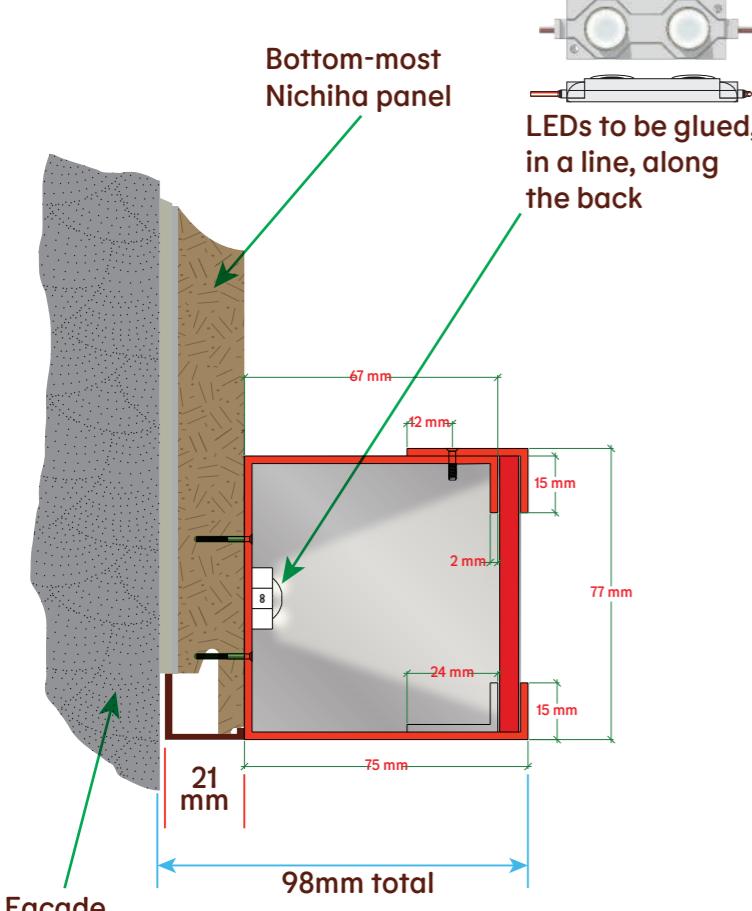


Underline fixed directly into the face of the Nichiha panels.
Underline to sit flush with the very bottom of the Nichiha, so that it encroaches up in front of them.

Examples below

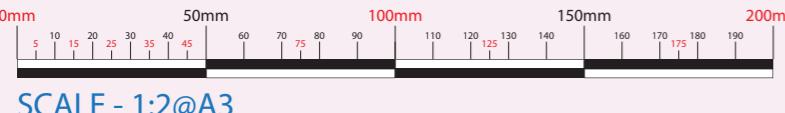

Aluminium capping, Painted to match:
BK Fiery Red inside and out. Screwed into
top of tray section to hold in face acrylic

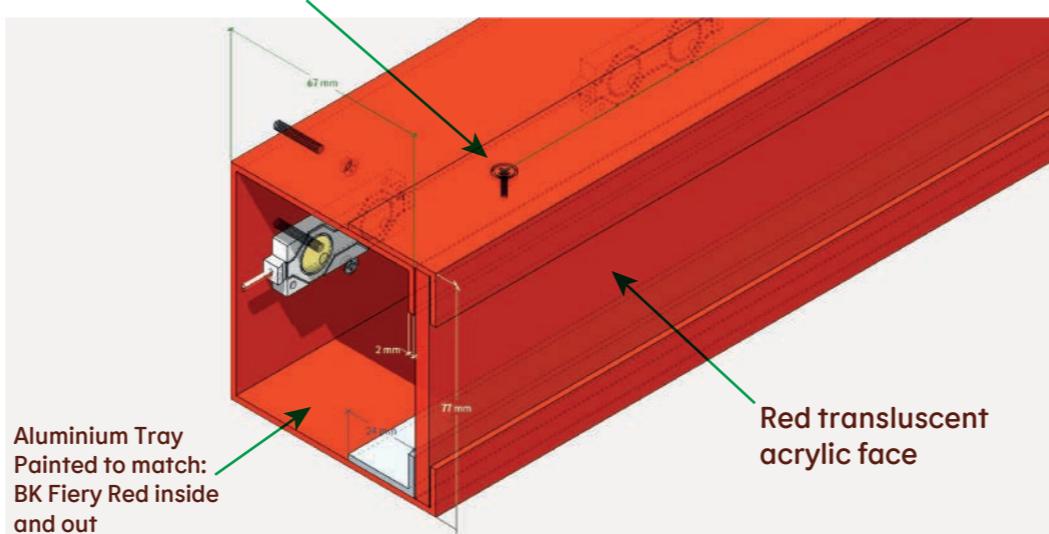

Aluminium Tray fixed directly to lower-most Nichiha Panel face

Aluminium capping Painted to match: BK Fiery Red inside and out. Screwed into top of tray section to hold in face acrylic

Internal L-shaped sections of aluminium to hold the back of the acrylic face

LEDs to run entire length

Illuminated Underline Section

NOTE:

All lengths dictated by specific fascia widths.

Individually illuminated 20/20 inline aluminium tray with a red acrylic face.

Acrylic face to match Fiery Red/PMS C: 2347/PMS U: 2347 /HEX: #D62300/R215 G35 B0/C0 M95 Y100 K0.

Internally illuminated, open faced aluminium tray, painted to match as above. Illumination will be static & will not exceed 350 cd/m².

Underside of tray fixed along the base line of it's relevant fascia, so that it encroaches upward onto the cladding.



CLIENT: BURGER KING
JOB TITLE/SITE: RUISLIP
URBAN BOX


JOB NUMBER: n/a
DRAWN BY: SJC
SCALE: As stated on this page
DATE: 25/08/2022 - r4
SAVED AS: BK Ruislip Urban Box
External Signage Planning Proposal

**THIS DRAWING IS COPYRIGHT AND MUST NOT
BE REPRODUCED WITHOUT PERMISSION.
ALWAYS REFER TO PANTONE/RAL NUMBERS
OR COLOURS AS ALL MONITORS AND PRINTERS
WILL HAVE DIFFERENT REPRESENTATIONS**

**DRAWING NUMBER
13644 D**

SCALE - 1:2@A3

Internally illuminated Blade Sign

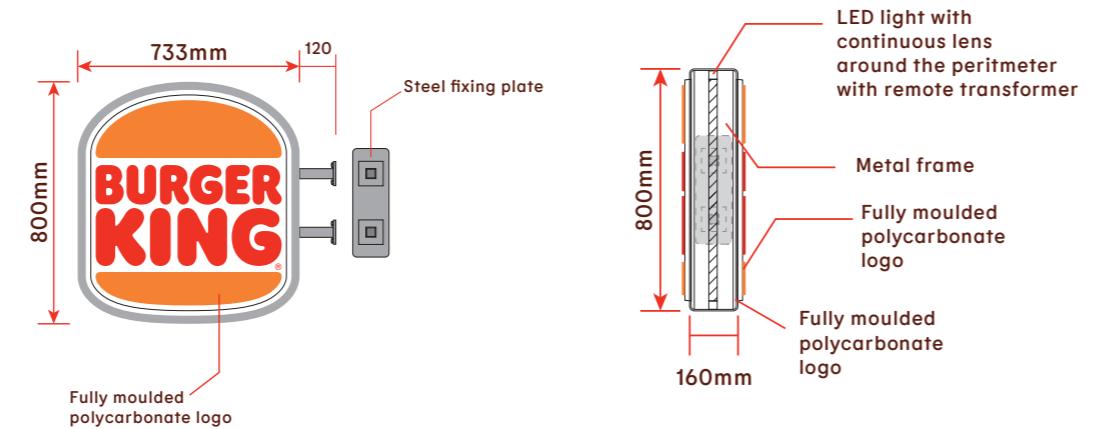

Examples below



0mm 100 200 300 400 500mm 1MTR 1500mm 2MTR 2500mm
SCALE - 1:25@A3


Internally illuminated projecting sign, 3 optional sizes, dependant on the site's fascia height.

Constructed from aluminium. Powder coated to match RAL 9006 (silver). Fully moulded polycarbonate logo, to be housed in a painted aluminium frame. Fitted directly flat to the relevant external wall and be internally illuminated.

Illumination will be static & has a colour temperature of 5000K.

All Molded logos supplied by L&G Signs LTD

Signage internal illumination will be static and will not exceed 350cd/m²

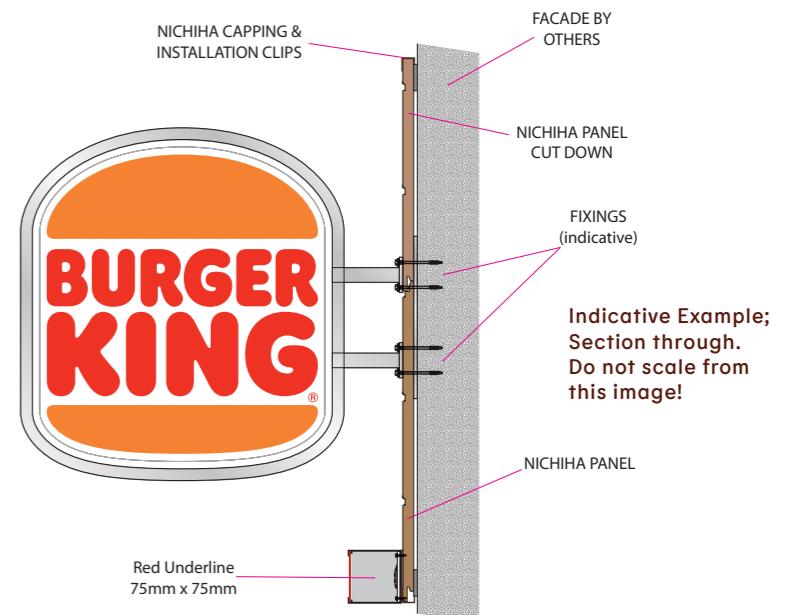


CLIENT: BURGER KING
JOB TITLE/SITE: RUISLIP URBAN BOX

THIS DRAWING IS COPYRIGHT AND MUST NOT BE REPRODUCED WITHOUT PERMISSION.
ALWAYS REFER TO PANTONE/RAL NUMBERS
FOR COLOURS AS ALL MONITORS AND PRINTERS
WILL HAVE DIFFERENT REPRESENTATIONS

JOB NUMBER: n/a
DRAWN BY: SJC
SCALE: As stated on this page
DATE: 25/08/2022 - r4
SAVED AS: BK Ruislip Urban Box
External Signage Planning Proposal
sales@landsigns.co.uk

DRAWING NUMBER
13644 E
© COPYRIGHT L&G SIGNS LIMITED

Internally illuminated Letters

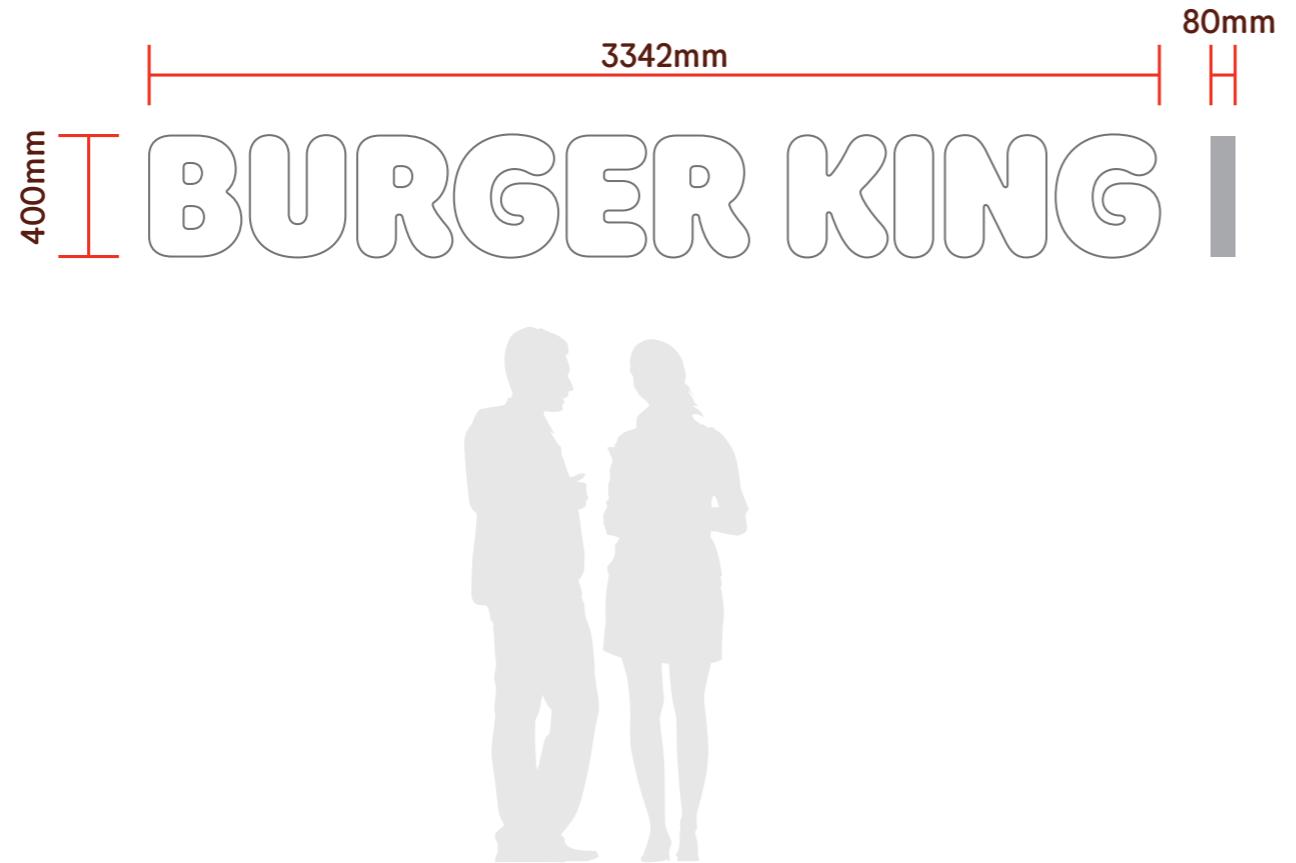


Internally illuminated letterset, constructed from aluminium.
Powder coated to match RAL 9006 (silver).

Letters to have opal acrylic faces, illuminated by means of LEDs.
Illumination will be static & has a colour temperature of 7100K.

See below for distances relating to each item.

Signage internal illumination will be static and will not exceed 350cd/m²

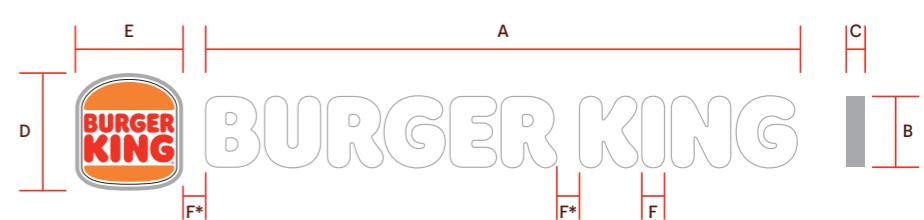

A: TOTAL LETTER SPAN
 B: LETTER CAP HEIGHT
 C: LETTER DEPTH
 D: LOGO HEIGHT
 E: LOGO WIDTH
 F: DISTANCE BETWEEN LOGO, LETTERSET & BETWEEN R&K, IS THE WIDTH OF THE "I"

Examples below



0mm 100 200 300 400 500mm 1MTR 1500mm 2MTR 2500mm

SCALE - 1:25@A3



CLEARSPACE

Clearspace is the minimum distance between the wordmark and other visual elements. The width of the Burger King "I" defines the minimum clearspace that surrounds the wordmark.



CLIENT: BURGER KING
JOB TITLE/SITE: RUISLIP URBAN BOX

THIS DRAWING IS COPYRIGHT AND MUST NOT BE REPRODUCED WITHOUT PERMISSION.
ALWAYS REFER TO PANTONE/RAL NUMBERS
FOR COLOURS AS ALL MONITORS AND PRINTERS
WILL HAVE DIFFERENT REPRESENTATIONS

JOB NUMBER: n/a
DRAWN BY: SJC
SCALE: As stated on this page
DATE: 25/08/2022 - r4
SAVED AS: 01732 783640
sales@landsigns.co.uk

DRAWING NUMBER
13644 F
© COPYRIGHT L&G SIGNS LIMITED

Non illuminated FGS1954 Letters

Letters cut from aluminium and painted white.

Fitted directly to the Nichiha cladding.

These will be non illuminated.



Examples below



0mm 100 200 300 400 500mm 1MTR 1500mm 2MTR 2500mm
SCALE - 1:25@A3



CLIENT: BURGER KING
JOB TITLE/SITE: RUISLIP URBAN BOX
JOB NUMBER: n/a
DRAWN BY: SJC
SCALE: As stated on this page
DATE: 25/08/2022 - r4
SAVED AS: sales@landsigns.co.uk

THIS DRAWING IS COPYRIGHT AND MUST NOT BE REPRODUCED WITHOUT PERMISSION.
ALWAYS REFER TO PANTONE/RAL NUMBERS
FOR COLOURS AS ALL MONITORS AND PRINTERS
WILL HAVE DIFFERENT REPRESENTATIONS
DRAWING NUMBER
13644 G
© COPYRIGHT L&G SIGNS LIMITED