

Burger King VI External signs pack: UK




Burger King, Ruislip Urban Box External Signage Planning Proposal

Revision 11

Date: 24-06-2024 - r11

BK RUISLIP USB, 115 HIGH ROAD,
RUISLIP, HA4 8JN

Tel: 01732 783640
Email: sales@landgsigns.co.uk

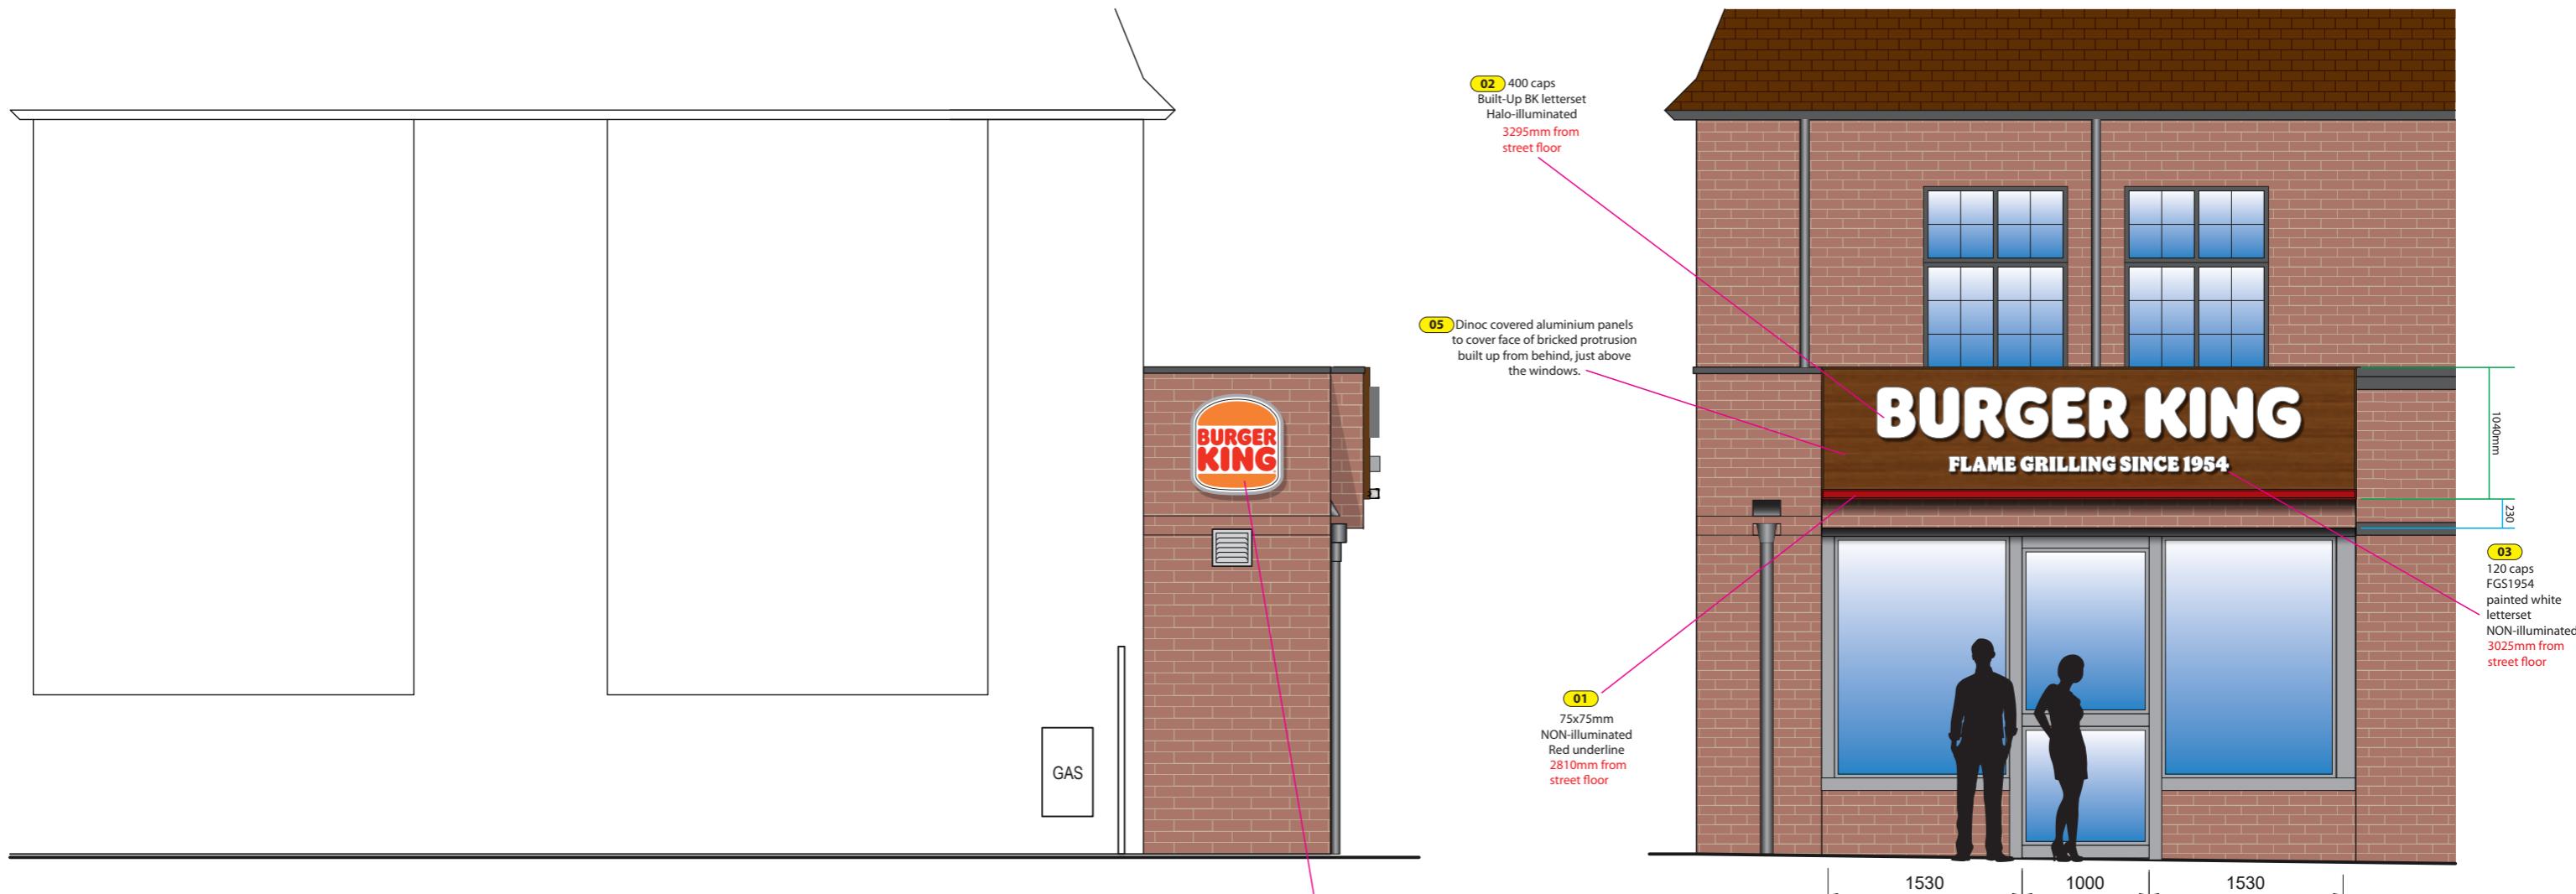

0mm 500mm 1MTR 1500mm 2MTR 2500mm 3MTR 3500mm 4MTR 4500mm 5MTR


SCALE - 1:50@A3



CLIENT:	BURGER KING
JOB TITLE/SITE:	RUISLIP URBAN BOX
JOB NUMBER:	n/a
DRAWN BY:	SJC
SCALE:	As stated on this page
DATE:	24/06/2024 - r11
SAVED AS:	BK Ruislip Urban Box External Signage Planning Proposal

THIS DRAWING IS COPYRIGHT AND MUST NOT BE REPRODUCED WITHOUT PERMISSION. ALWAYS REFER TO PANTONE/RAL NUMBERS FOR COLOURS AS ALL MONITORS AND PRINTERS WILL HAVE DIFFERENT REPRESENTATIONS
DRAWING NUMBER 13644 A © COPYRIGHT L&G SIGNS LIMITED

Non - Illuminated Underline Section

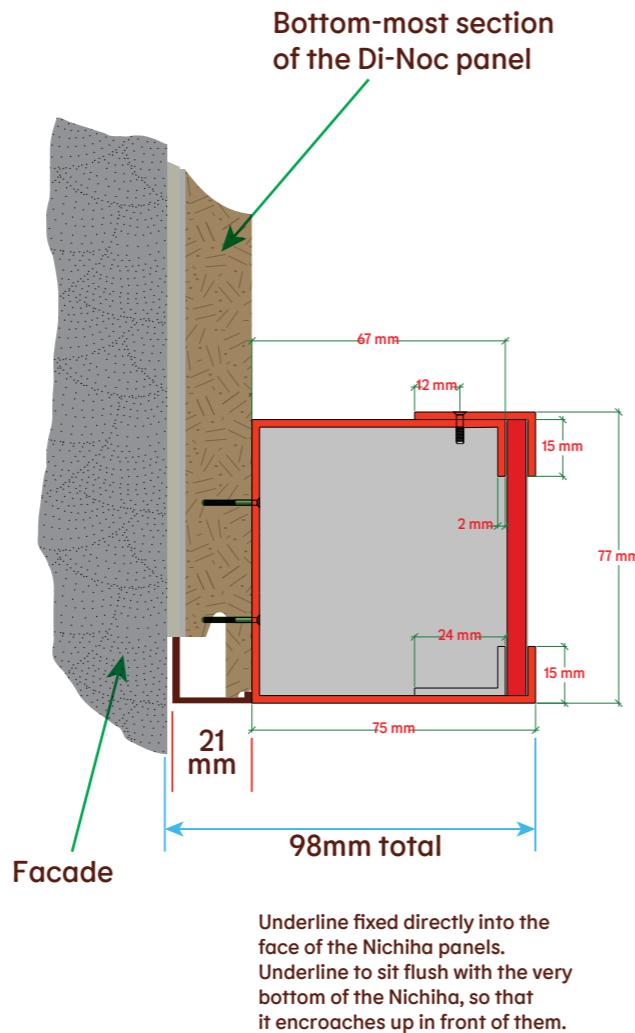

NOTE:

All lengths dictated by specific fascia widths.

Non - illuminated aluminium tray with a red acrylic face.

Acrylic face to match Fiery Red/PMS C: 2347/PMS U: 2347 /HEX: #D62300/R215 G35 B0/C0 M95 Y100 K0.

The underlines are usually internally illuminated, but in this specific case they are all NON ILLUMINATED.

Underside of tray fixed along the base line of it's relevant fascia, so that it encroaches upward onto the cladding.

Examples below



0mm 5 10 15 20 25 30 35 40 45 50mm 60 70 75 80 90 100mm 110 120 125 130 140 150mm 160 170 175 180 190 200mm
SCALE - 1:2@A3



CLIENT: BURGER KING
JOB TITLE/SITE: RUISLIP URBAN BOX

JOB NUMBER: n/a
DRAWN BY: SJC
SCALE: As stated on this page
DATE: 24/06/2024 -r11
SAVED AS: sales@landsigns.co.uk

THIS DRAWING IS COPYRIGHT AND MUST NOT BE REPRODUCED WITHOUT PERMISSION.
ALWAYS REFER TO PANTONE/RAL NUMBERS
FOR COLOURS AS ALL MONITORS AND PRINTERS
WILL HAVE DIFFERENT REPRESENTATIONS

DRAWING NUMBER
13644 B
© COPYRIGHT L&G SIGNS LIMITED

Burger King Illuminated Letterset

02



BK Letterset Halo-Illuminated

Halo illuminated
Burger King letterset,
constructed from
aluminium, having
acrylic faces.

Returns always to be
silver, powder coated
to match RAL 9006,
but faces can
be white or BK red,
depending on what
situation dictates.
White will be uncoated
opal acrylic, but red
will be the acrylic,
face coated in vinyl.

Halo illuminated.
Illumination will be
static.
Illumination will not
exceed 100 cd/m²



Examples below



0mm 100 200 300 400 500mm 1MTR 1500mm 2MTR 2500mm
SCALE - 1:25@A3



CLIENT: BURGER KING
JOB TITLE/SITE: RUISLIP URBAN BOX
JOB NUMBER: n/a
DRAWN BY: SJC
SCALE: As stated on this page
DATE: 24/06/2024 - r11
SAVED AS: sales@landsigns.co.uk

THIS DRAWING IS COPYRIGHT AND MUST NOT
BE REPRODUCED WITHOUT PERMISSION.
ALWAYS REFER TO PANTONE/RAL NUMBERS
FOR COLOURS AS ALL MONITORS AND PRINTERS
WILL HAVE DIFFERENT REPRESENTATIONS

DRAWING NUMBER
13644 C
© COPYRIGHT L&G SIGNS LIMITED

Non illuminated FGS1954 Letters

Letters flat-cut from aluminium and painted white.



Fitted directly to the Nichiha cladding.

These will be non illuminated.

Examples below




0mm 100 200 300 400 500mm 1MTR 1500mm 2MTR 2500mm
SCALE - 1:25@A3



CLIENT: BURGER KING
JOB TITLE/SITE: RUISLIP URBAN BOX
JOB NUMBER: n/a
DRAWN BY: SJC
SCALE: As stated on this page
DATE: 24/06/2024 - r11
SAVED AS: sales@landsigns.co.uk

THIS DRAWING IS COPYRIGHT AND MUST NOT BE REPRODUCED WITHOUT PERMISSION.
ALWAYS REFER TO PANTONE/RAL NUMBERS
FOR COLOURS AS ALL MONITORS AND PRINTERS
WILL HAVE DIFFERENT REPRESENTATIONS
DRAWING NUMBER
13644 D
© COPYRIGHT L&G SIGNS LIMITED

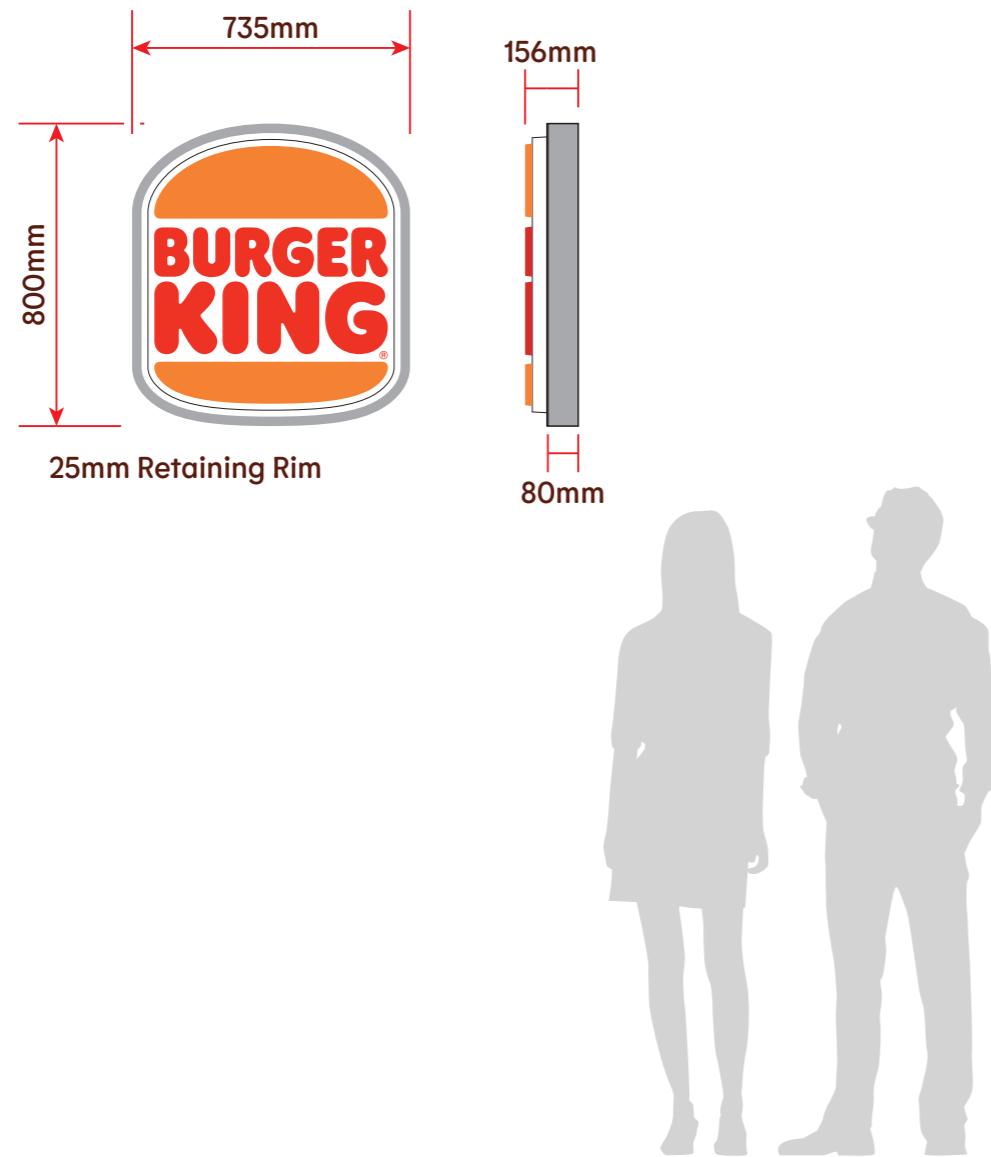

Moulded Logo Small

Fully moulded acrylic logo.


To be housed in a painted aluminium frame.

Fitted directly flat to the relevant wall.

This sign will be non illuminated.

ALL MOULDED LOGOS TO BE SUPPLIED BY L&G SIGNS LTD

Examples below

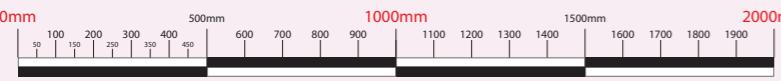

SCALE - 1:20@A3




CLIENT: BURGER KING
JOB TITLE/SITE: RUISLIP URBAN BOX
JOB NUMBER: n/a
DRAWN BY: SJC
SCALE: As stated on this page
DATE: 24/06/2024 - r11
SAVED AS: BK Ruislip Urban Box
sales@landsigns.co.uk


THIS DRAWING IS COPYRIGHT AND MUST NOT BE REPRODUCED WITHOUT PERMISSION.
 ALWAYS REFER TO PANTONE/RAL NUMBERS
 FOR COLOURS AS ALL MONITORS AND PRINTERS
 WILL HAVE DIFFERENT REPRESENTATIONS

DRAWING NUMBER
13644 E

© COPYRIGHT L&G SIGNS LIMITED

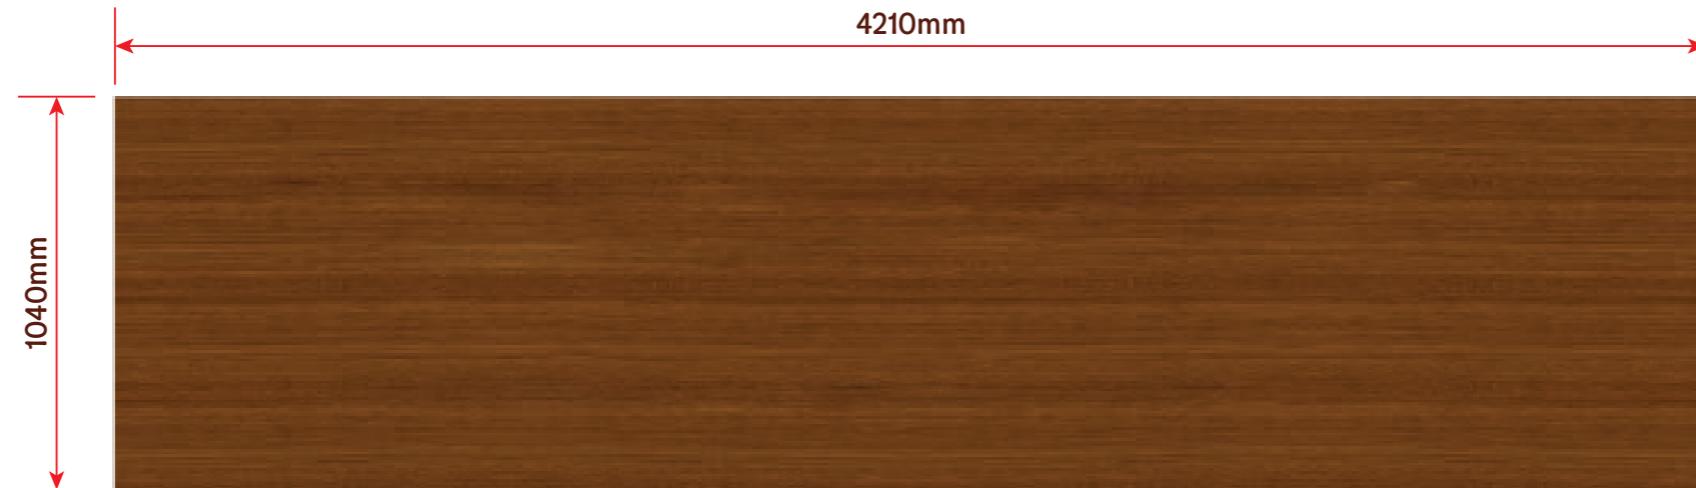


Please make sure to double check dimensions
before production

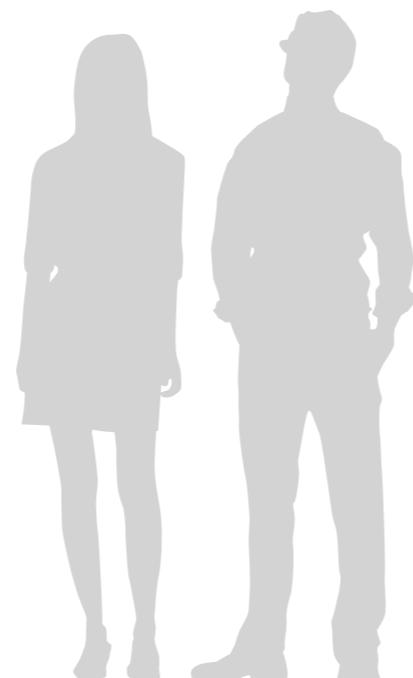

Dinoc covered Aluminium panel Fascia

Flat aluminium panel,
face covered in opaque
Di-Noc material.

Fixed directly to
building facade. To
cover over the
brick-work protrusion,
built up from behind,
just above ground
windows.

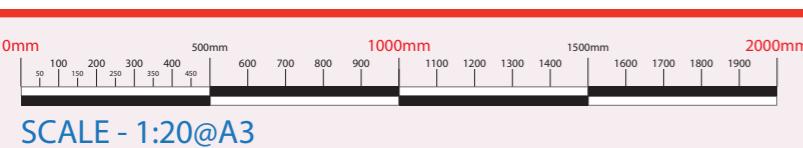

CLIENT:	BURGER KING
JOB TITLE/SITE:	RUISLIP URBAN BOX
JOB NUMBER:	n/a
DRAWN BY:	SJC
SCALE:	As stated on this page
DATE:	24/06/2024 - r11
SAVED AS:	BK Ruislip Urban Box External Signage Planning Proposal sales@landsigns.co.uk

THIS DRAWING IS COPYRIGHT AND MUST NOT
BE REPRODUCED WITHOUT PERMISSION.
ALWAYS REFER TO PANTONE/RAL NUMBERS
FOR COLOURS AS ALL MONITORS AND PRINTERS
WILL HAVE DIFFERENT REPRESENTATIONS

DRAWING NUMBER
13644 F
© COPYRIGHT L&G SIGNS LIMITED



NATIONAL MAP CENTRE

OS Plan Colour

Supplied by: National Map Centre
 License number: 100031961
 Produced: 12/08/2022
 Serial number: 166453

115 HIGH STREET
 RUISLIP
 HA4 8JN

Plot centre co-ordinates: 509373,187236


Download file:

Project name: Burger King Ruislip

© Crown copyright and database rights 2022. OS 100031961



Metres
 0 5 10 20 30 40 50
 Scale: 1:1250

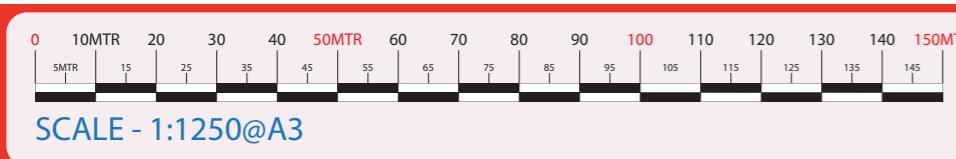

CLIENT:	BURGER KING
JOB TITLE/SITE:	RUISLIP URBAN BOX
JOB NUMBER:	n/a
DRAWN BY:	SJC
SCALE:	As stated on this page
DATE:	24/06/2024 -r11
SAVED AS:	BK Ruislip Urban Box External Signage Planning Proposal sales@landsigns.co.uk

THIS DRAWING IS COPYRIGHT AND MUST NOT BE REPRODUCED WITHOUT PERMISSION. ALWAYS REFER TO PANTONE/RAL NUMBERS FOR COLOURS AS ALL MONITORS AND PRINTERS WILL HAVE DIFFERENT REPRESENTATIONS
DRAWING NUMBER 13644 G © COPYRIGHT L&G SIGNS LIMITED