

Burger King VI External signs pack: UK



Burger King, Ruislip Urban Box External Signage Planning Proposal

Revision 9

Date: 29-01-2024

BK RUISLIP USB, 115 HIGH ROAD,
RUISLIP, HA4 8JN

Tel: 01732 783640
Email: sales@landgsigns.co.uk



0mm 500mm 1MTR 1500mm 2MTR 2500mm 3MTR 3500mm 4MTR 4500mm 5MTR

SCALE - 1:50@A3




CLIENT: BURGER KING
JOB TITLE/SITE: RUISLIP URBAN BOX
JOB NUMBER: n/a
DRAWN BY: SJC
SCALE: As stated on this page
DATE: 29/01/2024 - r9
SAVED AS: BK Ruislip Urban Box External Signage Planning Proposal

THIS DRAWING IS COPYRIGHT AND MUST NOT BE REPRODUCED WITHOUT PERMISSION.
 ALWAYS REFER TO PANTONE/RAL NUMBERS
 FOR COLOURS AS ALL MONITORS AND PRINTERS
 WILL HAVE DIFFERENT REPRESENTATIONS

DRAWING NUMBER
13644 A
 © COPYRIGHT L&G SIGNS LIMITED

Non - Illuminated Underline Section

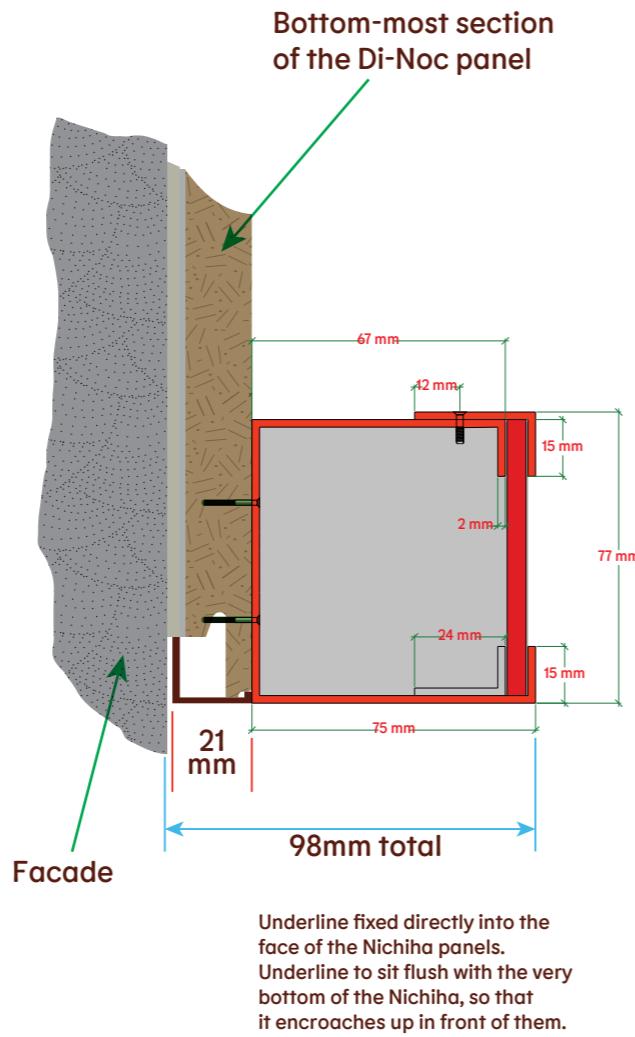

NOTE:

All lengths dictated by specific fascia widths.

Non - illuminated aluminium tray with a red acrylic face.

Acrylic face to match Fiery Red/PMS C: 2347/PMS U: 2347 /HEX: #D62300/R215 G35 B0/C0 M95 Y100 K0.

The underlines are usually internally illuminated, but in this specific case they are all NON ILLUMINATED.

Underside of tray fixed along the base line of it's relevant fascia, so that it encroaches upward onto the cladding.

Examples below



0mm 5 10 15 20 25 30 35 40 45 50mm 60 70 75 80 90 100mm 110 120 125 130 140 150mm 160 170 175 180 190 200mm
SCALE - 1:2@A3



CLIENT: BURGER KING
JOB TITLE/SITE: RUISLIP URBAN BOX

JOB NUMBER: n/a
DRAWN BY: SJC
SCALE: As stated on this page
DATE: 29/01/2024 - r9
SAVED AS: 01732 783640
sales@landsigns.co.uk

THIS DRAWING IS COPYRIGHT AND MUST NOT BE REPRODUCED WITHOUT PERMISSION.
ALWAYS REFER TO PANTONE/RAL NUMBERS
FOR COLOURS AS ALL MONITORS AND PRINTERS
WILL HAVE DIFFERENT REPRESENTATIONS

DRAWING NUMBER
13644 B
© COPYRIGHT L&G SIGNS LIMITED

Burger King Illuminated Letterset

02



BK Letterset Illuminated


Internally illuminated Burger King letterset, constructed from aluminium, having acrylic faces.

Returns always to be silver, powder coated to match RAL 9006, but faces can be white or BK red, depending on what situation dictates.


White will be uncoated opal acrylic, but red will be the acrylic, face coated in vinyl.

Internally illuminated. Illumination will be static.

Illumination will not exceed 100 cd/m²

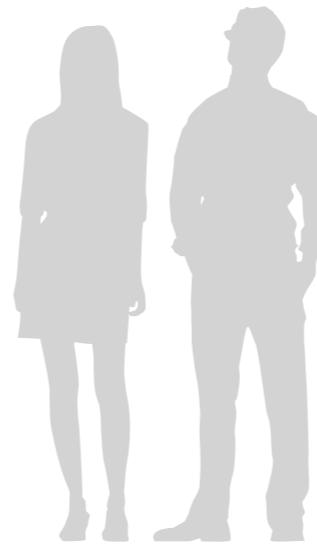

Examples below

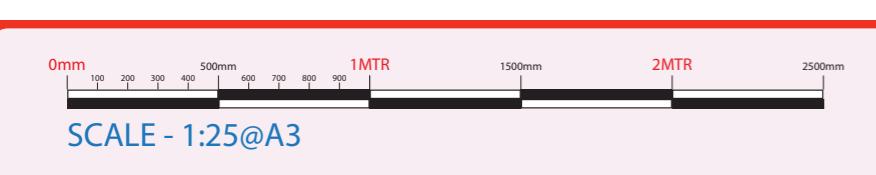


CLIENT: BURGER KING
JOB TITLE/SITE: RUISLIP URBAN BOX
JOB NUMBER: n/a
DRAWN BY: SJC
SCALE: As stated on this page
DATE: 29/01/2024 - r9
SAVED AS: 01732 783640
sales@landsigns.co.uk

THIS DRAWING IS COPYRIGHT AND MUST NOT BE REPRODUCED WITHOUT PERMISSION. ALWAYS REFER TO PANTONE/RAL NUMBERS FOR COLOURS AS ALL MONITORS AND PRINTERS WILL HAVE DIFFERENT REPRESENTATIONS

DRAWING NUMBER
13644 C
© COPYRIGHT L&G SIGNS LIMITED

Non illuminated FGS1954 Letters

Letters flat-cut from aluminium and painted white.

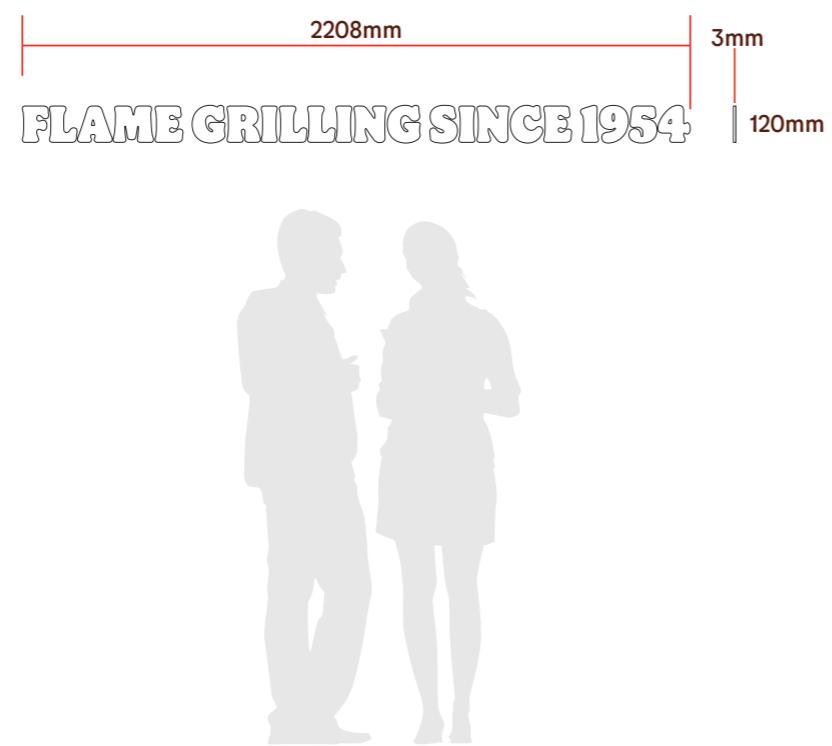

Fitted directly to the Nichiha cladding.

These will be externally illuminated by the trough lighting, sat above the BK Letterset.

Examples below




0mm 100 200 300 400 500mm 1MTR 1500mm 2MTR 2500mm
SCALE - 1:25@A3



CLIENT: BURGER KING
JOB TITLE/SITE: RUISLIP URBAN BOX
JOB NUMBER: n/a
DRAWN BY: SJC
SCALE: As stated on this page
DATE: 29/01/2024 - r9
SAVED AS: sales@landsigns.co.uk

THIS DRAWING IS COPYRIGHT AND MUST NOT BE REPRODUCED WITHOUT PERMISSION.
ALWAYS REFER TO PANTONE/RAL NUMBERS
FOR COLOURS AS ALL MONITORS AND PRINTERS
WILL HAVE DIFFERENT REPRESENTATIONS
DRAWING NUMBER
13644 D
© COPYRIGHT L&G SIGNS LIMITED

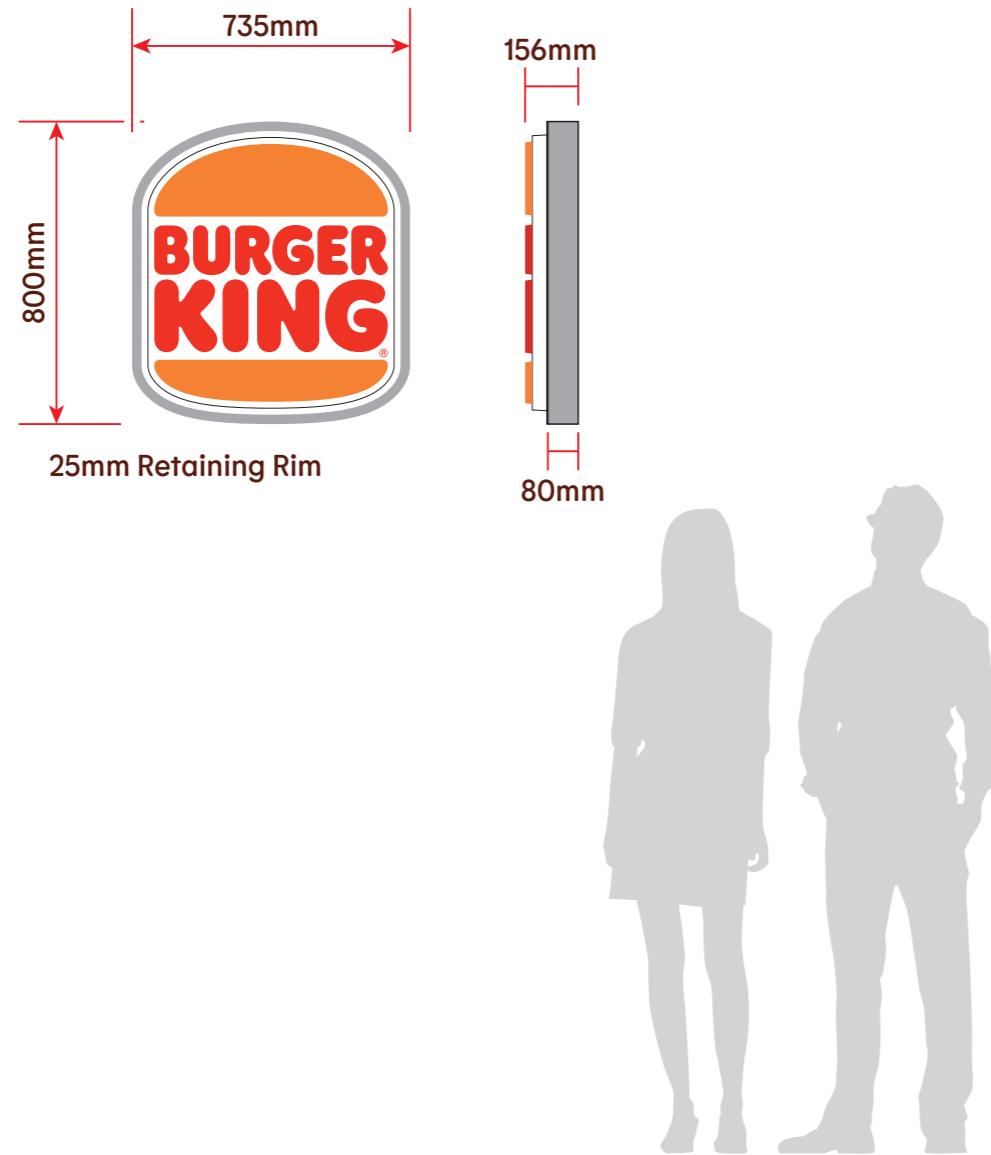

Moulded Logo Small

Fully moulded acrylic logo.

To be housed in a painted aluminium frame.


Fitted directly flat to the relevant wall.

Internally illuminated.

Illumination will not exceed 100 cd/m²

ALL MOULDED LOGOS TO BE SUPPLIED BY L&G SIGNS LTD

Examples below

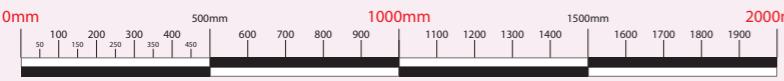

SCALE - 1:20@A3




CLIENT: BURGER KING
JOB TITLE/SITE: RUISLIP URBAN BOX
JOB NUMBER: n/a
DRAWN BY: SJC
SCALE: As stated on this page
DATE: 29/01/2024 - r9
SAVED AS: BK Ruislip Urban Box
sales@landsigns.co.uk

THIS DRAWING IS COPYRIGHT AND MUST NOT BE REPRODUCED WITHOUT PERMISSION.
 ALWAYS REFER TO PANTONE/RAL NUMBERS FOR COLOURS AS ALL MONITORS AND PRINTERS WILL HAVE DIFFERENT REPRESENTATIONS

DRAWING NUMBER
13644 E

© COPYRIGHT L&G SIGNS LIMITED

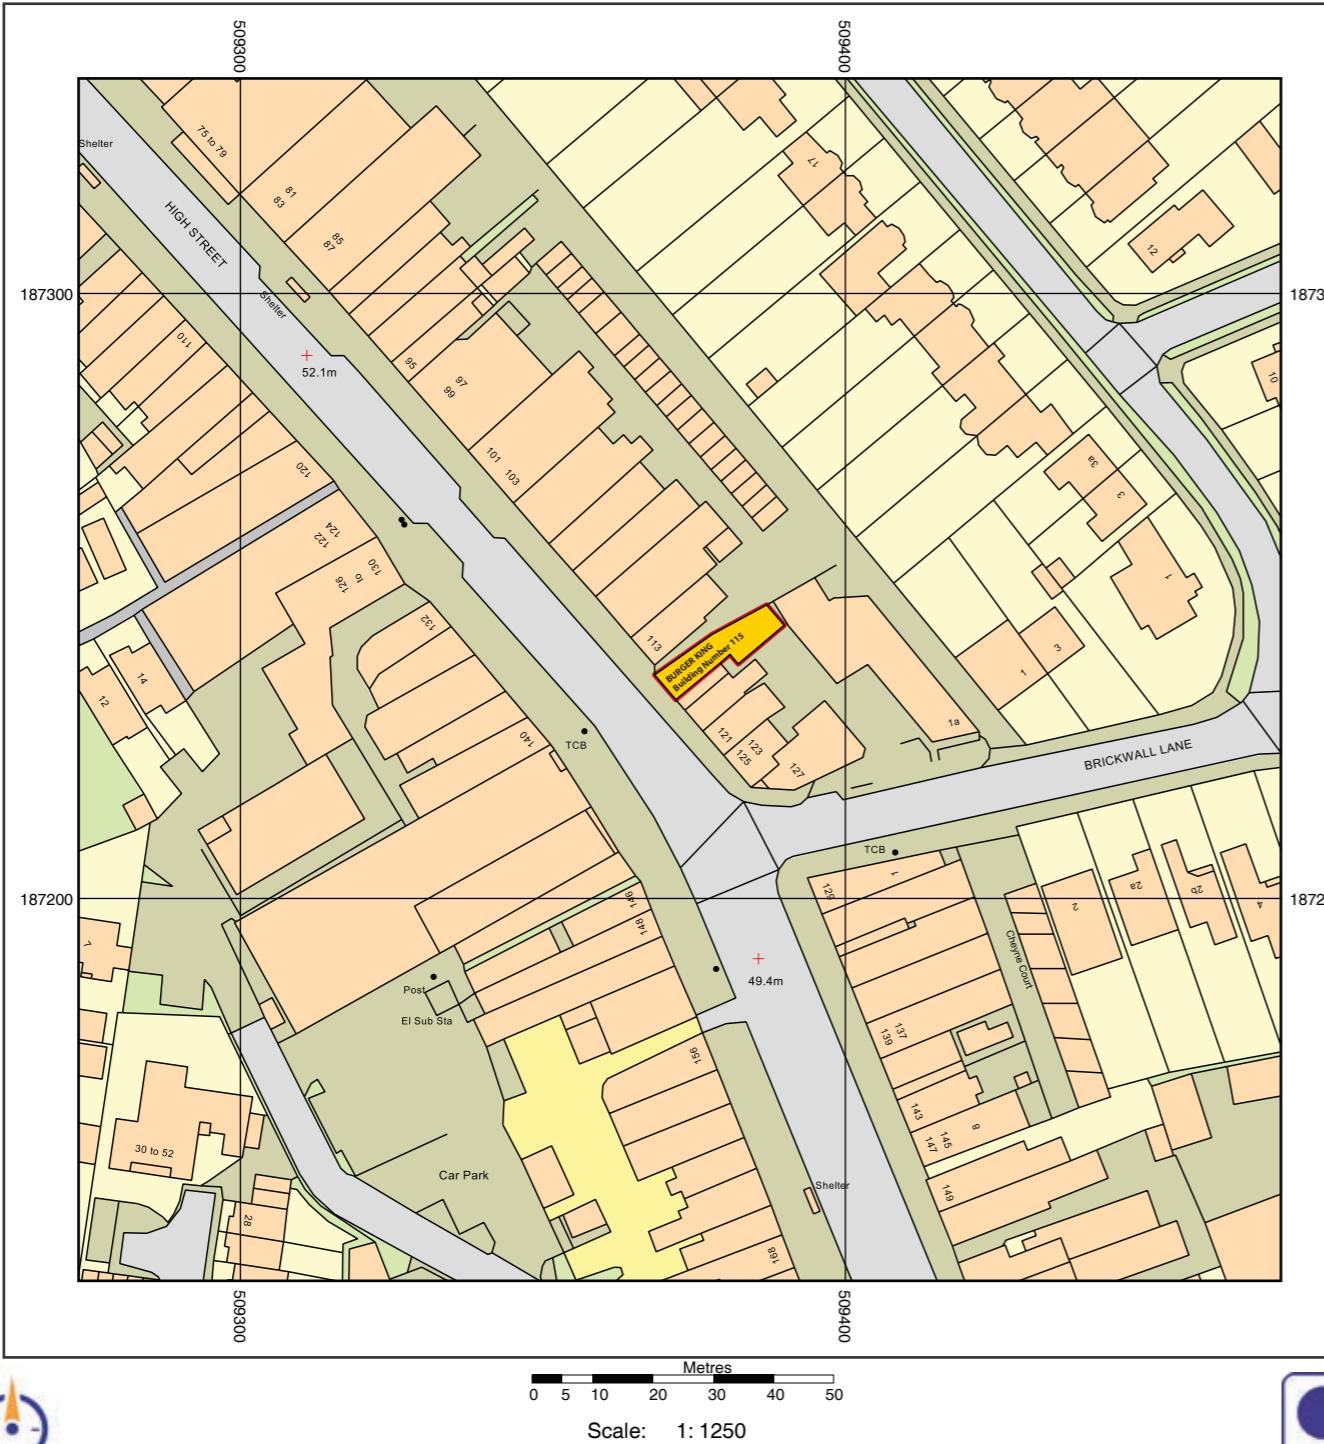

0mm 500mm 1MTR 1500mm 2MTR 2500mm 3MTR 3500mm 4MTR 4500mm 5MTR

SCALE - 1:50@A3



NATIONAL MAP CENTRE

OS Plan Colour

Supplied by: National Map Centre

License number: 100031961

Produced: 12/08/2022

Serial number: 166453

115 HIGH STREET
RUISLIP
HA4 8JN

Plot centre co-ordinates: 509373,187236

Download file:

Project name: Burger King Ruislip

© Crown copyright and database rights 2022. OS 100031961



CLIENT: BURGER KING
JOB TITLE/SITE: RUISLIP URBAN BOX
JOB NUMBER: n/a
DRAWN BY: SJC
SCALE: As stated on this page
DATE: 29/01/2024 - r9
SAVED AS: BK Ruislip Urban Box External Signage Planning Proposal sales@landsigns.co.uk

THIS DRAWING IS COPYRIGHT AND MUST NOT
BE REPRODUCED WITHOUT PERMISSION.
ALWAYS REFER TO PANTONE/RAL NUMBERS
FOR COLOURS AS ALL MONITORS AND PRINTERS
WILL HAVE DIFFERENT REPRESENTATIONS

DRAWING NUMBER
13644 F

© COPYRIGHT L&G SIGNS LIMITED