


Location Plan

Site Address: Argos, Unit 3, Victoria Retail Park, Crown Road, Ruislip, HA4 0AJ

Date Produced: 25-May-2023

Scale: 1:1250 @A4

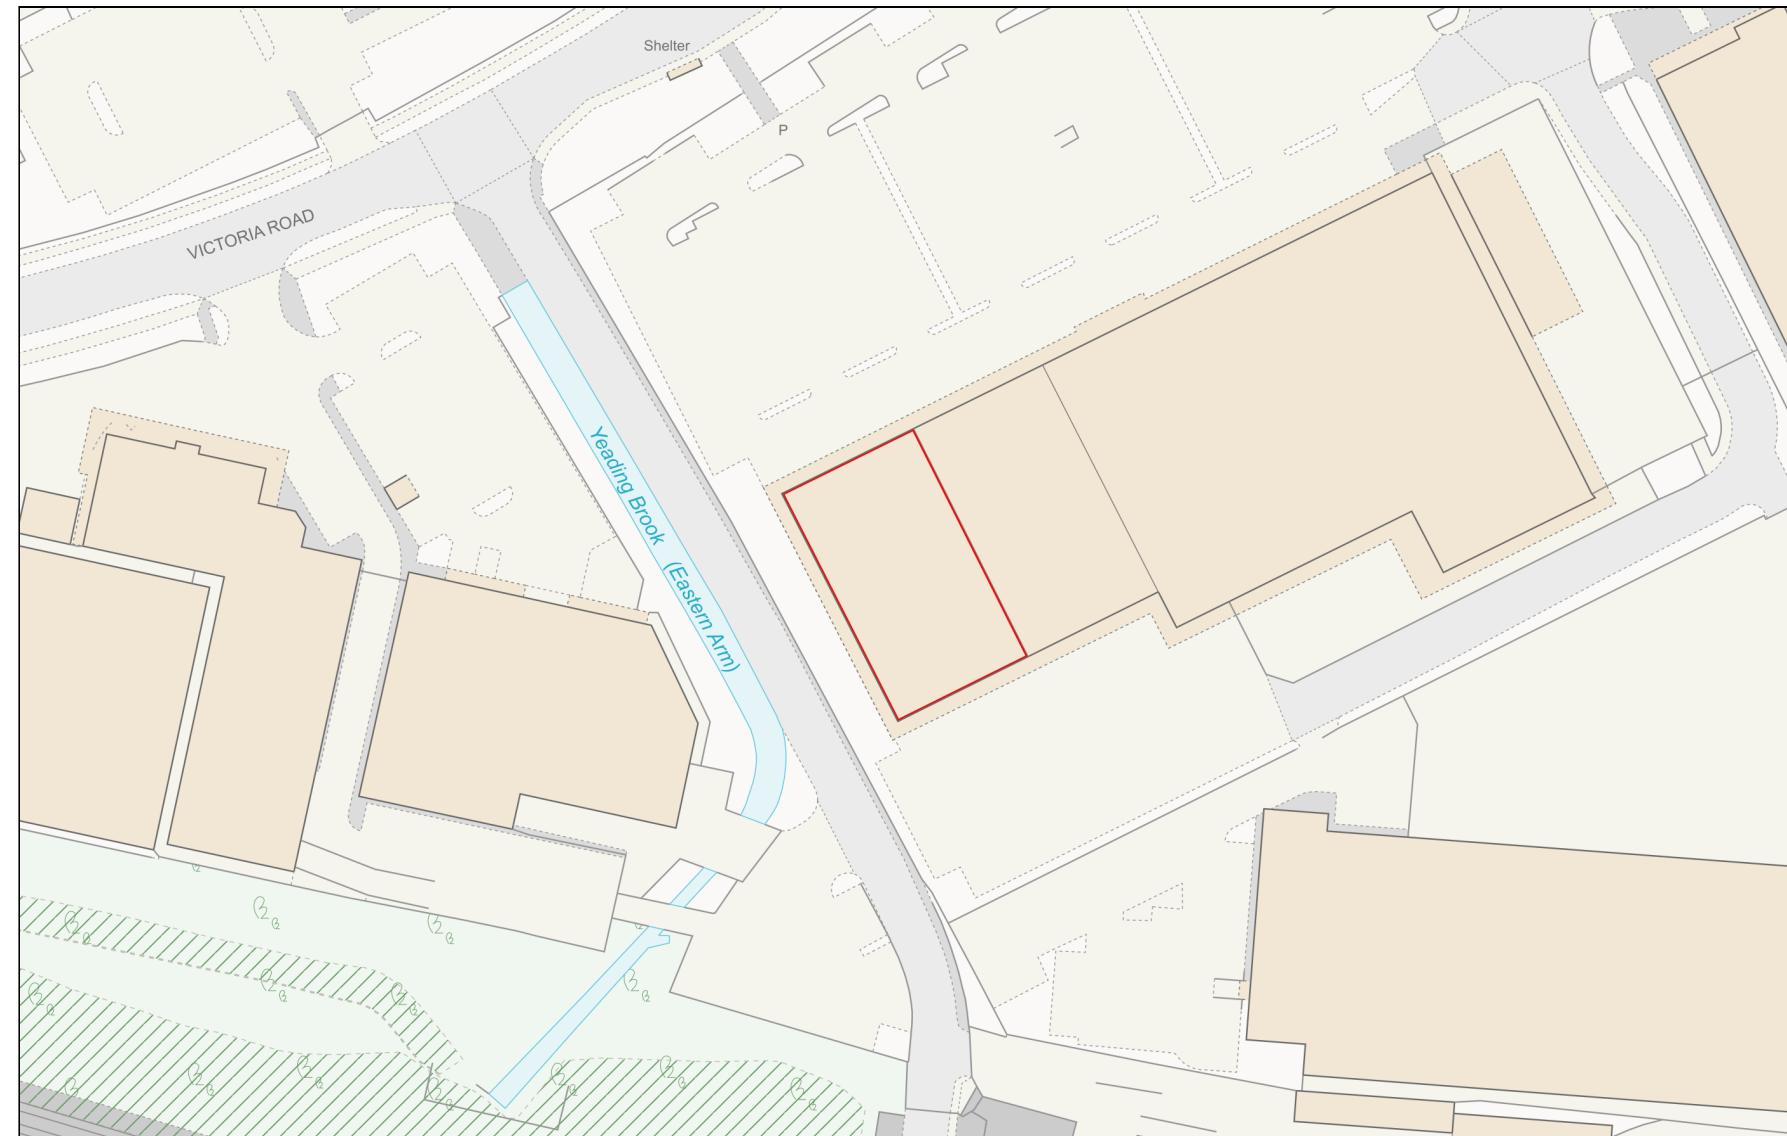

Planning Portal Reference: PP-12182905v1

0 50
Metres