


EXISTING (Alley Way) SIDE ELEVATION

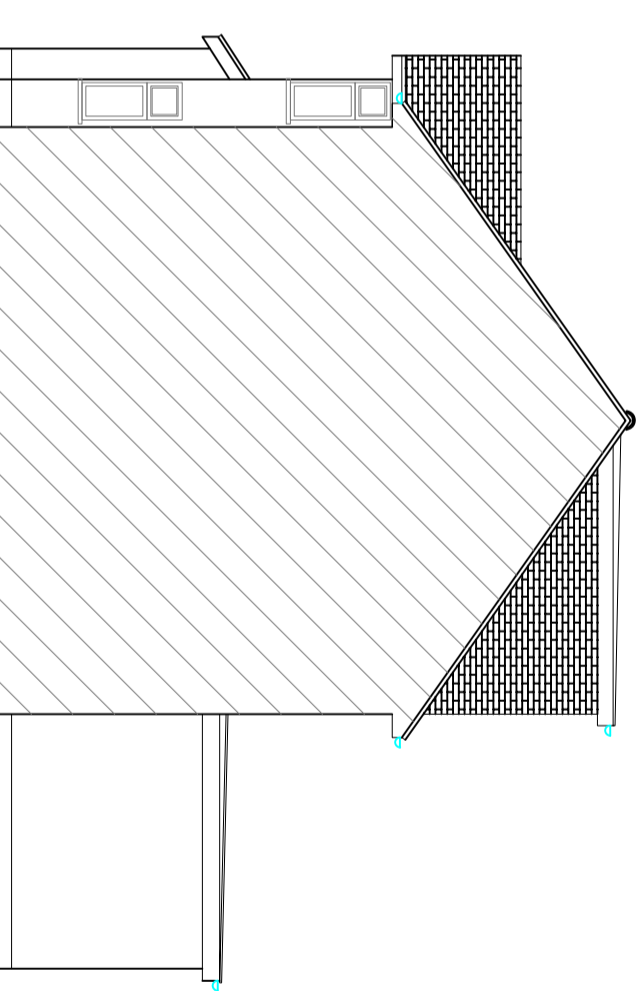

EXISTING SIDE ELEVATION

Client,
14 Burreleigh Road,
Uxbridge, UB10 9BG

SCALE 1:100@A3

Title :

Existing side elevations

Key Notes

1. All dimensions are in millimeters UNO.

Drawn By: R. A

Checked By: K. K

Date:14.04.2026