


Double glazed glass folding door

EXISTING (Alley Way) SIDE ELEVATION

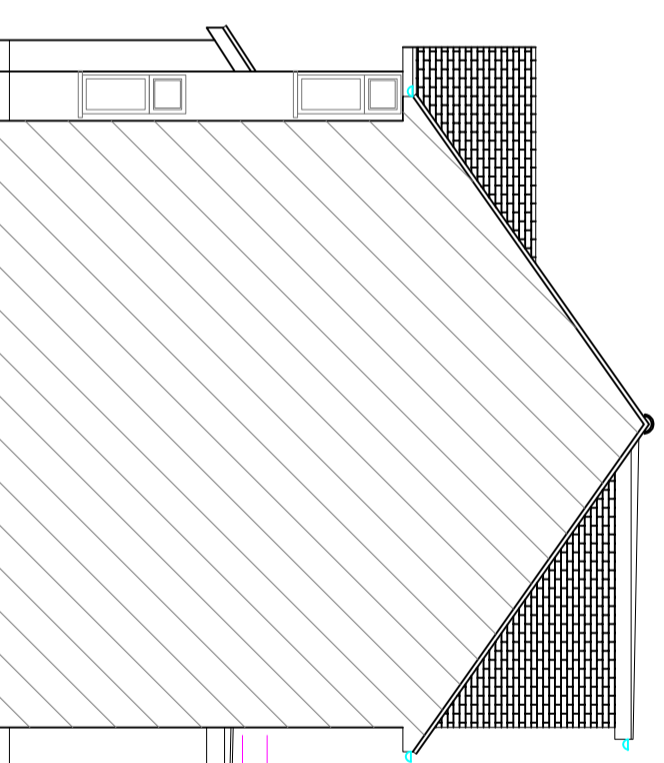

EXISTING SIDE ELEVATION

**Client,**  
**14 Burreleigh Road,**  
**Uxbridge, UB10 9BG**

SCALE 1:1000@A3

Title :  
**Proposed side elevations**

**Key Notes**  
 1. All dimensions are in millimeters UNO.

**Drawn By: R. A**

**Checked By: K. K**

**Date: 14.04.2026**