
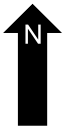
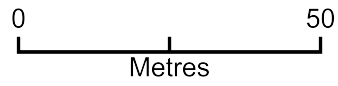


14 Burleigh road

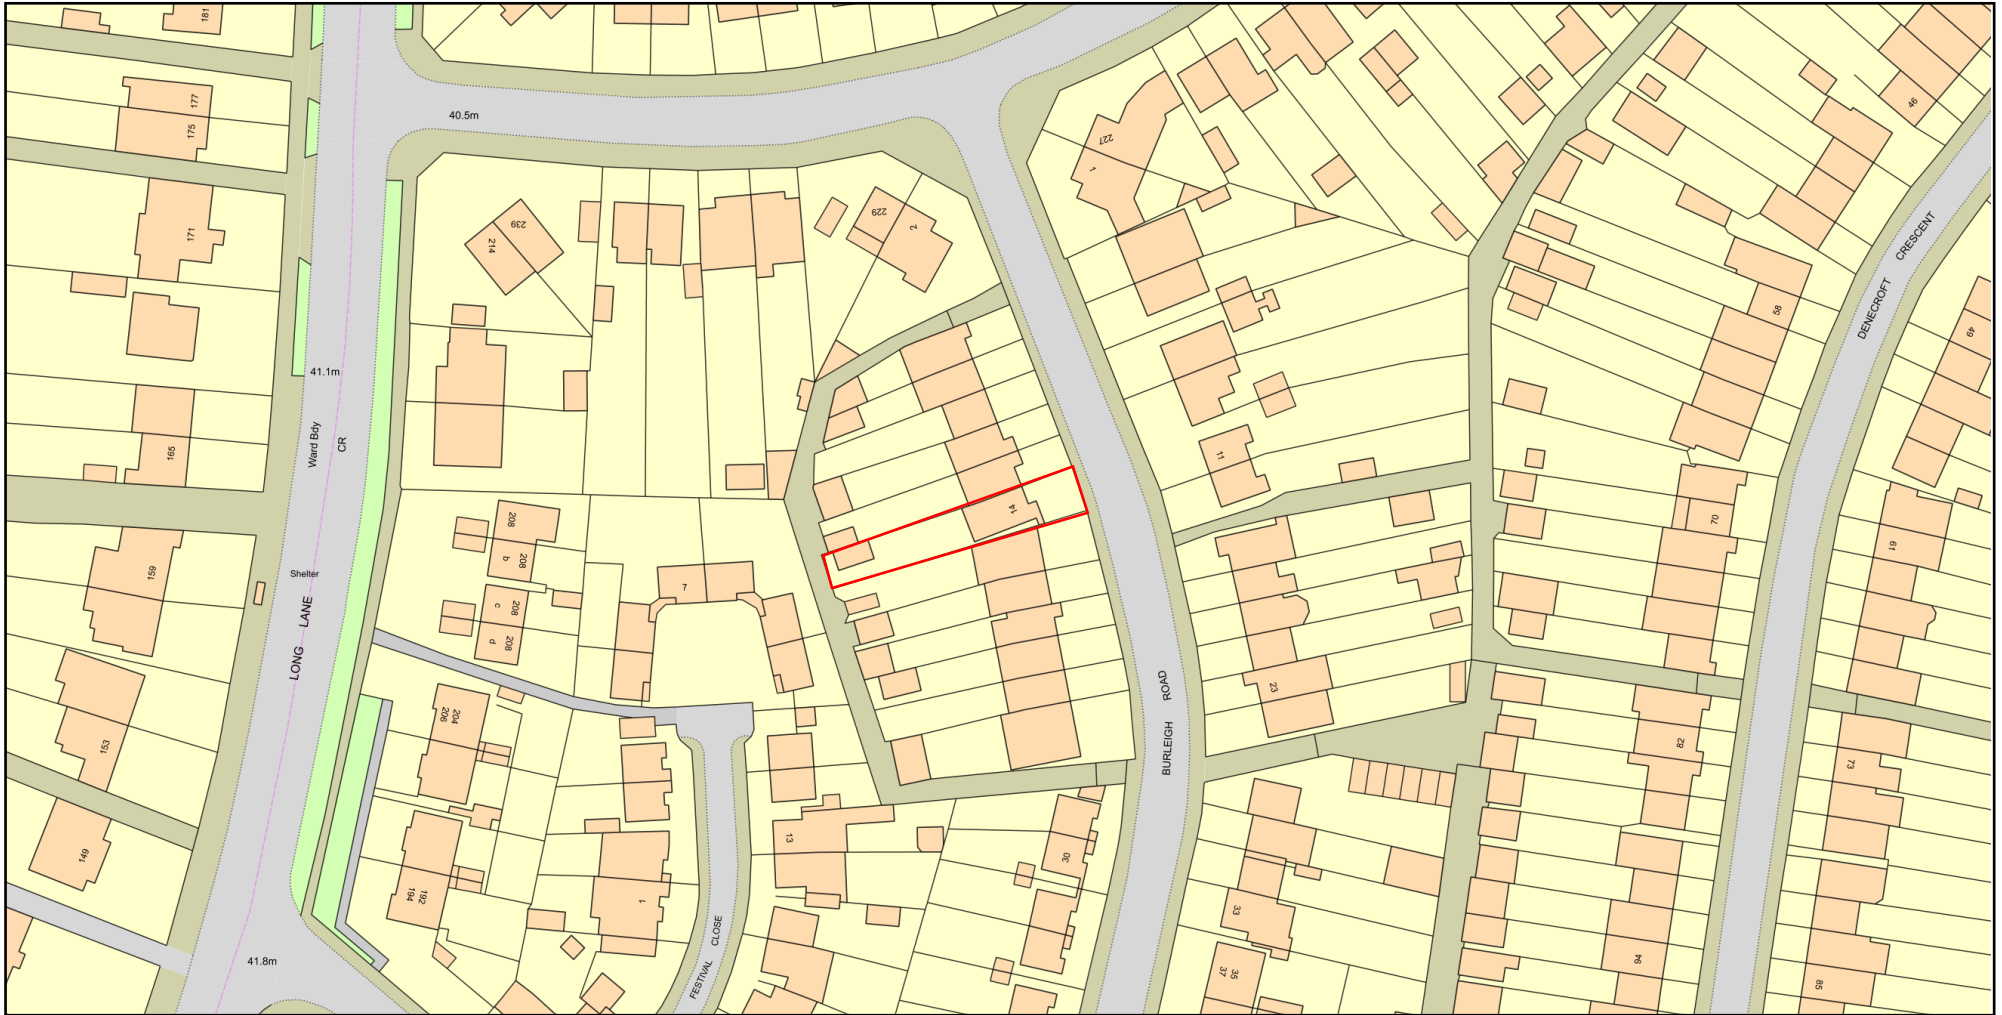

Plan Produced for: Anojan
Date Produced: 18 Apr 2026
Plan Reference Number: TQRQM26108162118217
Scale: 1:1250 @ A4