

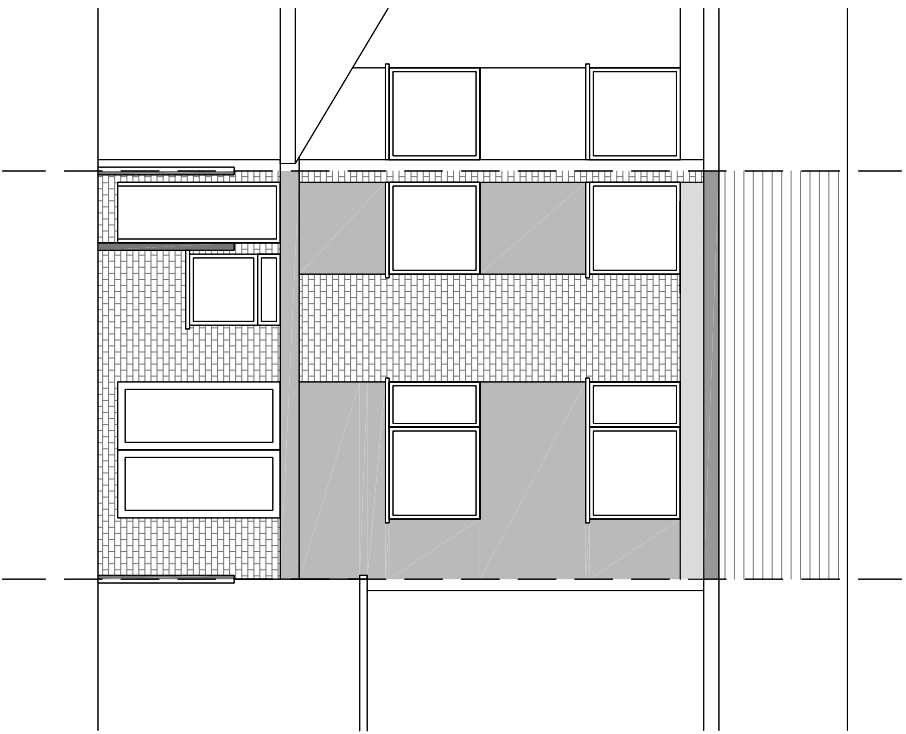
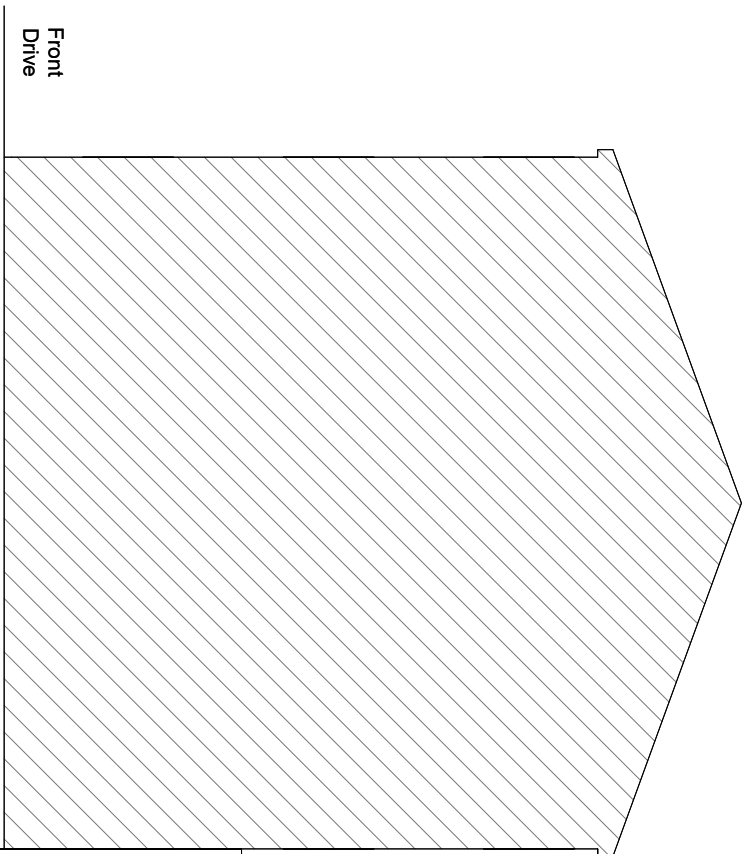
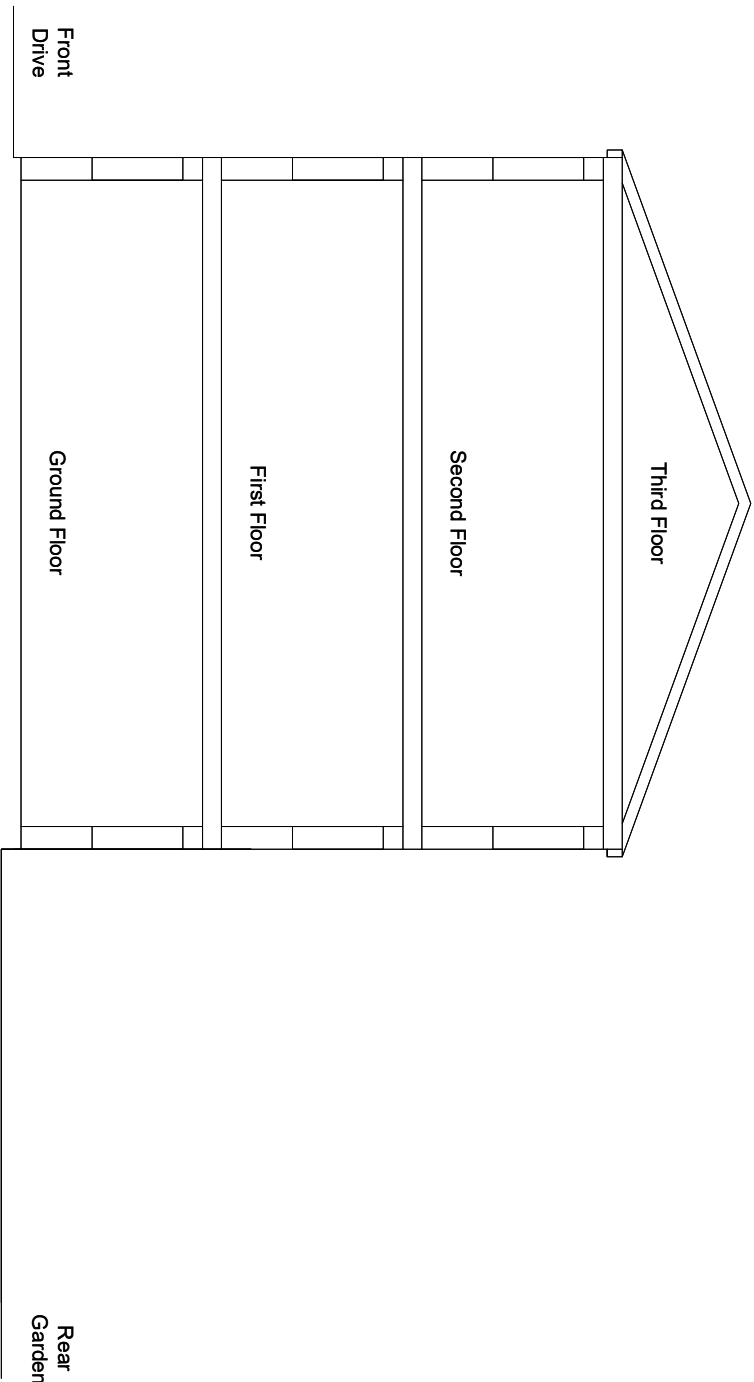


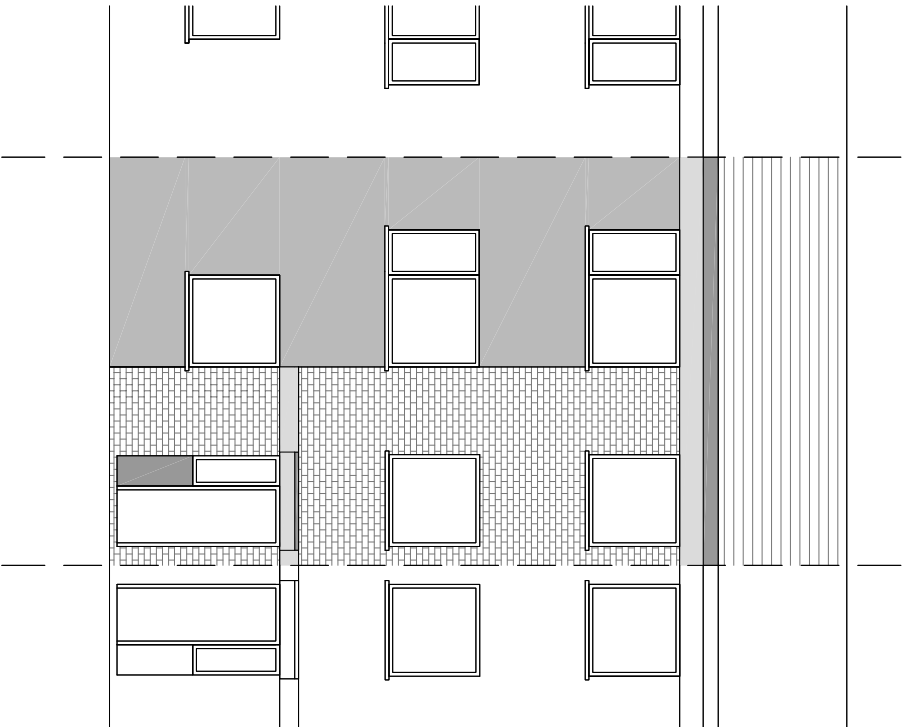

NOTES:

Existing - Plans

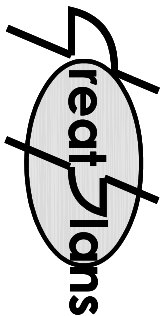


Contacts:
Tel: 07976 928 789
E-Mail: joel.gray@greatplans.co.uk

Client:

Location:
4 Dunedin Way
Hayes
UB4 9LG

Scale: 1:100 @ A3

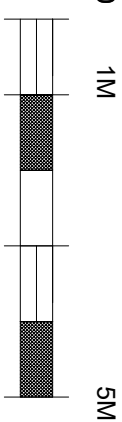

Date: Drawn By:

16-09-22 Joel Gray

Drg No: 02