
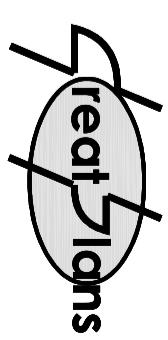


NOTES:

Proposed - Plans

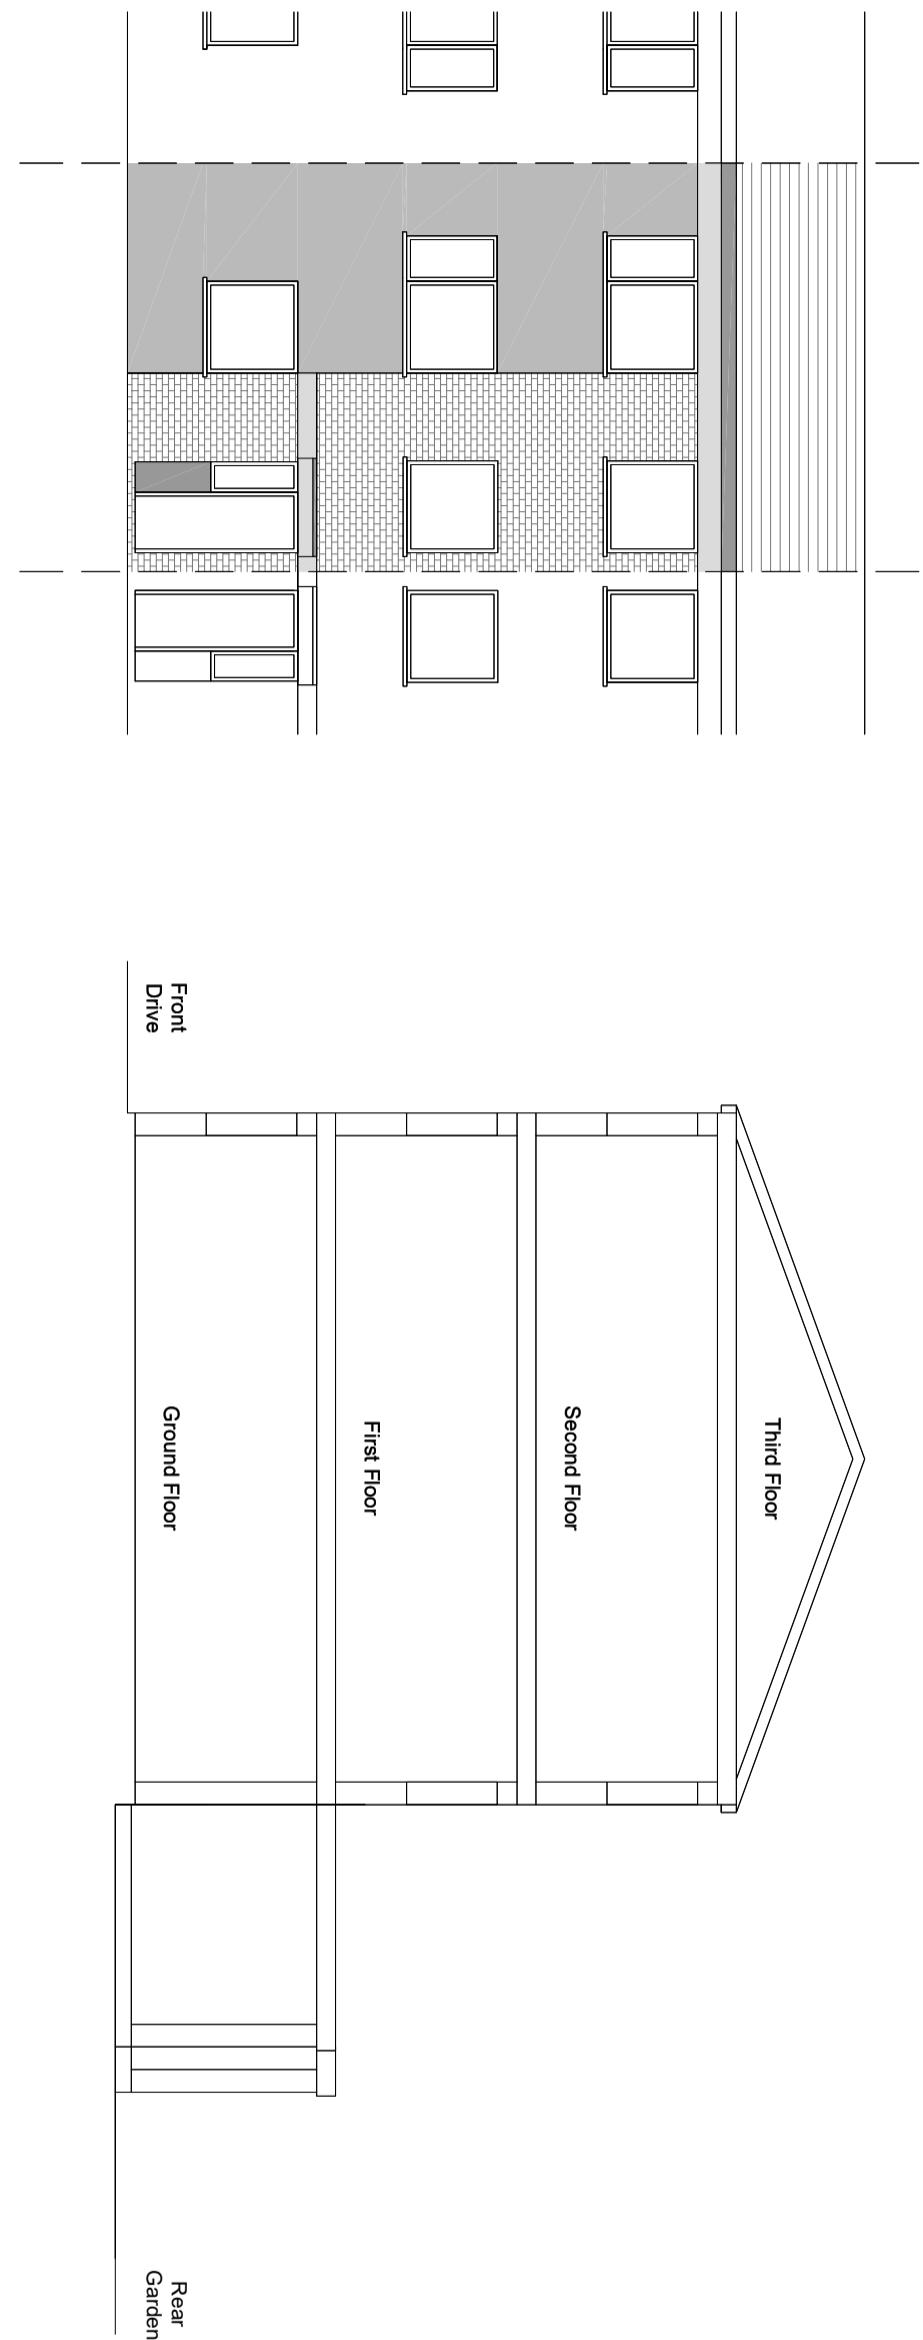

Contacts:
Tel: 07976 928 789
E-Mail: joel.gray@greaplans.co.uk


Client:

Location:
4 Dunedin Way

Hayes
UB4 9LG

Scale: 1:100 @ A3

0 1M 5M

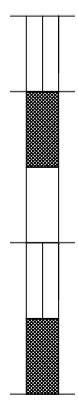

Front
Drive

Rear
Garden

Date: 16-09-22
Drawn By: Joel Gray

Drg No: 04