




Roof

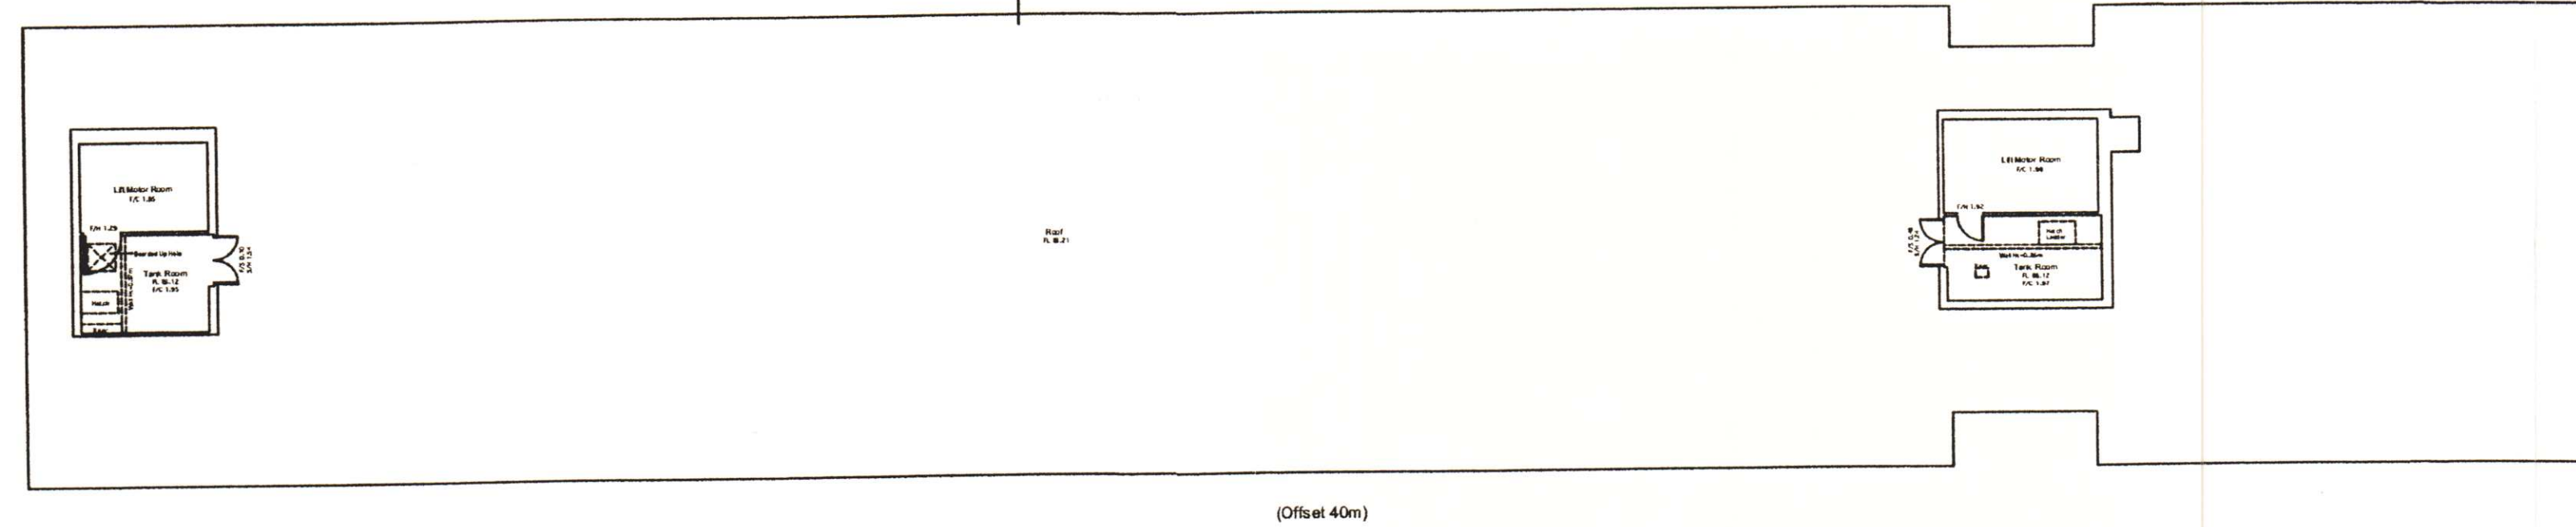


Third Floor

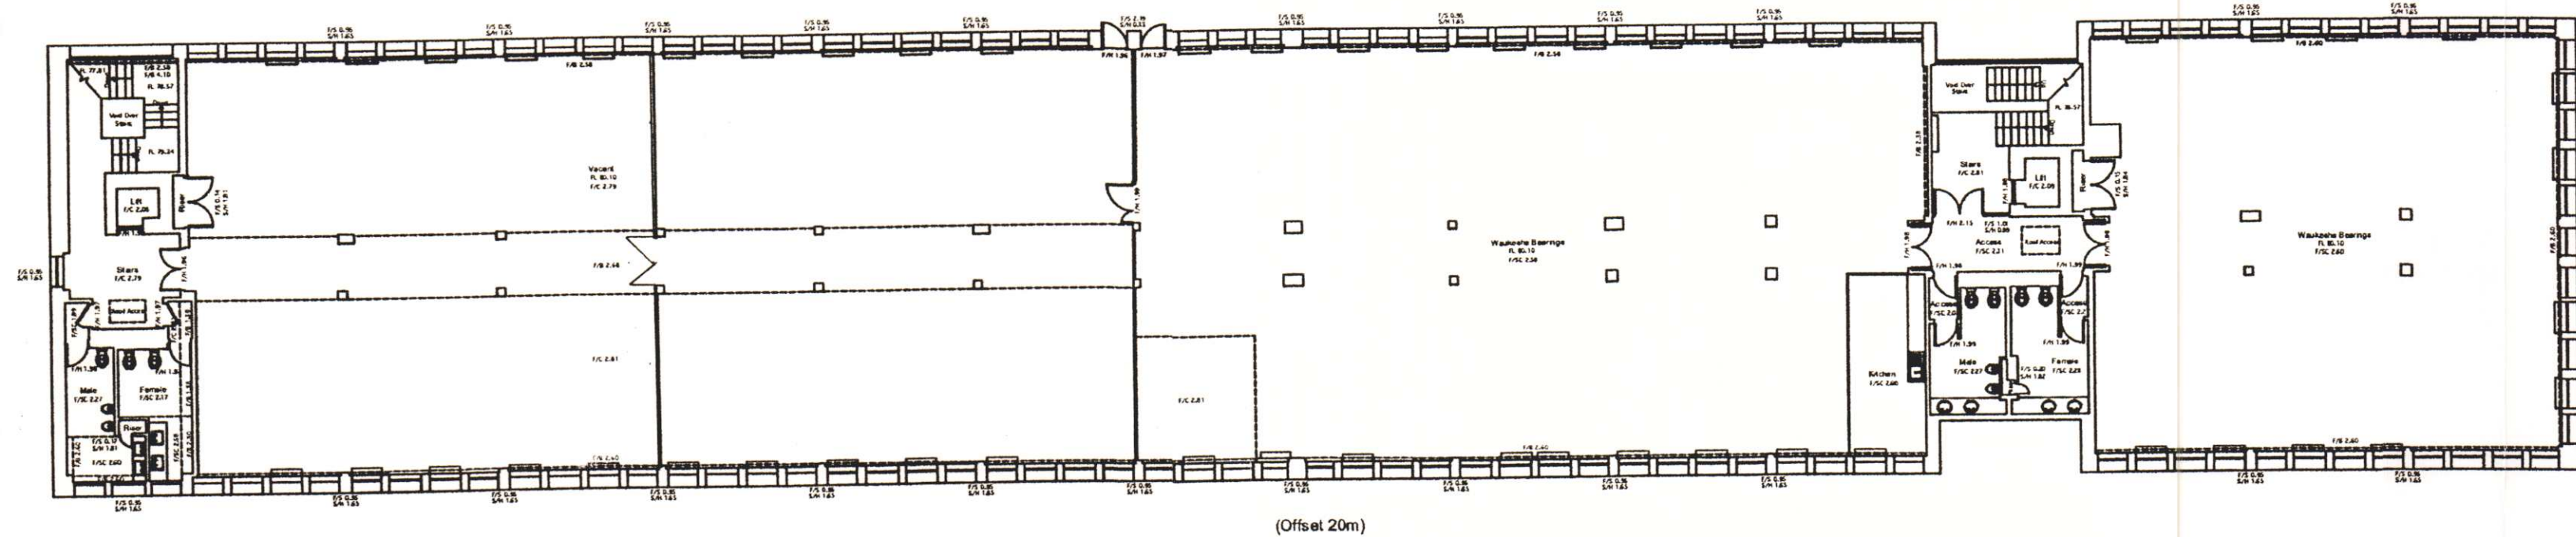



Second Floor

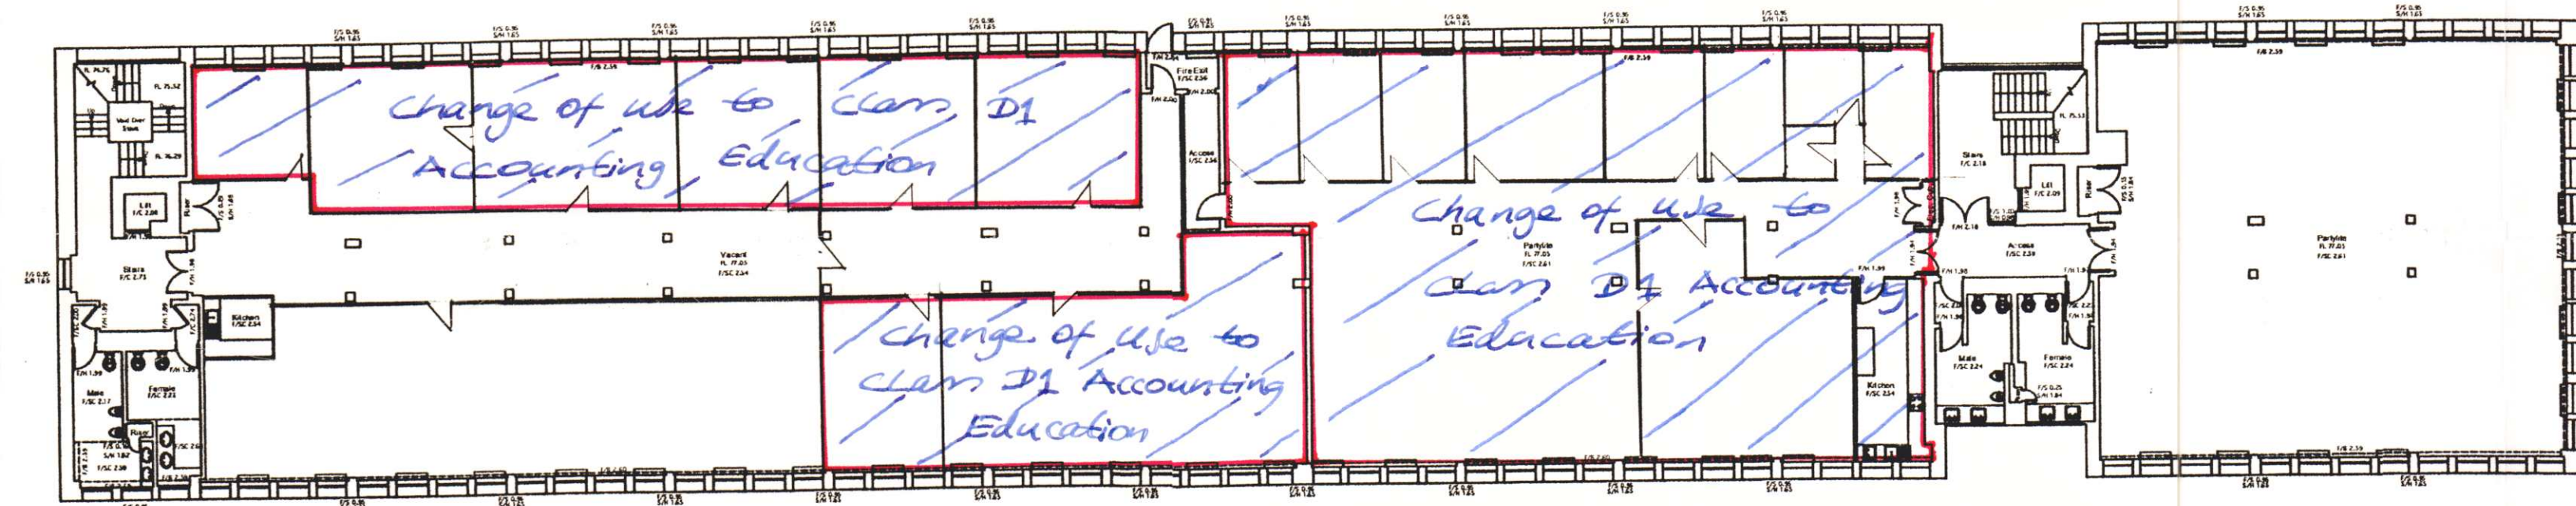

First Floor

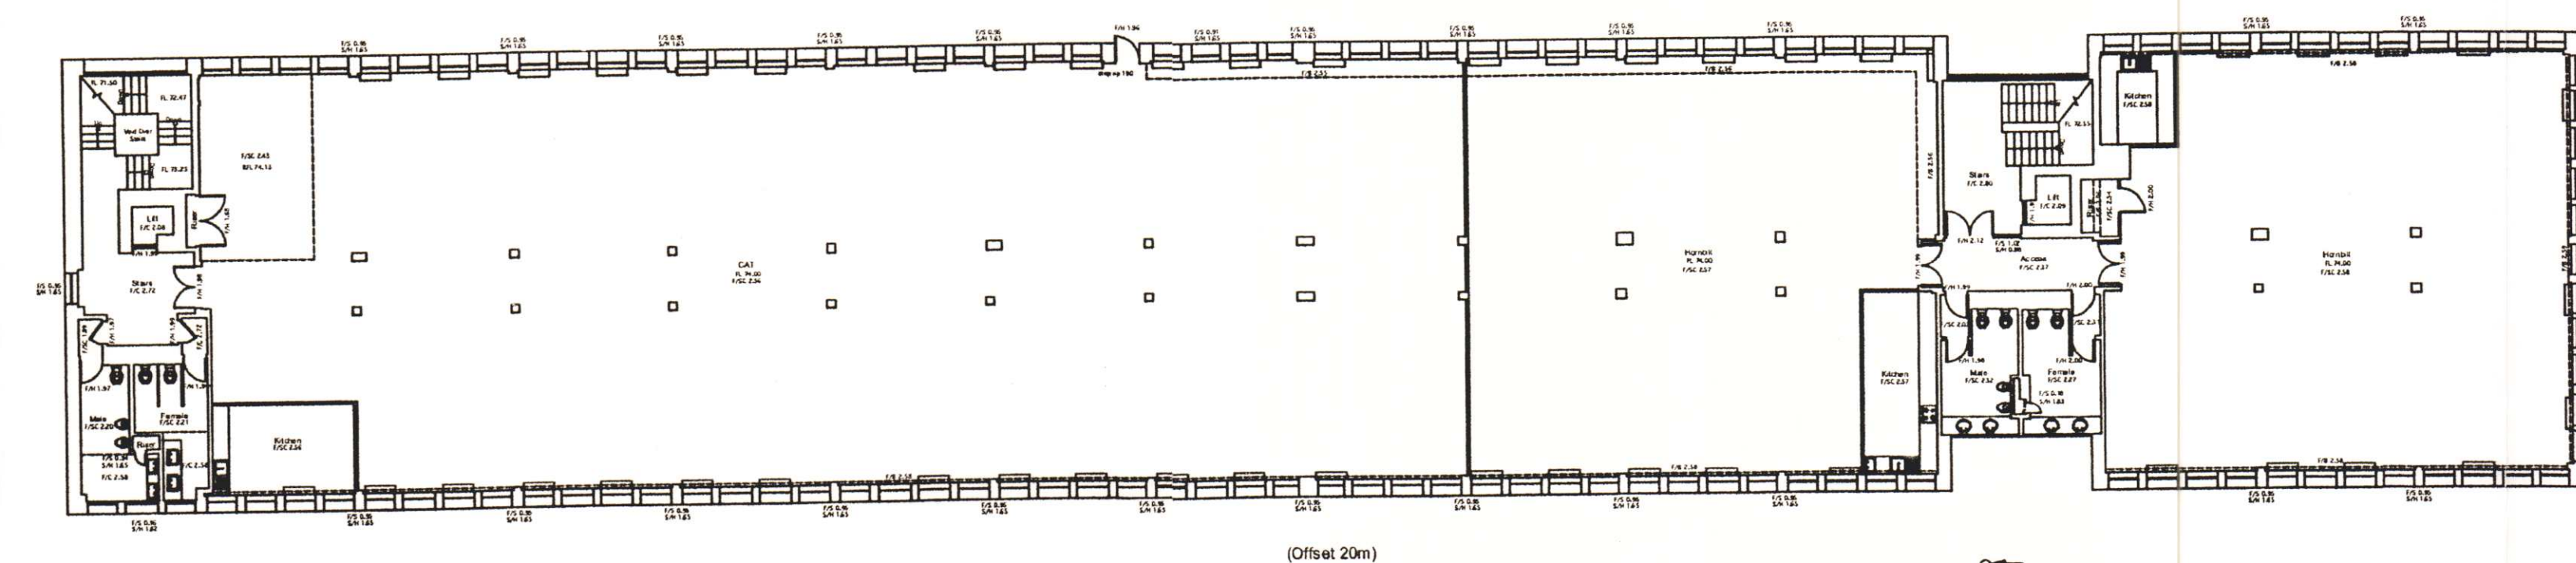

Ground Floor

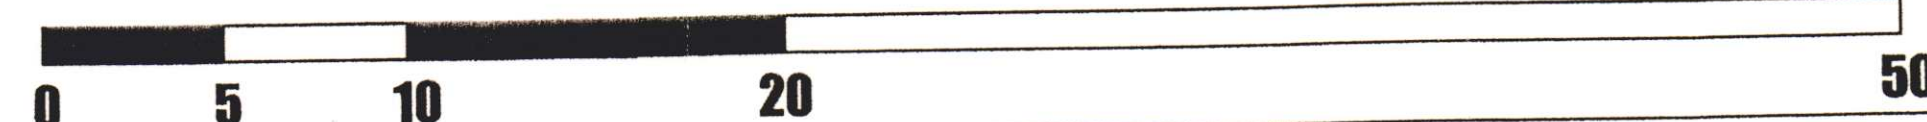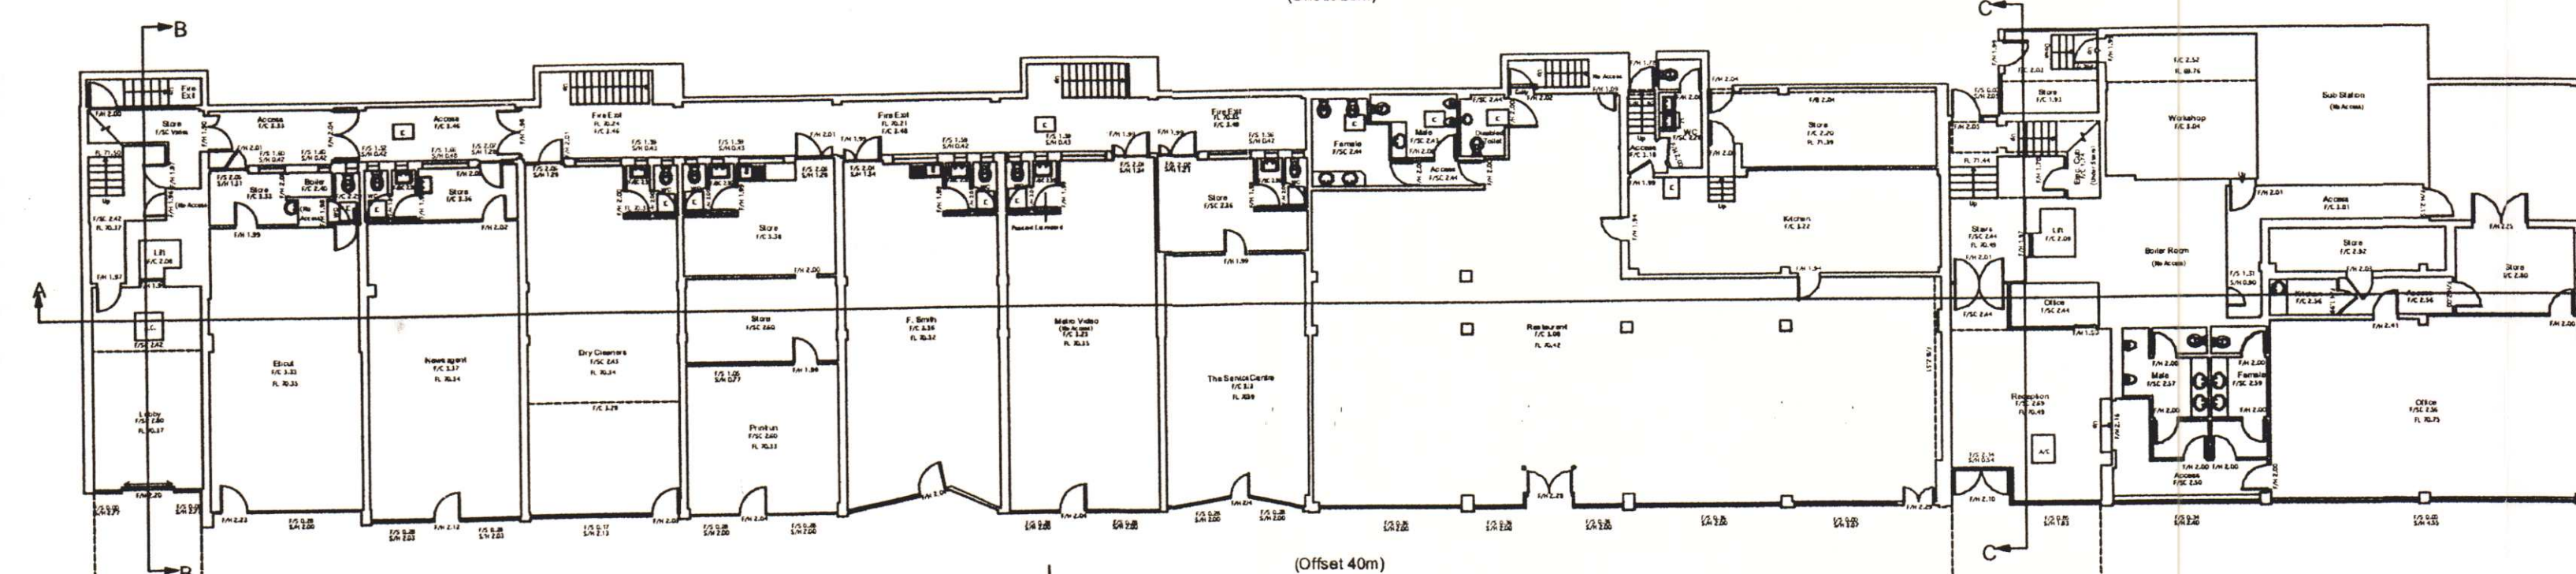


revisions

S3 12.05.04 canopies over entrances added

M211.PL2_April 2004 - planning application

P7

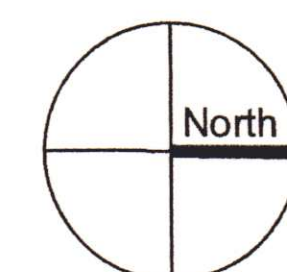

client

Northwood Hills Developments Ltd

project title

Argyle House, 66-86 Joel Street

drawing title

Existing Plans

scale

1:200 @ A1

date

March 2004

drawing no.

& revision M211_111.S3

status

survey

moSS @rchitecture & design
 tel • 44(0)20 7234 9350
 fax • 44(0)20 7357 6844
 studio 1 • building 5 • maidstone buildings mews • london se1 1gn
 e-mail • sumame@moSS-architecture.com • web www.moSS-architecture.com