



**NOTES** ORIGINAL A1

THIS DRAWING IS COPYRIGHT OF BROOKERFLYNN ARCHITECTS LTD AND MAY NOT BE REPRODUCED IN ANY FORM NOR TRANSFERRED TO OTHER PARTIES BY ELECTRONIC MEANS WITHOUT PRIOR WRITTEN CONSENT. NO DIMENSIONS TO BE SCALED FROM THIS DRAWING.

- DENOTES APPLICATION BOUNDARY
- DENOTES AREA UNDER M&S CONTROL

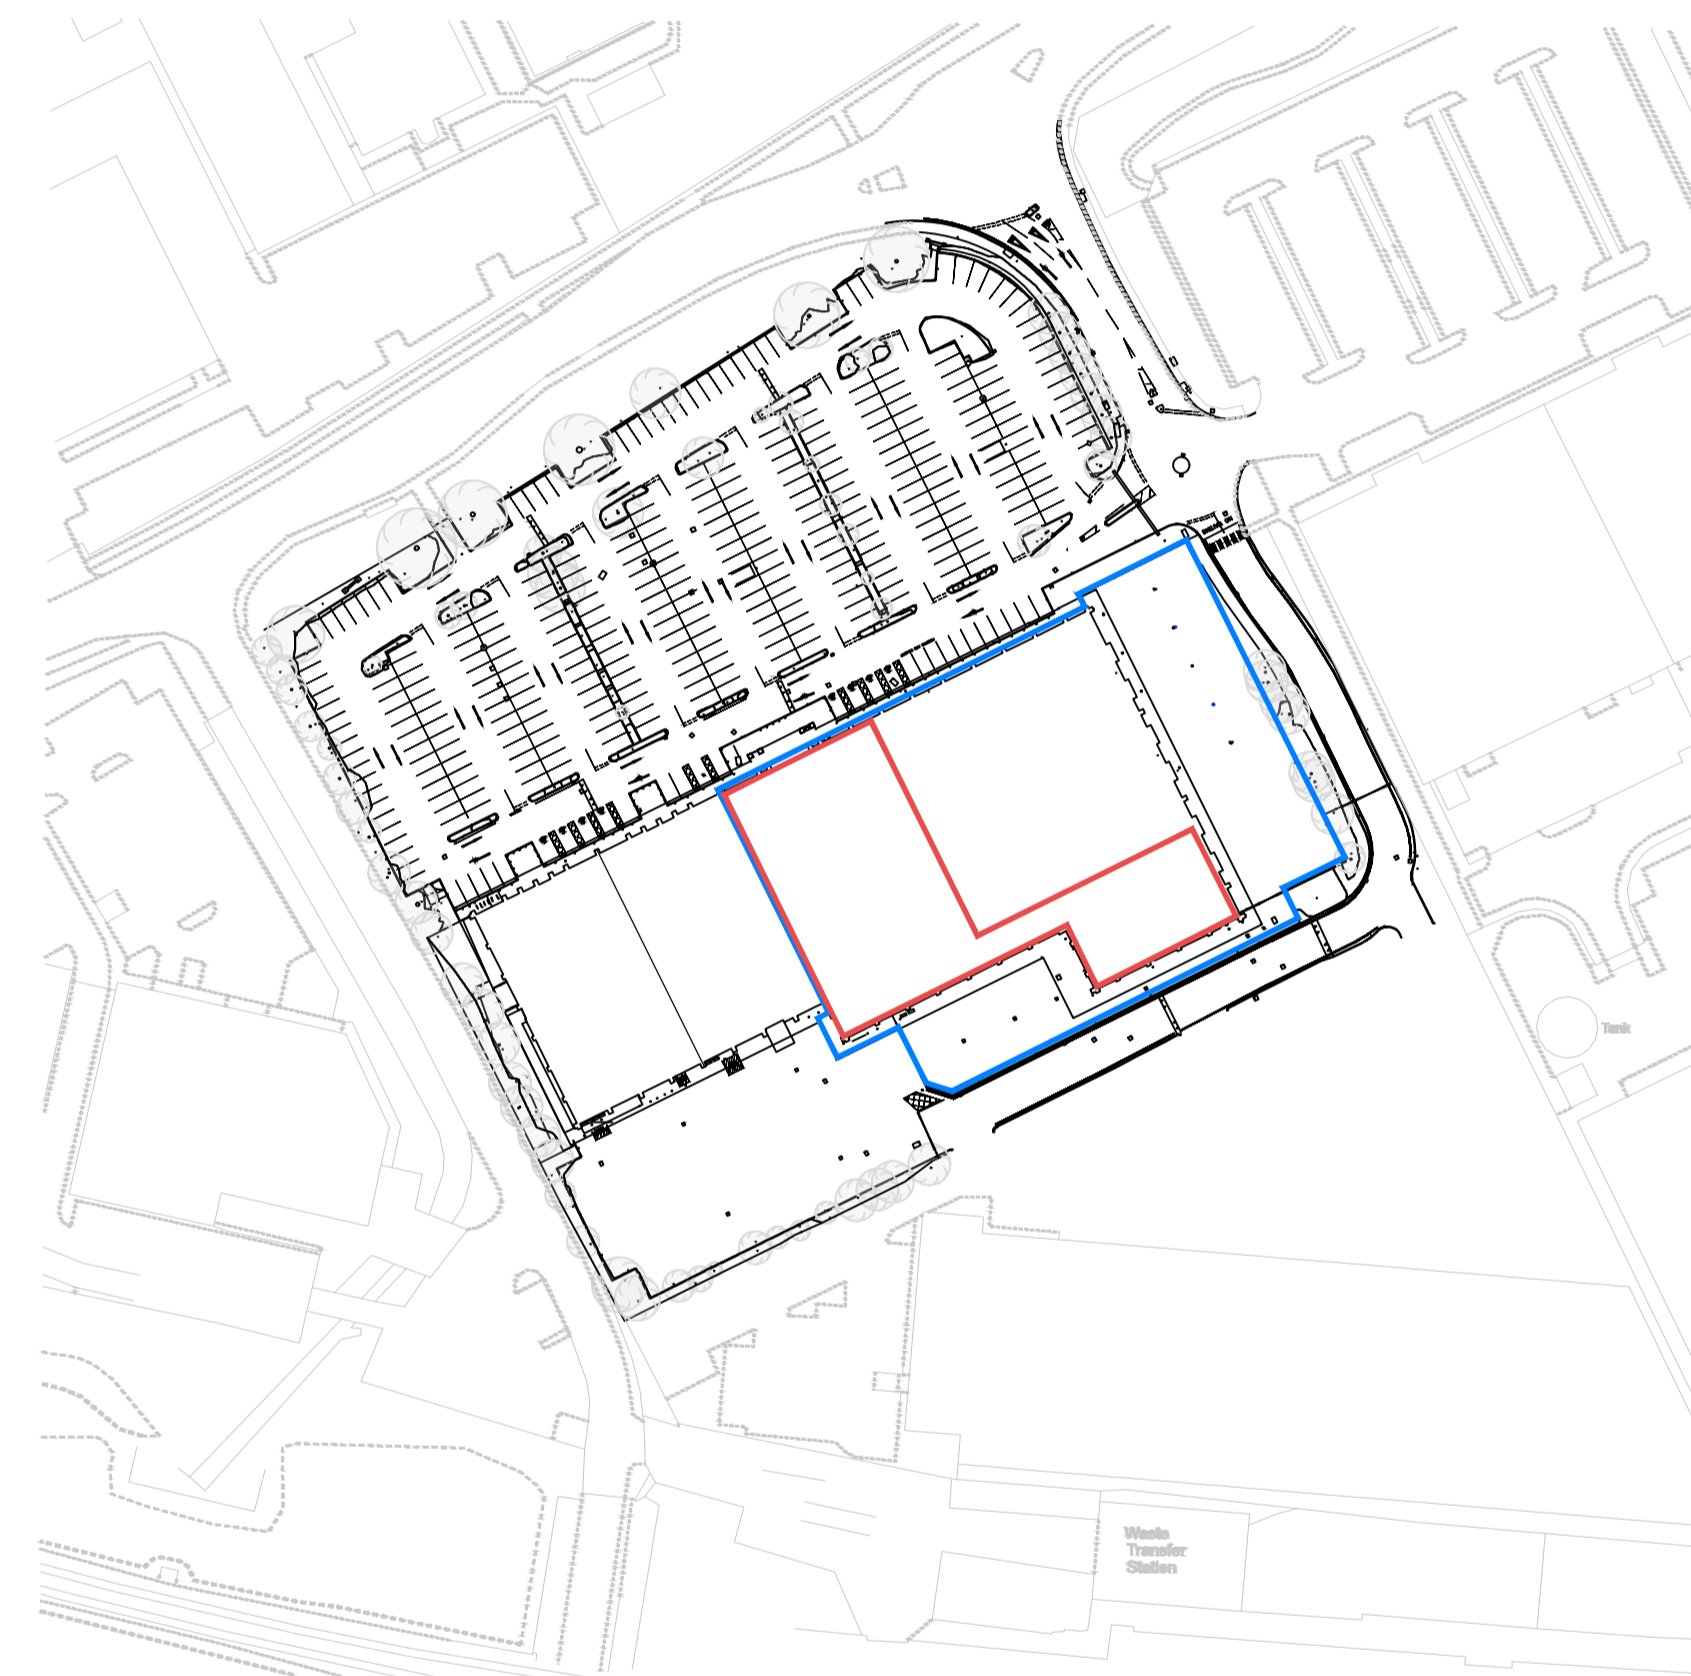

SITE LOCATION PLAN \_ [SCALE 1:1250]

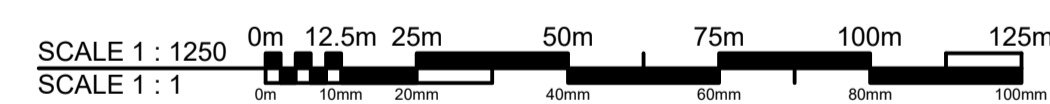

REV	DATE	DESCRIPTION	DRAWN	CHECKED
P01	28/10/25	Updated to Comments	SS	SS
P00	17/10/25	First Issue of Drawing	TH	SS

**M&S**  
EST. 1884

STORE NAME  
**M&S**

COUNTRY  
**UK**

PROJECT  
**M&S SOUTH RUISLIP**

DRAWING  
**SITE LOCATION PLAN**

CONSULTANT  
**BROOKERFLYNN ARCHITECTS**

DISCIPLINE DESCRIPTION  
**ARCHITECT**

CONSULTANT LOGO

**BROOKERFLYNN**  
architects

SCALE	PAPER SIZE	DATE	DRAWN	CHECKED
1:1250	A1	SEP '25	TH	SS

STORE NUMBER	PROJECT No	DISCIPLINE CODE	DRAWING No
0000	RUI000	A	08908

CONSULTANT PROJECT No	STATUS	REVISION
24.1036	P	01

**PLANNING**