



**Timber Fence Section**  
Scale 1:20

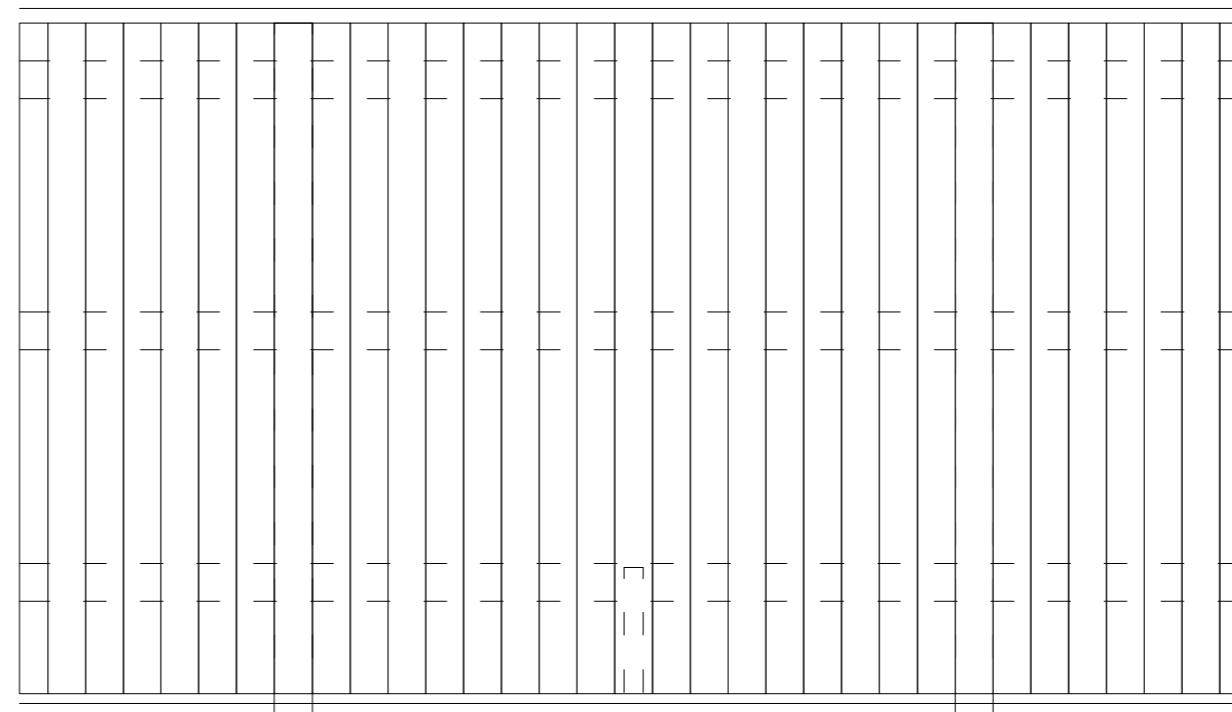

**Timber Fence Elevation**  
Scale 1:20

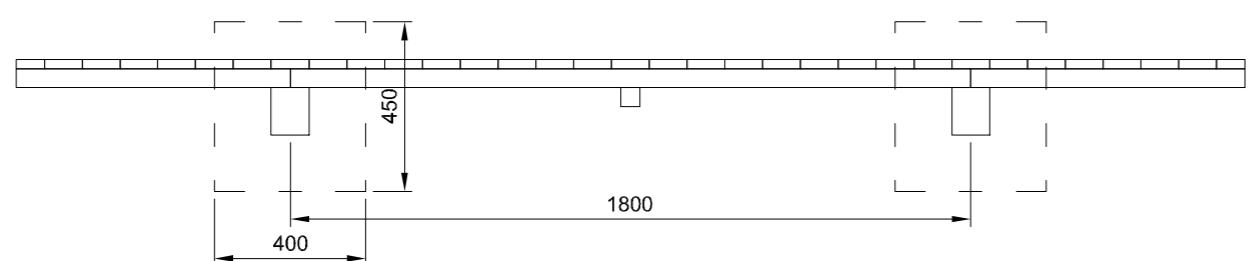

**Timber Fence Plan**  
Scale 1:20



2 Meter

1000mm

200mm 400mm

120 0

GENERAL NOTES:  
1. ALL DIMENSIONS ARE IN MILLIMETER.  
2. VERIFY ALL DIMENSIONS AND CONDITIONS BEFORE BUILDING OR  
STARTING CONSTRUCTION. NOTIFY THE DESIGNER IMMEDIATELY OF ANY  
DISCREPANCY OR VARIATION.  
3. ALL WORK TO COMPLY WITH CURRENT BUILDING REGULATIONS  
AND CODES OF PRACTICE

Title:

## Boundary Details

Site Address  
70 Mansfield Drive  
Hayes  
Middlesex  
UB4 8EA

Scale: 1:20 @A3  
Date: 10/03/2023  
Drawing No.:  
2020/044-09FL  
Drawn By:  
FP

Revision Date:  
\_\_\_\_\_  
\_\_\_\_\_  
\_\_\_\_\_  
\_\_\_\_\_  
e:mail -  
faluckpatel@yahoo.com  
(M) +44 (0) 7871 466 254

**Faluck Patel**