


Location Plan

Scale 1:1250

GENERAL NOTES:

1. ALL DIMENSIONS ARE IN MILLIMETER.
2. VERIFY ALL DIMENSIONS AND CONDITIONS BEFORE BUILDING OR STARTING CONSTRUCTION. NOTIFY THE DESIGNER IMMEDIATELY OF ANY DISCREPANCY OR VARIATION.
3. ALL WORK TO COMPLY WITH CURRENT BUILDING REGULATIONS AND CODES OF PRACTICE

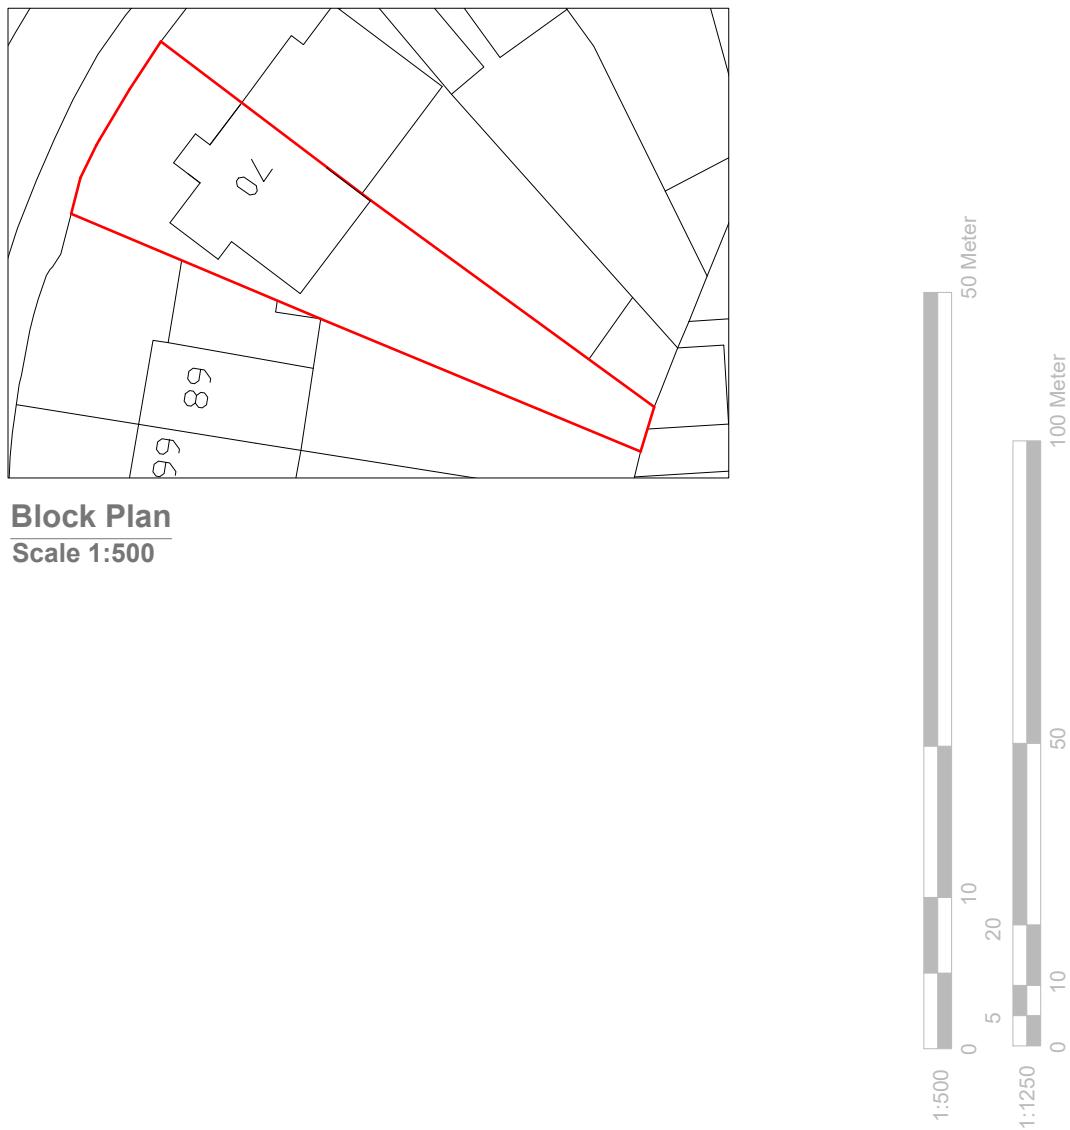

Location & Block Plans



Site Address
70 Mansfield Drive
Hayes
Middlesex
UB4 8EA

Scale: 1:1250/500@A4
Date: 10/03/2023
Drawing No.:
2020/044 -10FL

Scale: 1:1250/500@A4	Revision Date:
Date: 10/03/2023	
Drawing No.:	
2020/044 -10FL	

Faluck Patel