


VEHICLE ACCESS  
FROM RESERVOIR ROAD

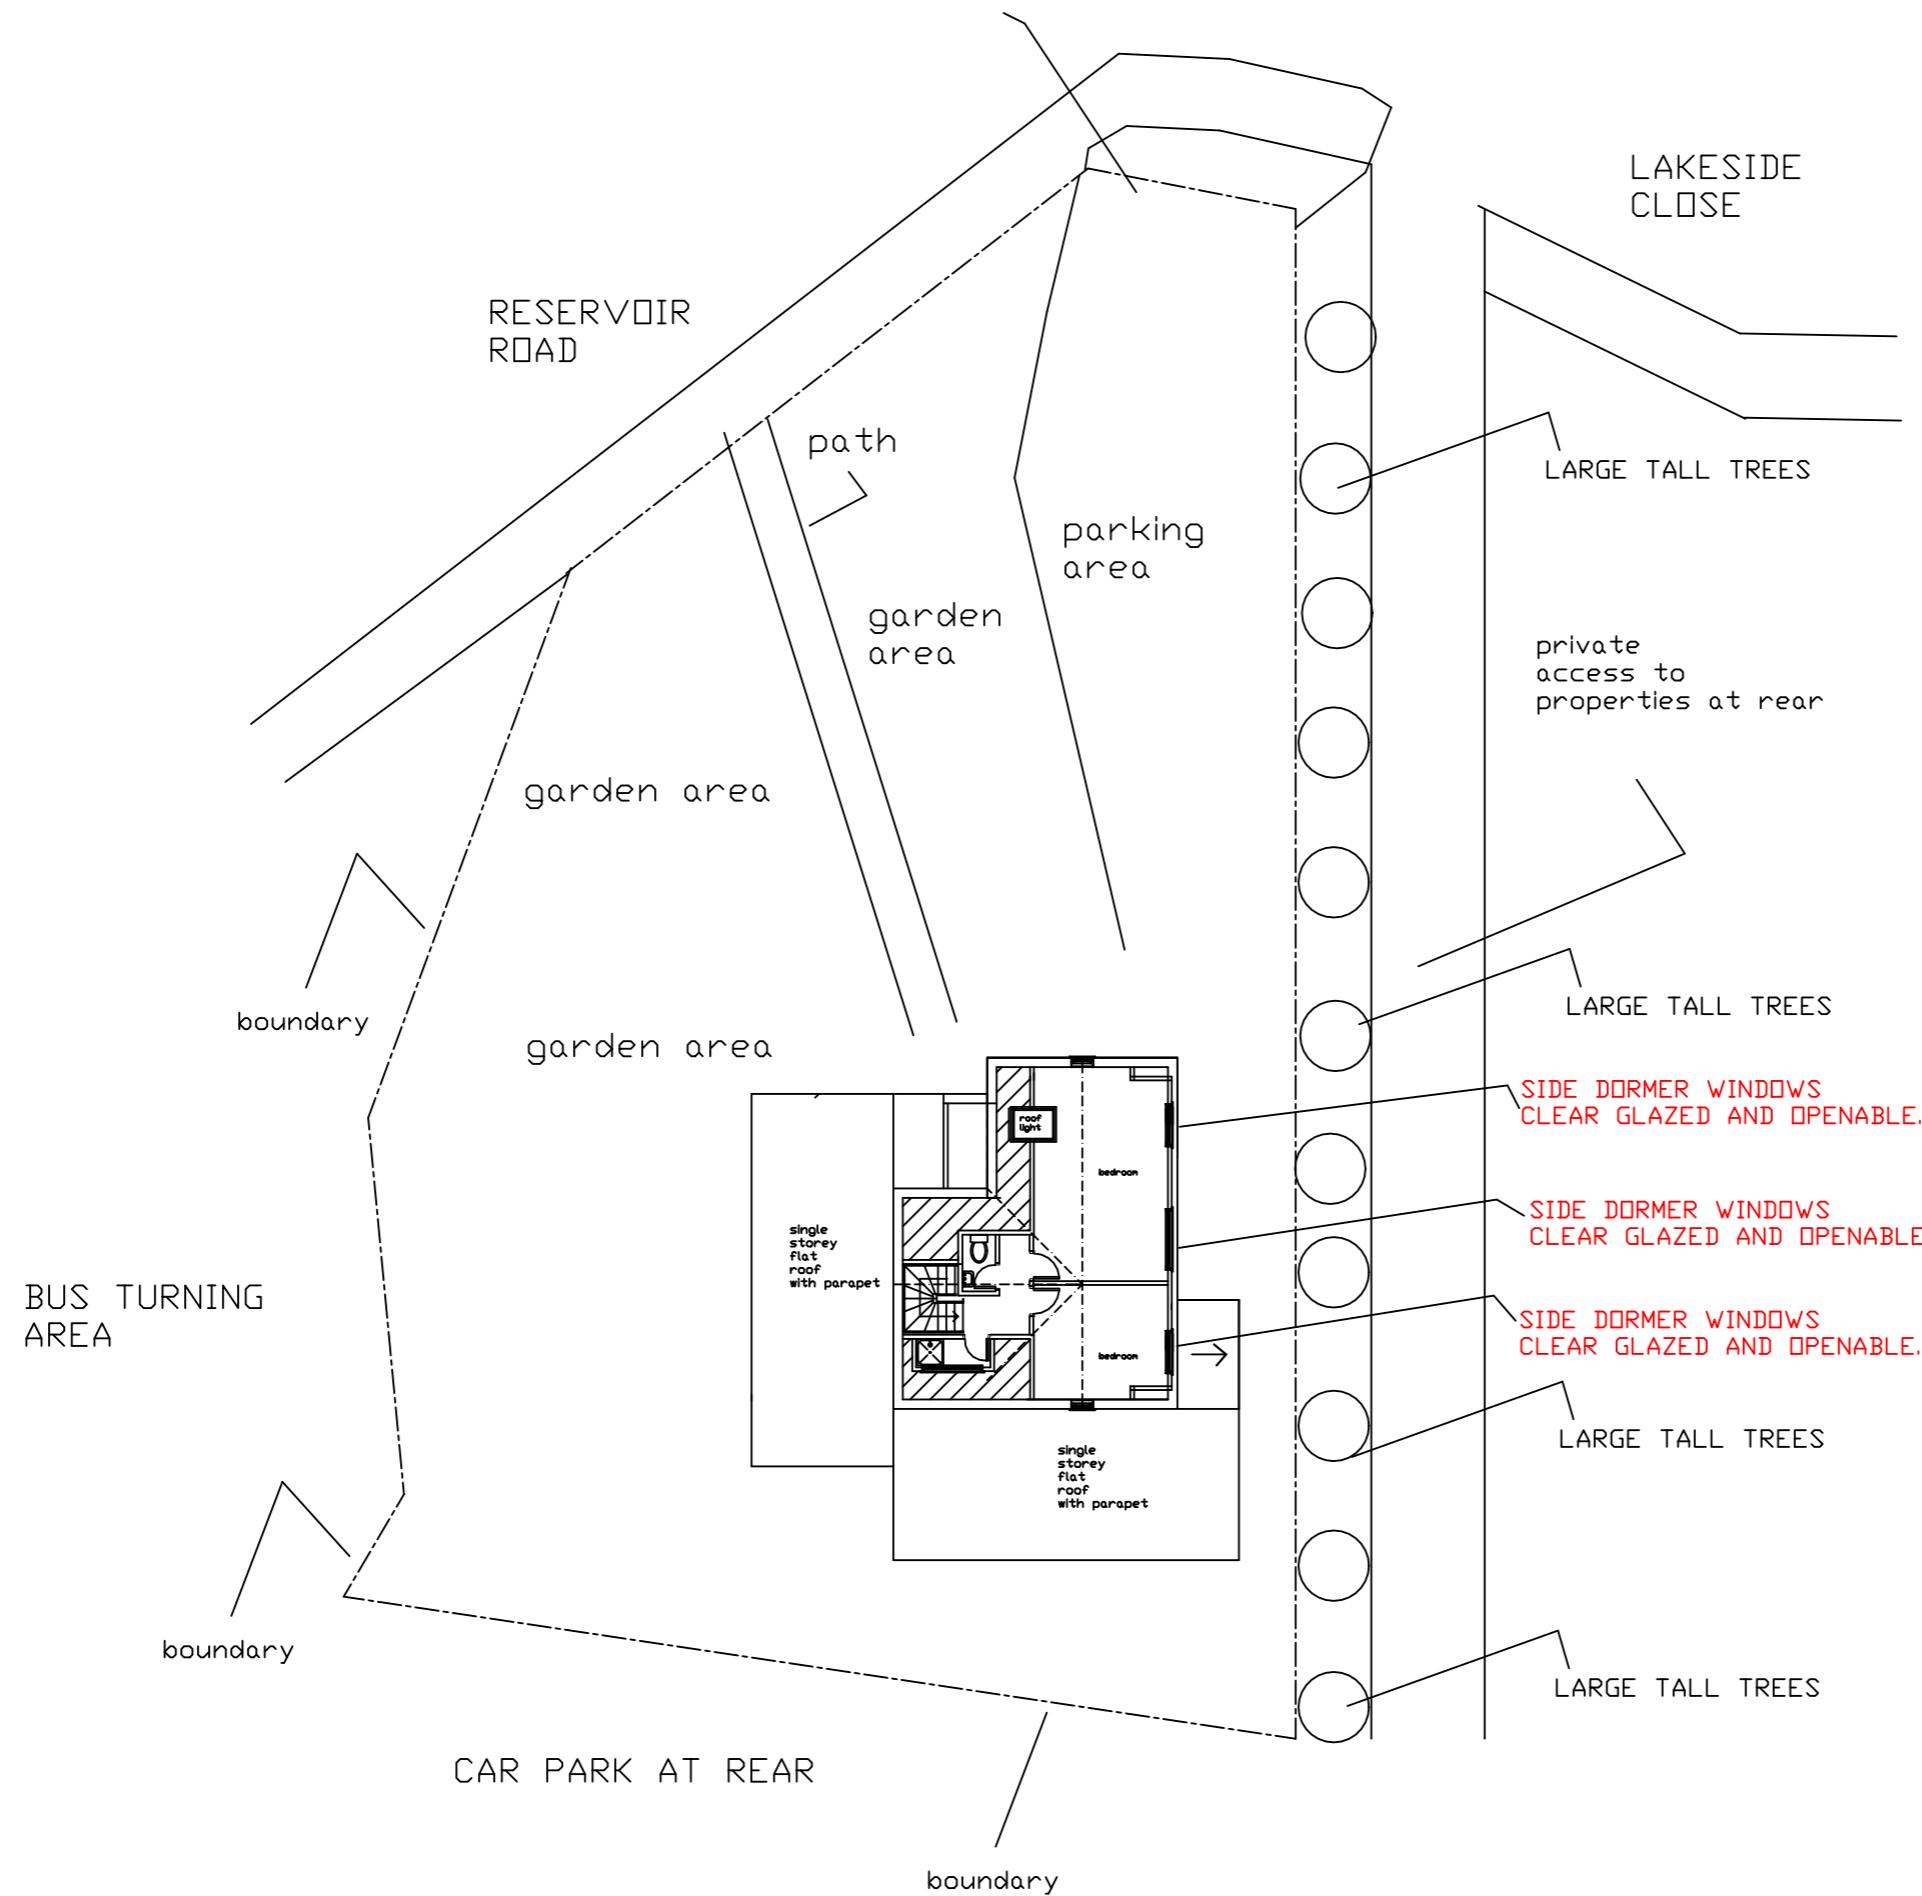

A3 PAPER  
Block Plan

**JAC Associates**  
Property Consultants

Mob: 07779 653101

Project  
59 Reservoir Road  
Ruislip  
MIDDX

Client  
Mr  
Tel:

Drawing Title  
Proposed AMENDMENTS

Drawing Number  
reservoirrd-59 / 8 REV H  
block plan

Scale Date  
1 : 200 03-07-23

All dimensions and information contained in these plans should be checked on site and with the Local Authority prior to commencing any building works. The works may also be covered by the Town and Country Planning Acts, Building Acts and The Party Wall Act. No works should be commenced prior to obtaining all necessary consents.