
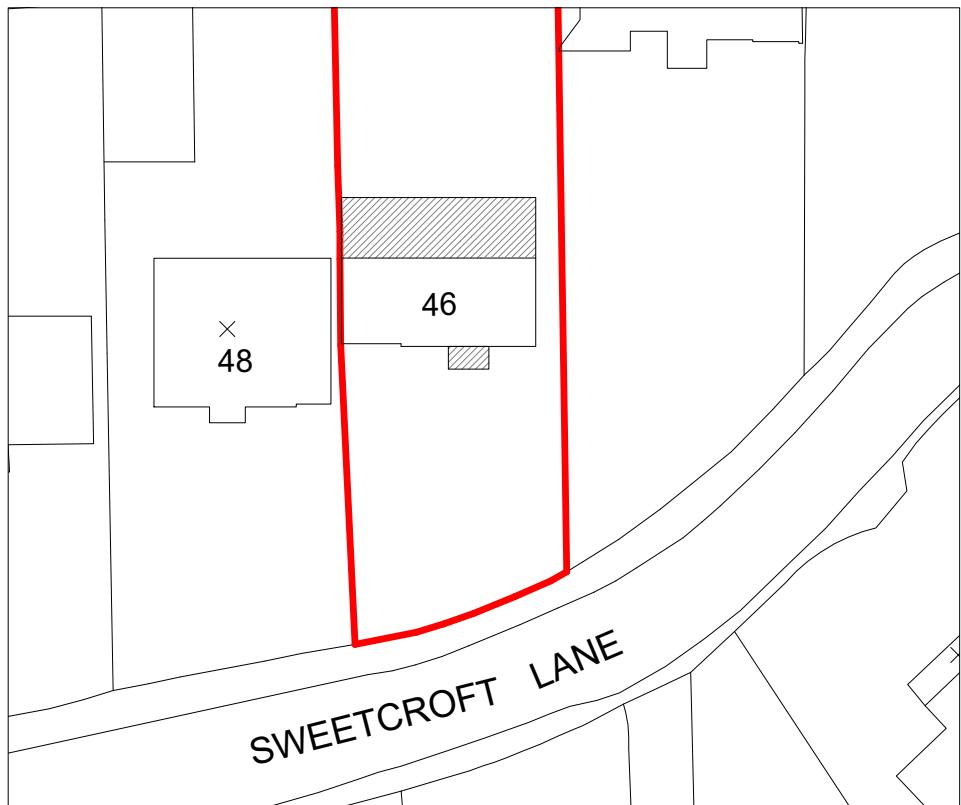


**Location Plan**

Scale 1:1250

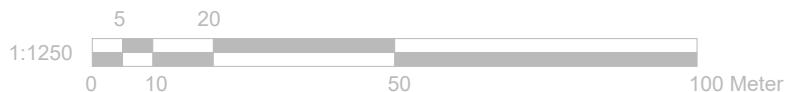

**Block Plan**

Scale 1:500



**GENERAL NOTES:**

1. ALL DIMENSIONS ARE IN MILLIMETER.
2. VERIFY ALL DIMENSIONS AND CONDITIONS BEFORE BUILDING OR STARTING CONSTRUCTION. NOTIFY THE DESIGNER IMMEDIATELY OF ANY DISCREPANCY OR VARIATION.
3. ALL WORK TO COMPLY WITH CURRENT BUILDING REGULATIONS AND CODES OF PRACTICE

**Title:**

# Location & Block Plan



Site Address  
46 Sweetcroft Lane,  
Uxbridge,  
UB10 9LE

Scale: 1:1250/500@A4  
Date: 19/09/2023  
Drawing No.:  
2023/121 -07  
Drawn By:  
JG

Revision Date:  
e:mail -  
faluckpatel@yahoo.com  
(M) +44 (0) 7871 466 254

**Faluck Patel**