


Ground Floor
1 : 50



First Floor
1 : 50

NOTES:
- All Dimensions in millimeters
- Contractor to verify all site dimensions before construction.

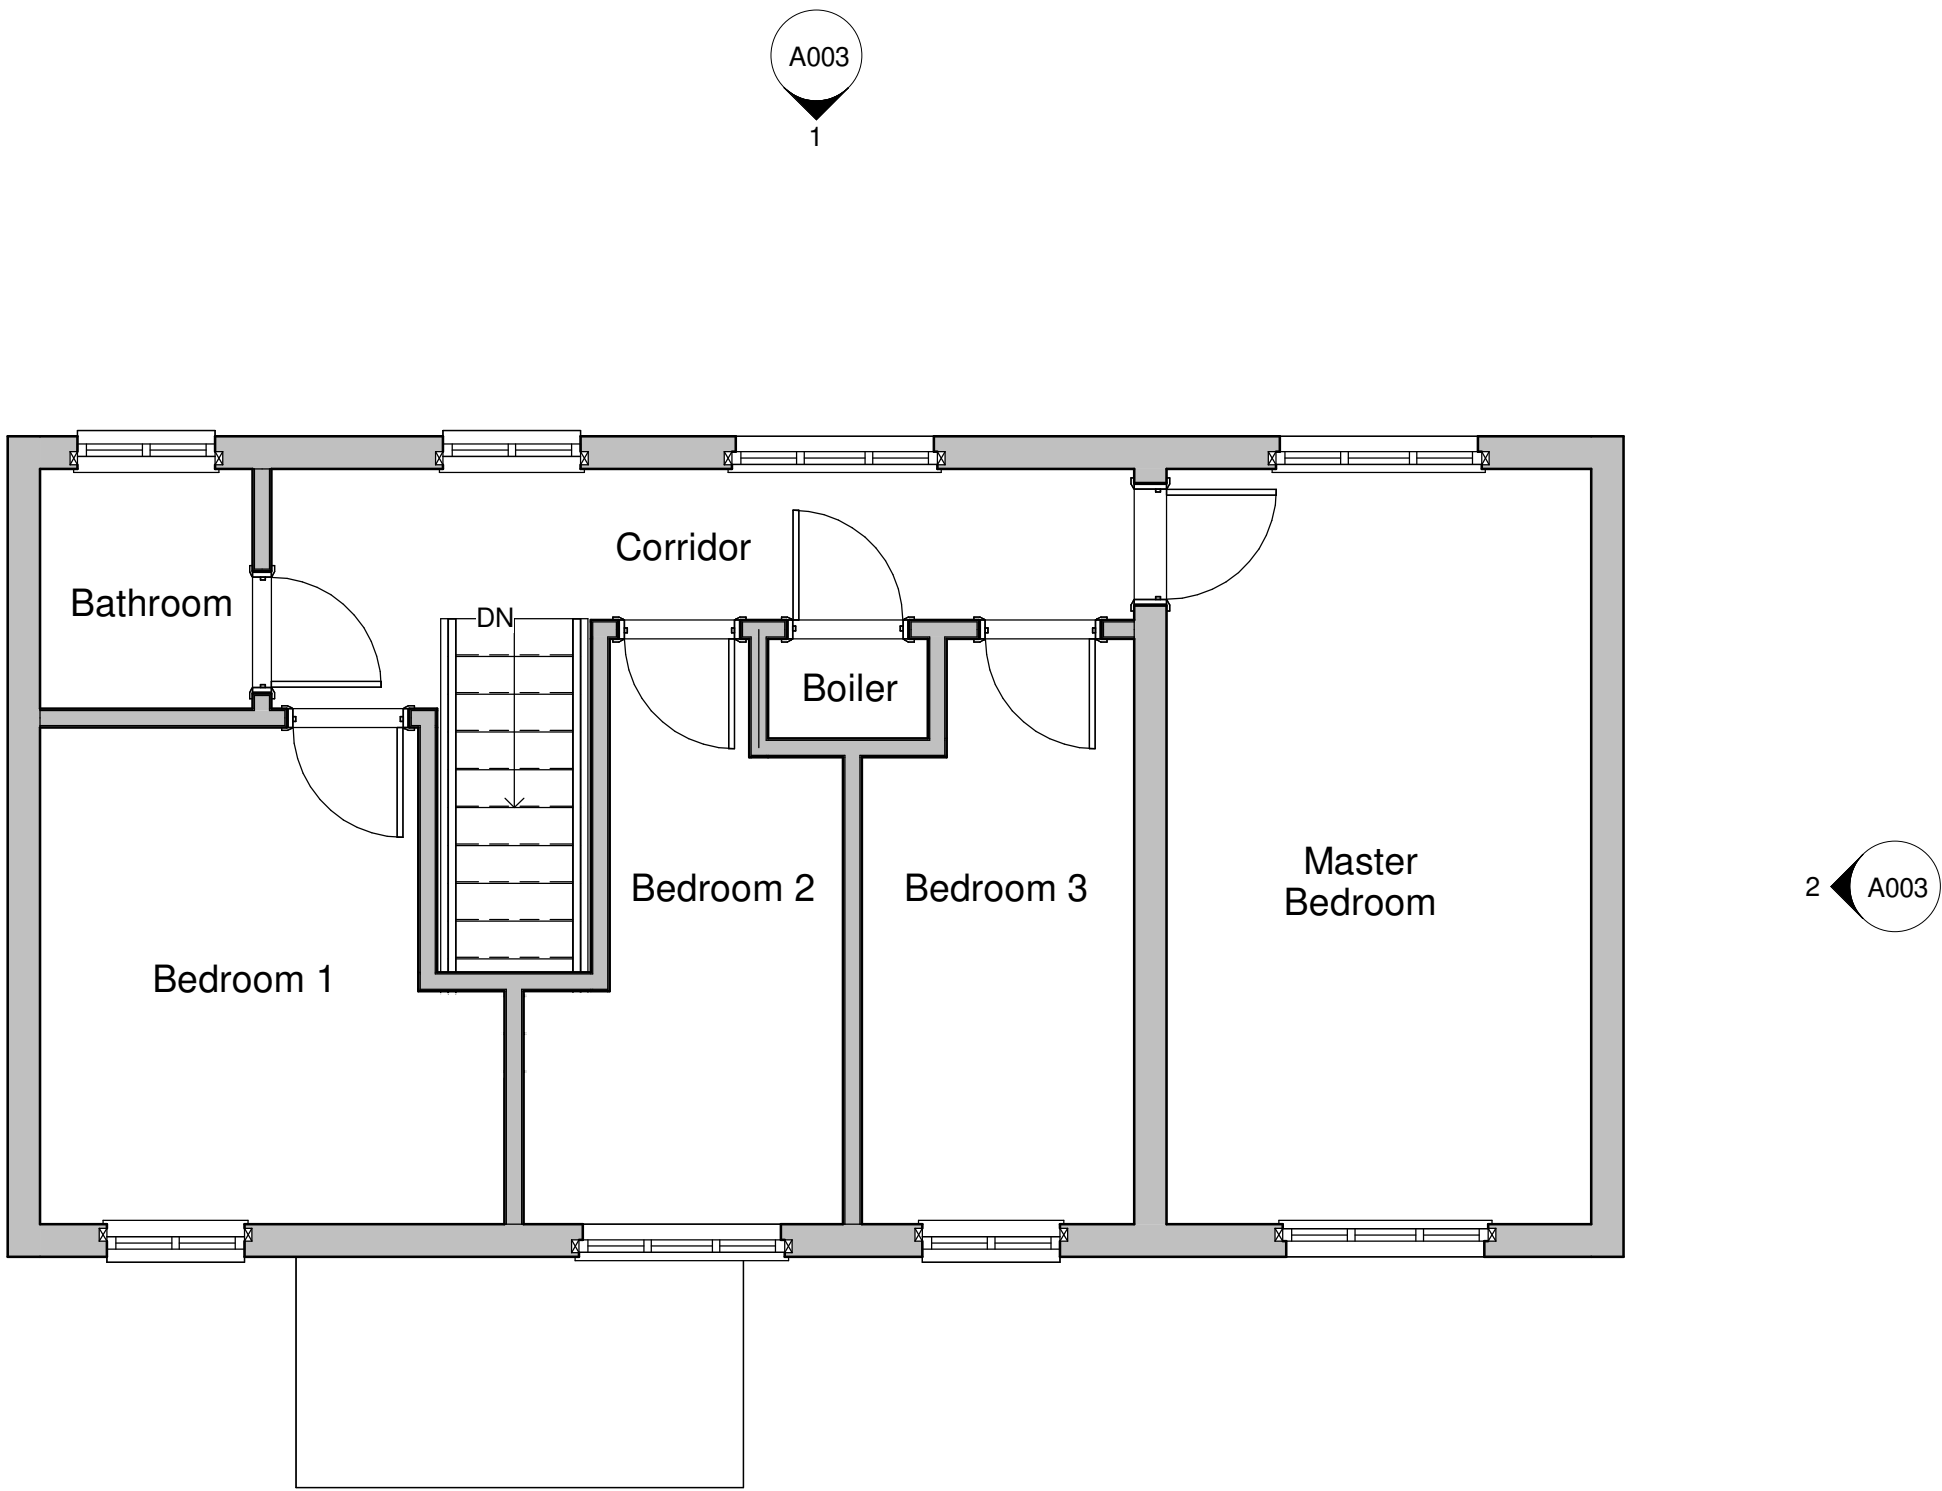

		
PROJECT 7 BELL AVENUE SINGLE STOREY REAR EXTENSION		
LOCATION 7 BELL AVENUE WEST DRAYTON		
TITLE EXISTING GROUND & FIRST FLOOR GA		
DRAWN BY AAR	CHECKED BY TW	DATE 27/05/24
SCALE (@ A1) 1 : 50		PROJECT NUMBER 0479
DRAWING NUMBER A002		REV