
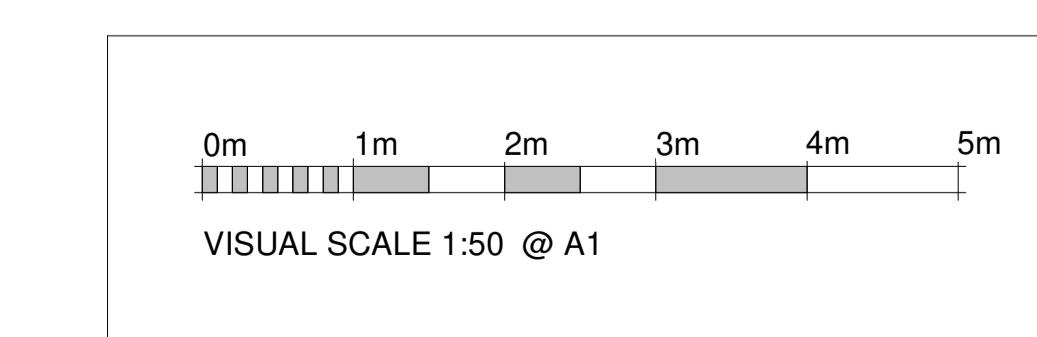


**Proposed Ground Floor**

1 : 50

**Proposed First Floor**

1 : 50

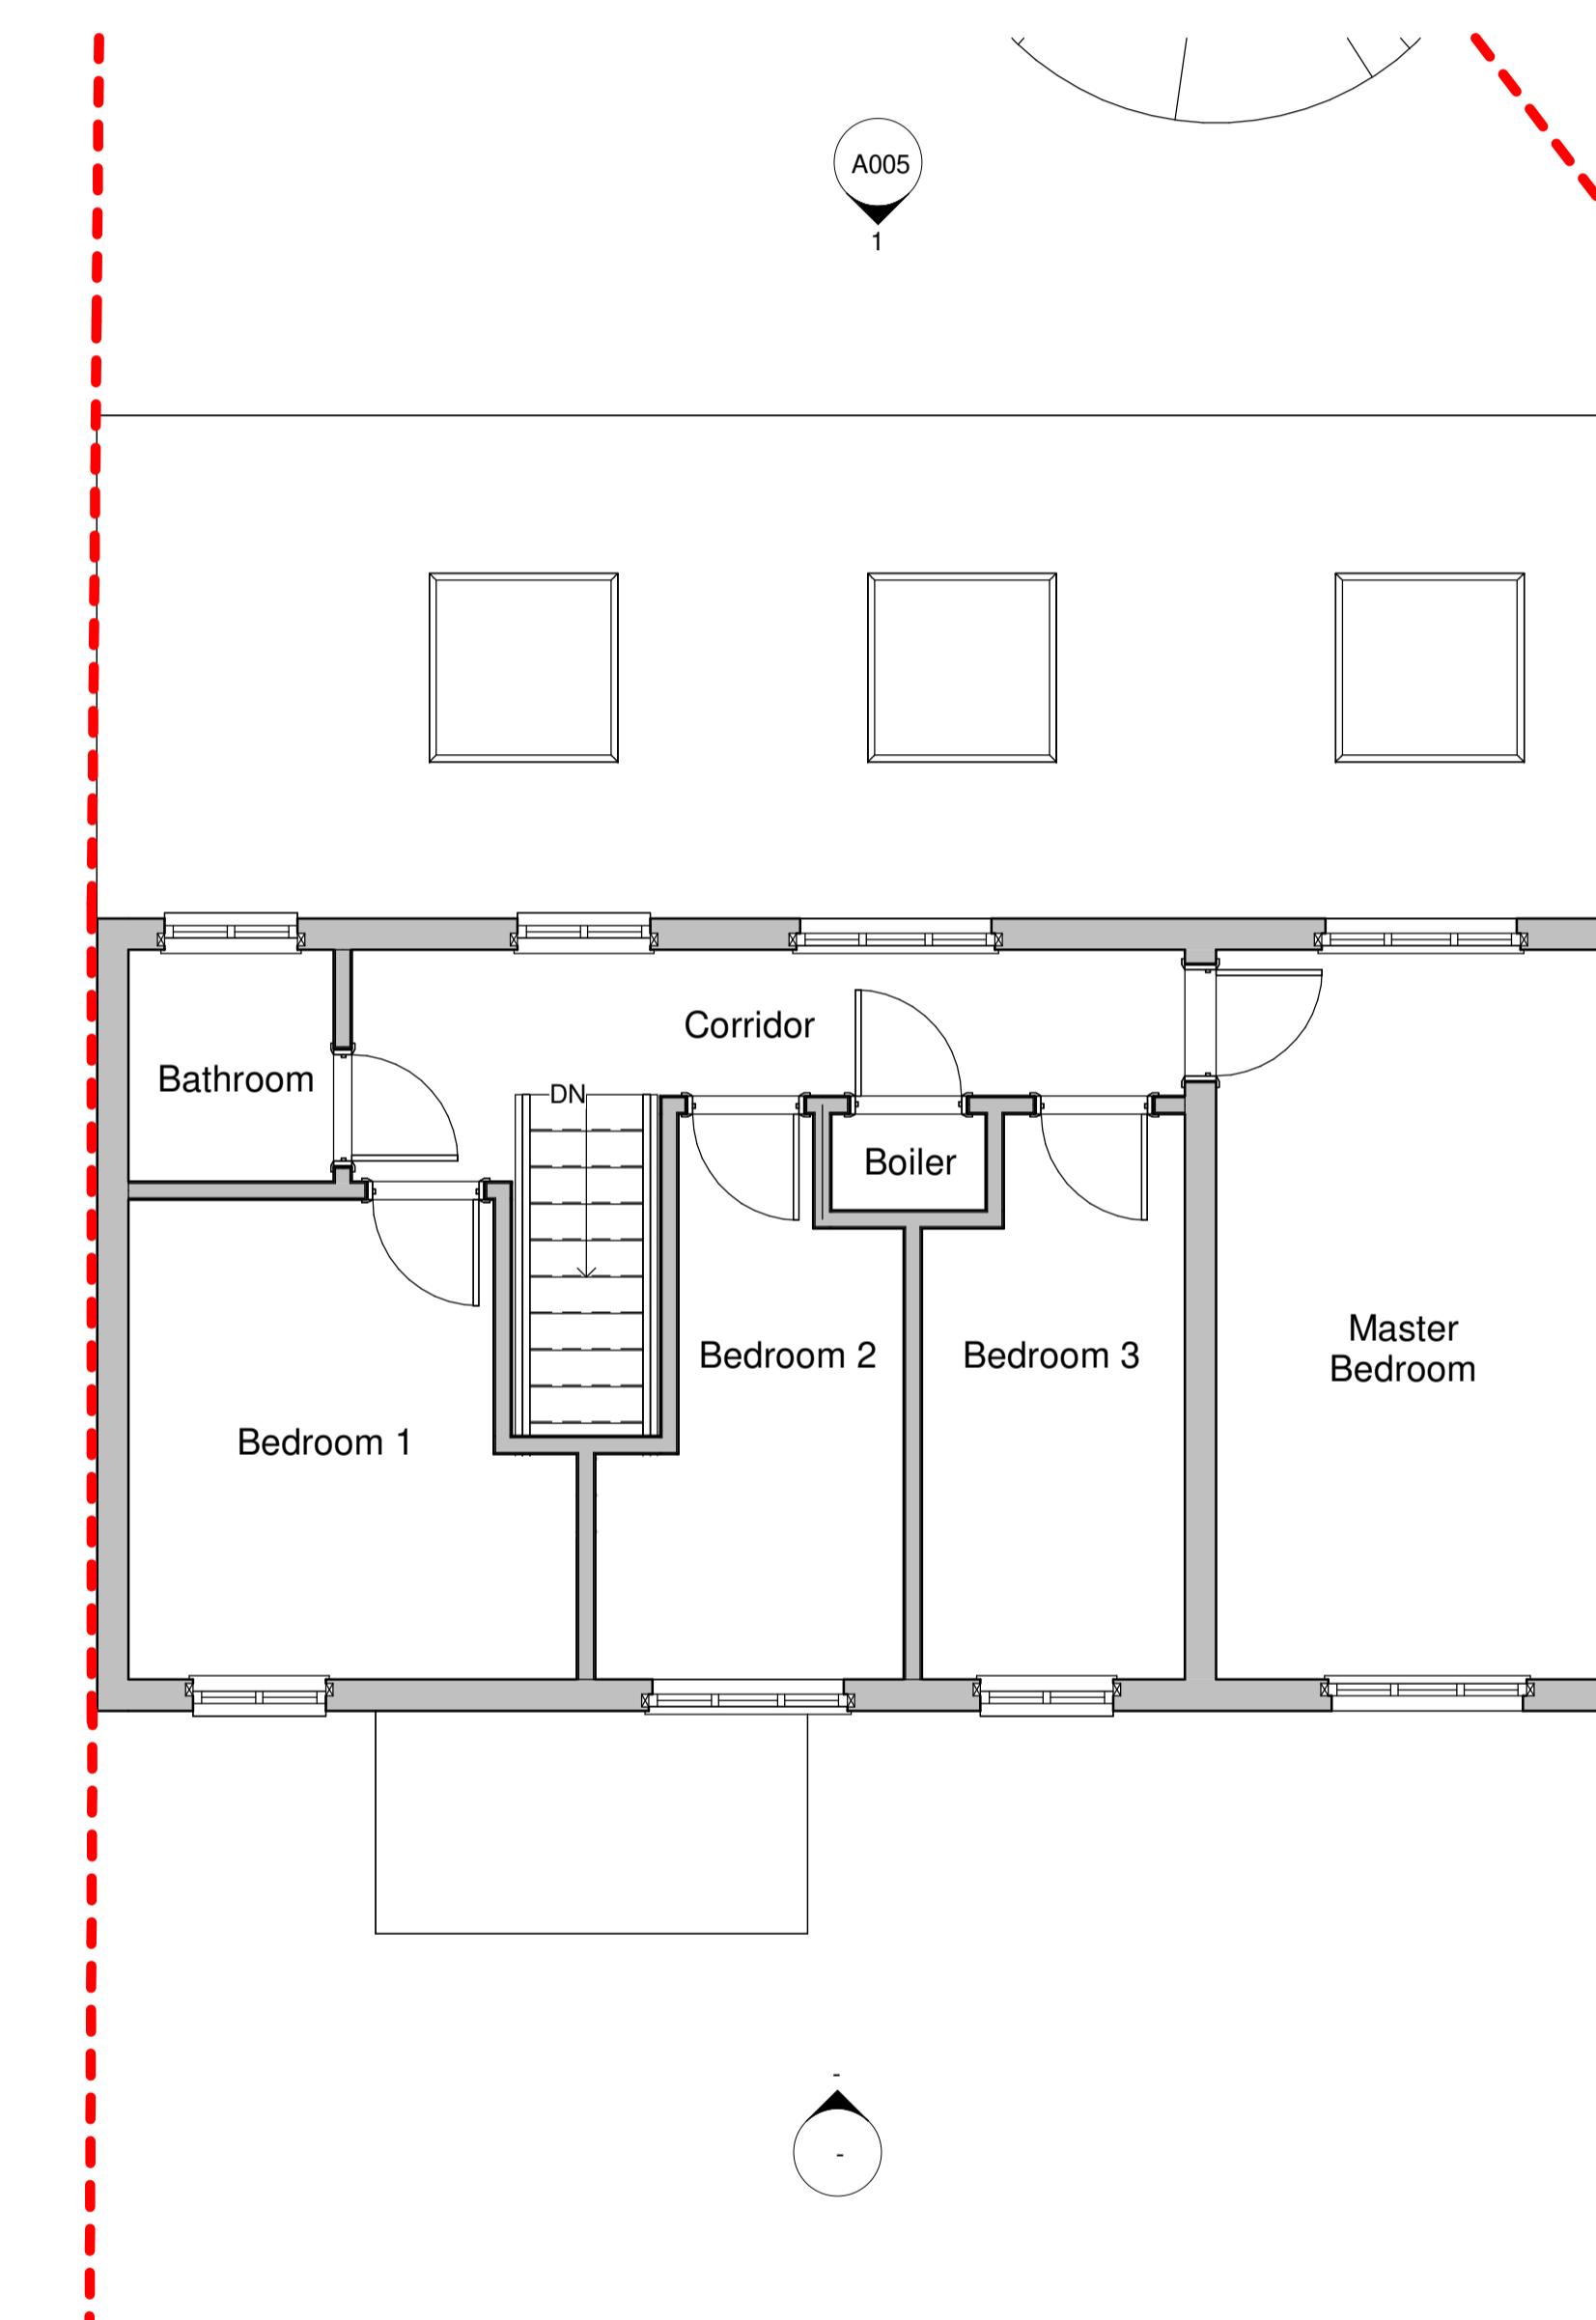

PROJECT	7 BELL AVENUE SINGLE STOREY REAR EXTENSION	
LOCATION	7 BELL AVENUE WEST DRAYTON	
TITLE	PROPOSED GROUND & FIRST FLOOR GA	
DRAWN BY	CHECKED BY	DATE
AAR	TW	15/10/24
SCALE (@ A1)	PROJECT NUMBER	
1 : 50	0479	
DRAWING NUMBER	REV	
A004		