


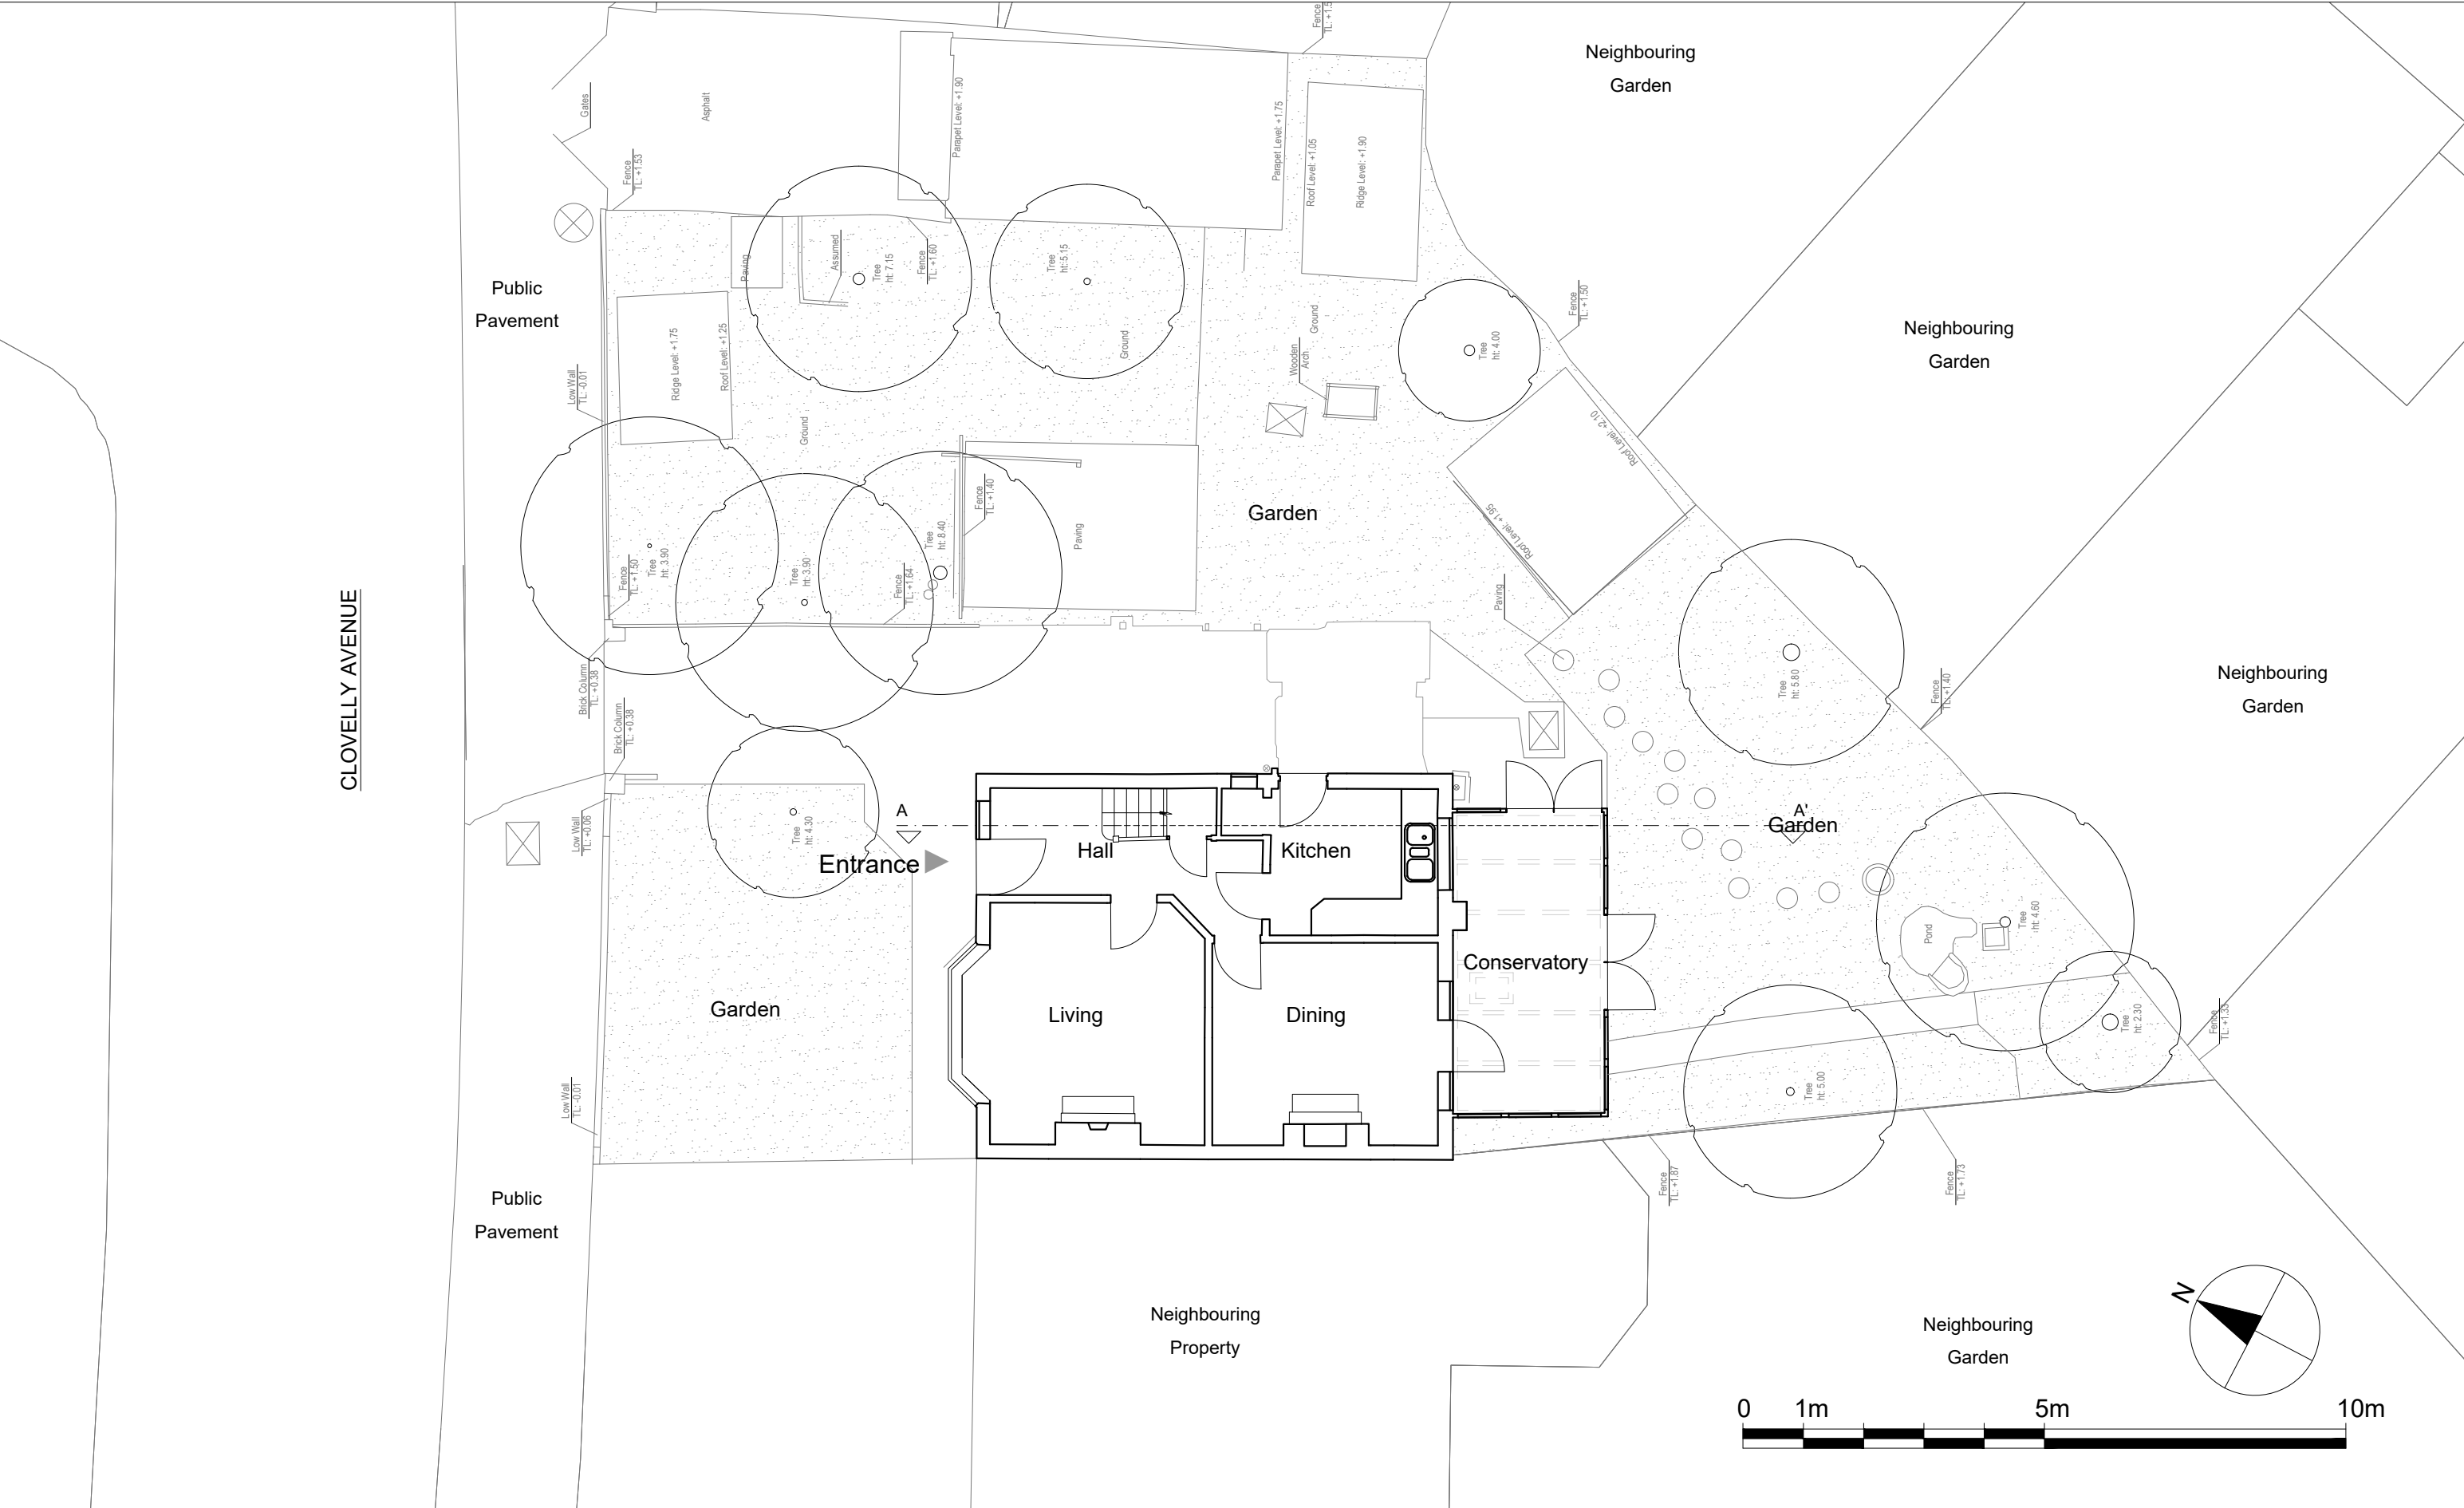

REVISIONS

REV	DATE	DESCRIPTION	BY	CH

PROJECT TITLE
1 Clovelly Avenue

DATE
Jul 2022

REVISION
/

DRAWING TITLE
Existing - Ground Floor
CLIENT

DRAWING No.
CLVLY-P001

SCALE @ A3
1:100