




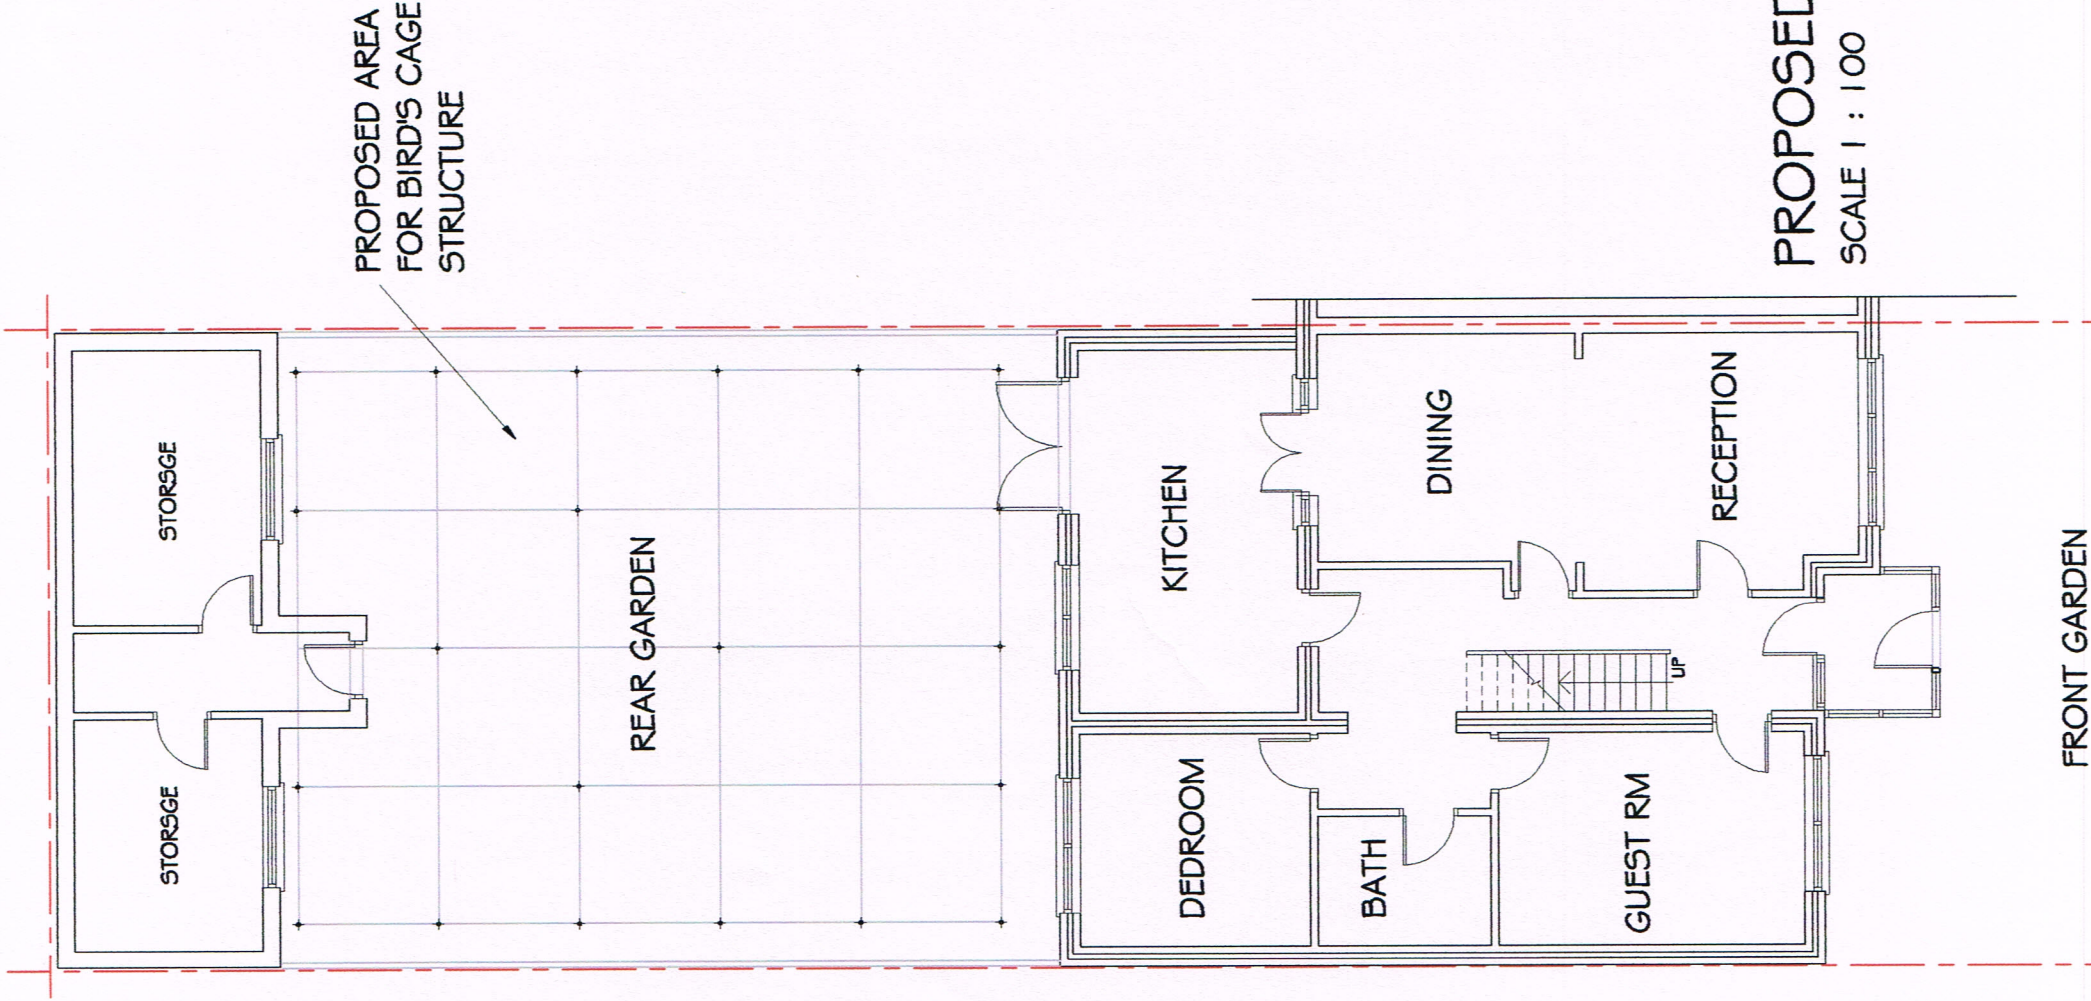

PROPOSED GROUND F PLAN
SCALE 1 : 100

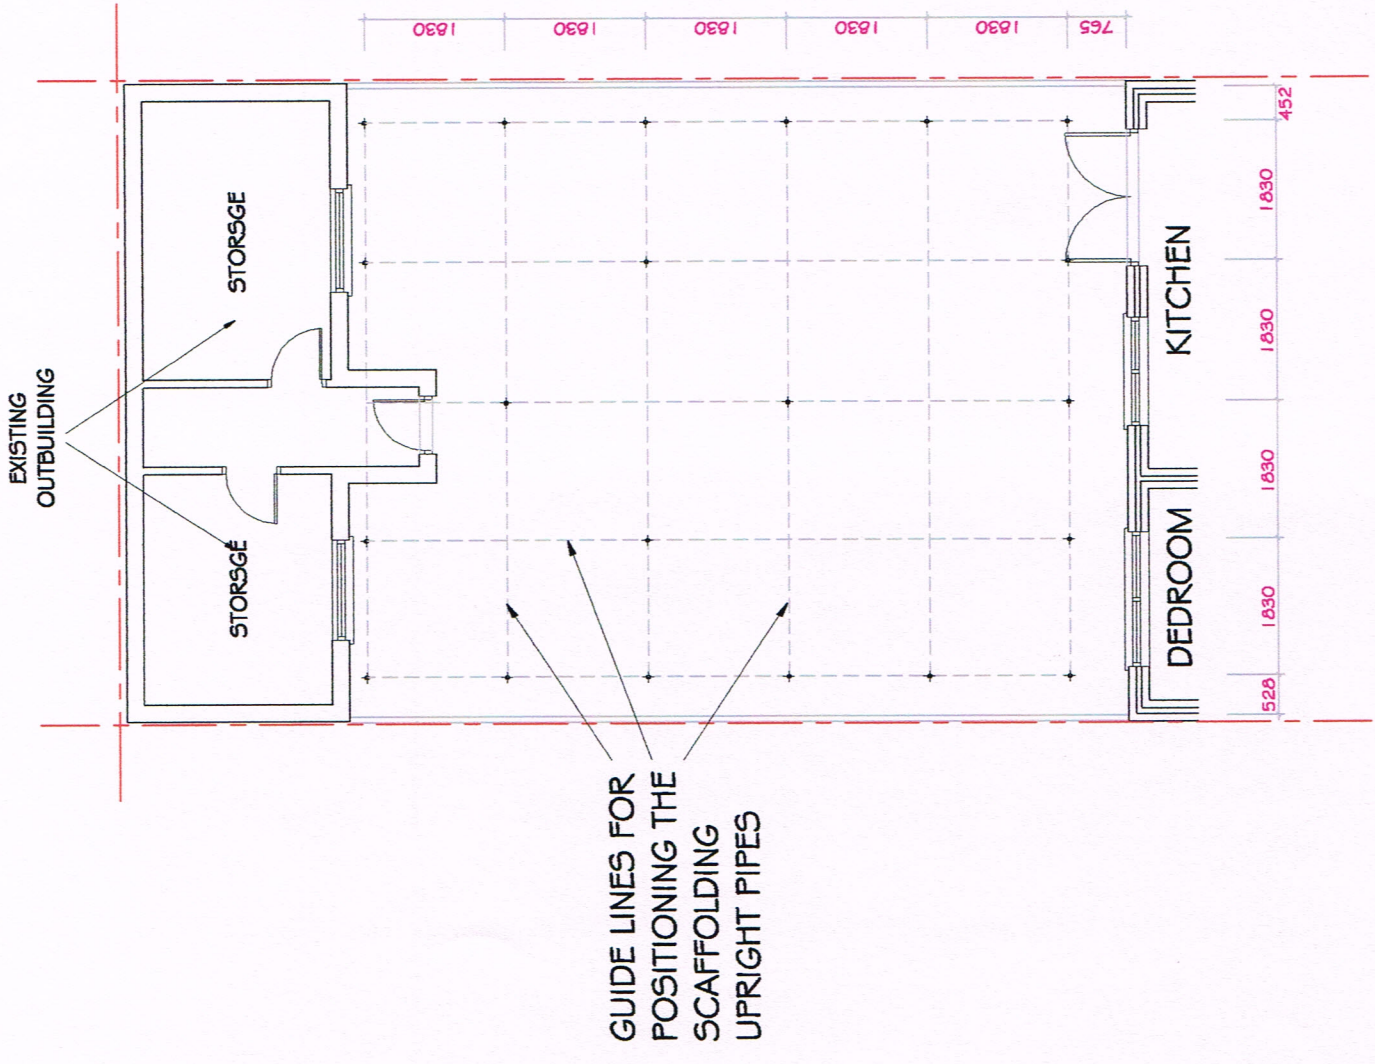

REAR GARDEN'S DETAILED PLAN
SCALE 1 : 100

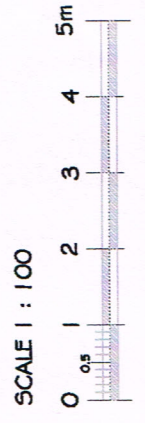

	Job	21 Coronation Road, Hayes, UB3 4JT			Date	Revision
	Client	Bird's Cage Structure at Rear Garden				
	Drawn	Mr M Zia Alakozay				
	Checked	Rear Garden's Proposed F Plans			Drawn No.	665/03
					Scale	1 : 100 @ a3
					Date	April 2022