




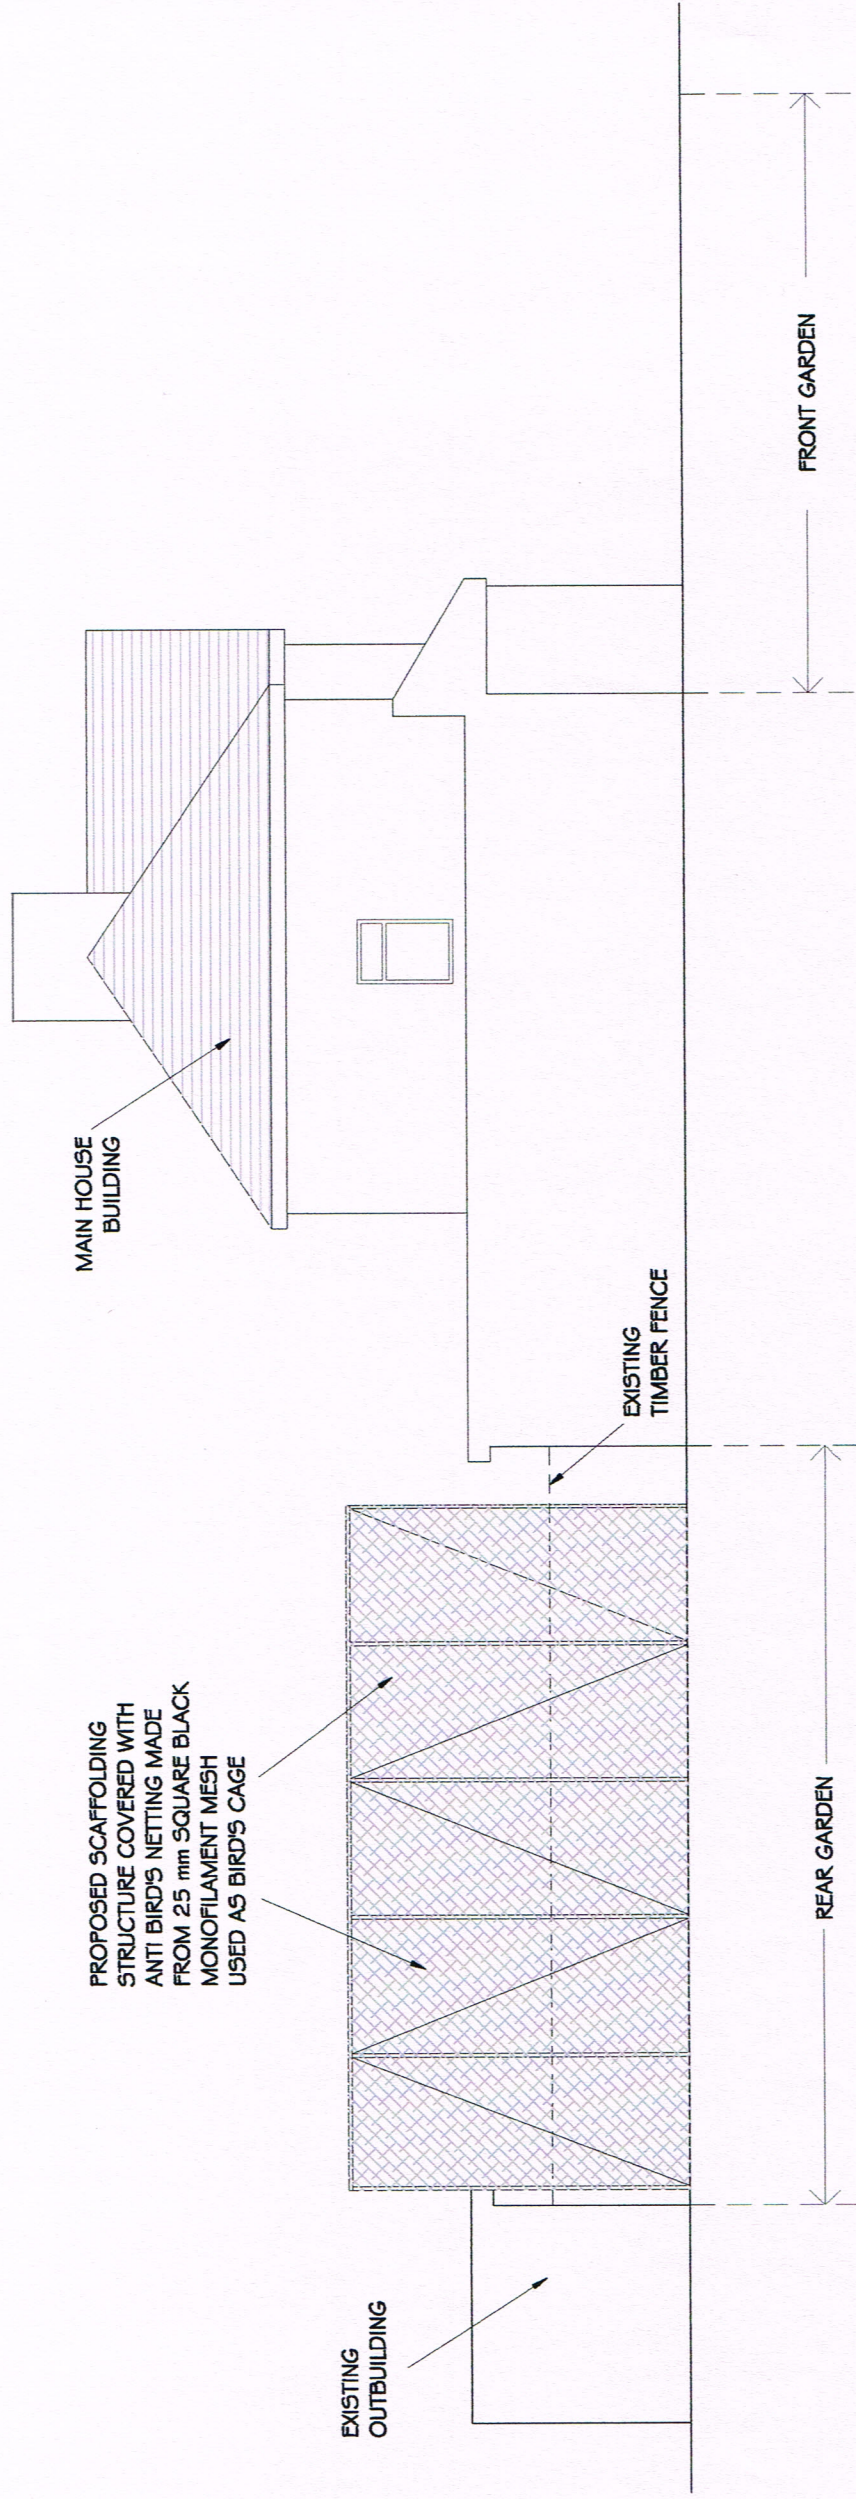

PROPOSED LEFT SIDE ELEVATION
SCALE 1 : 100

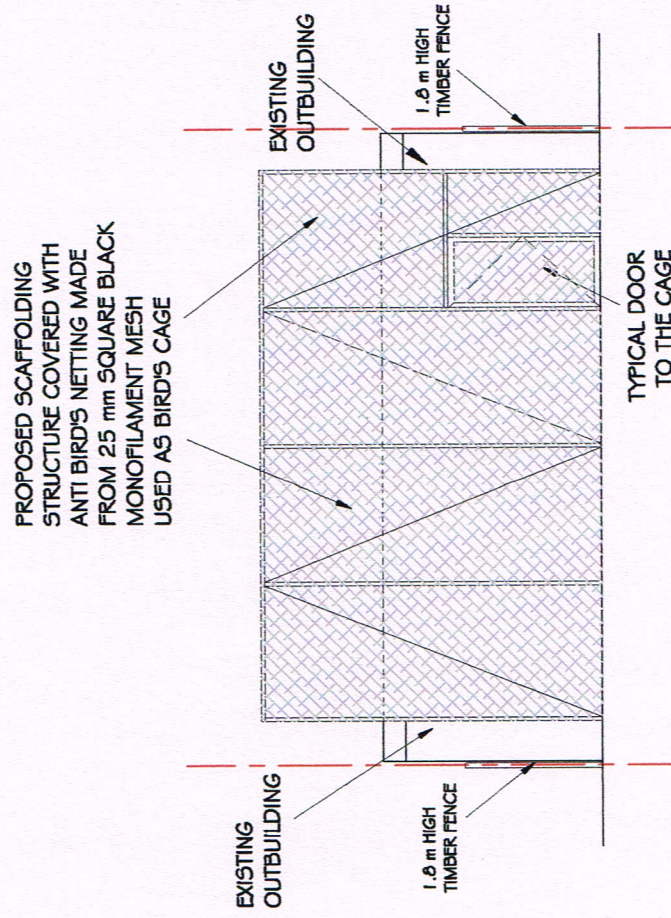

PROPOSED BIRD'S CAGE
ELEVATION FACING EXISTING
OUTBUILDING
SCALE 1 : 100

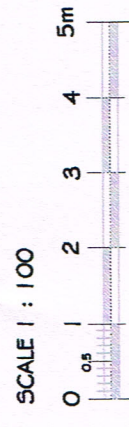

	Job	21 Coronation Road, Hayes, UB3 4JT			Date	Revisions
	Client	Bird's Cage Structure at Rear Garden				
	Drawn	Mr M Zia Alakozay				
	Checked	Proposed Bird's Cage Elevations				
	Date	April 2022	Scale	1 : 100 @ a3	Draw No.	665/04