


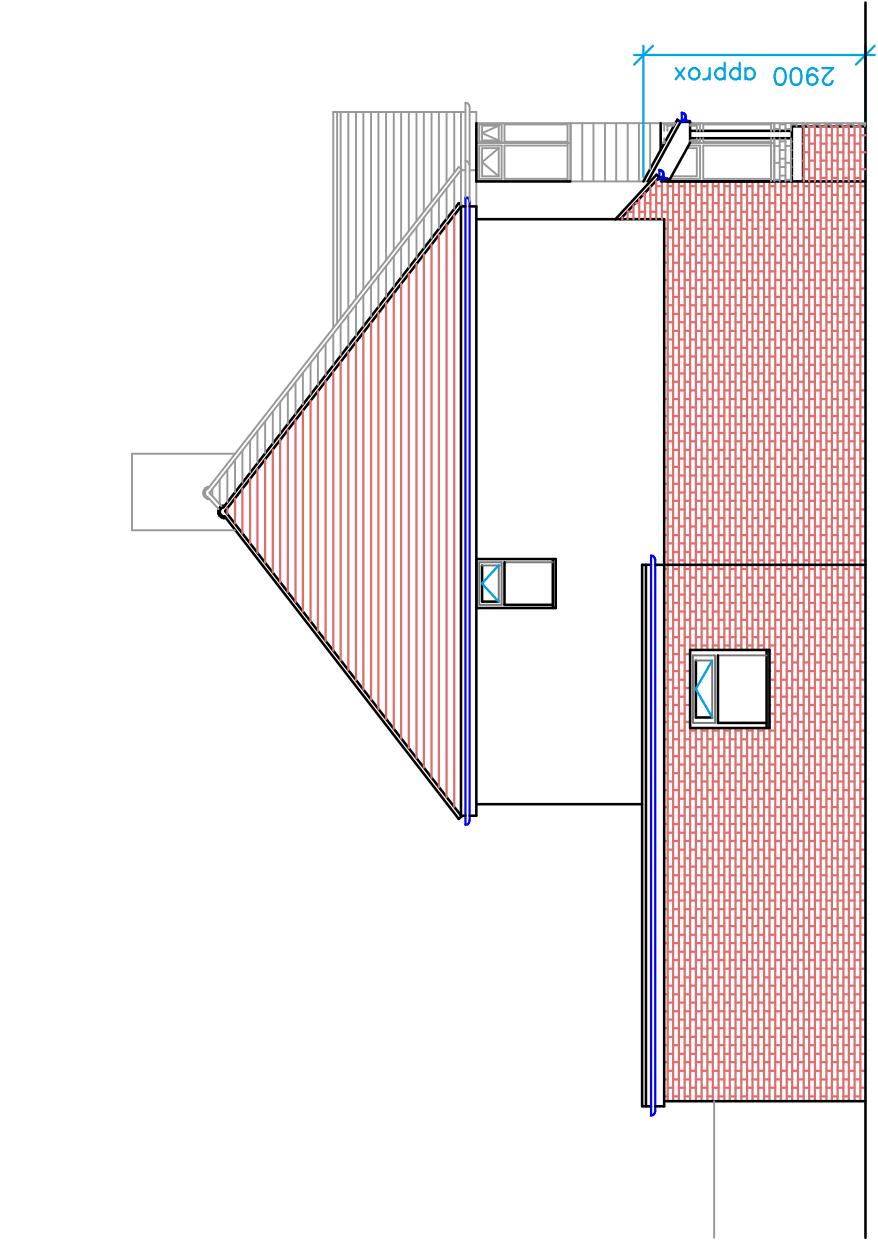


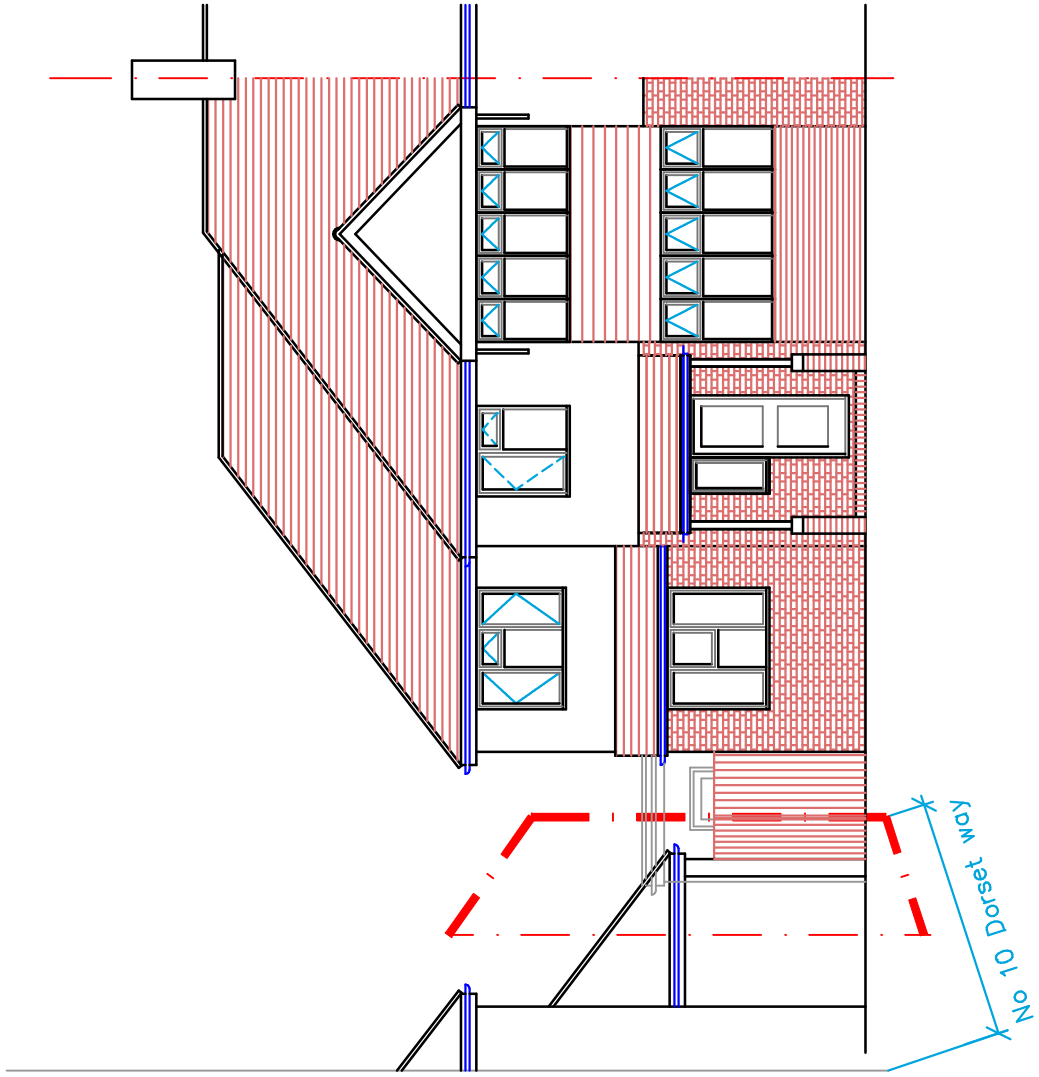


Side Elevation

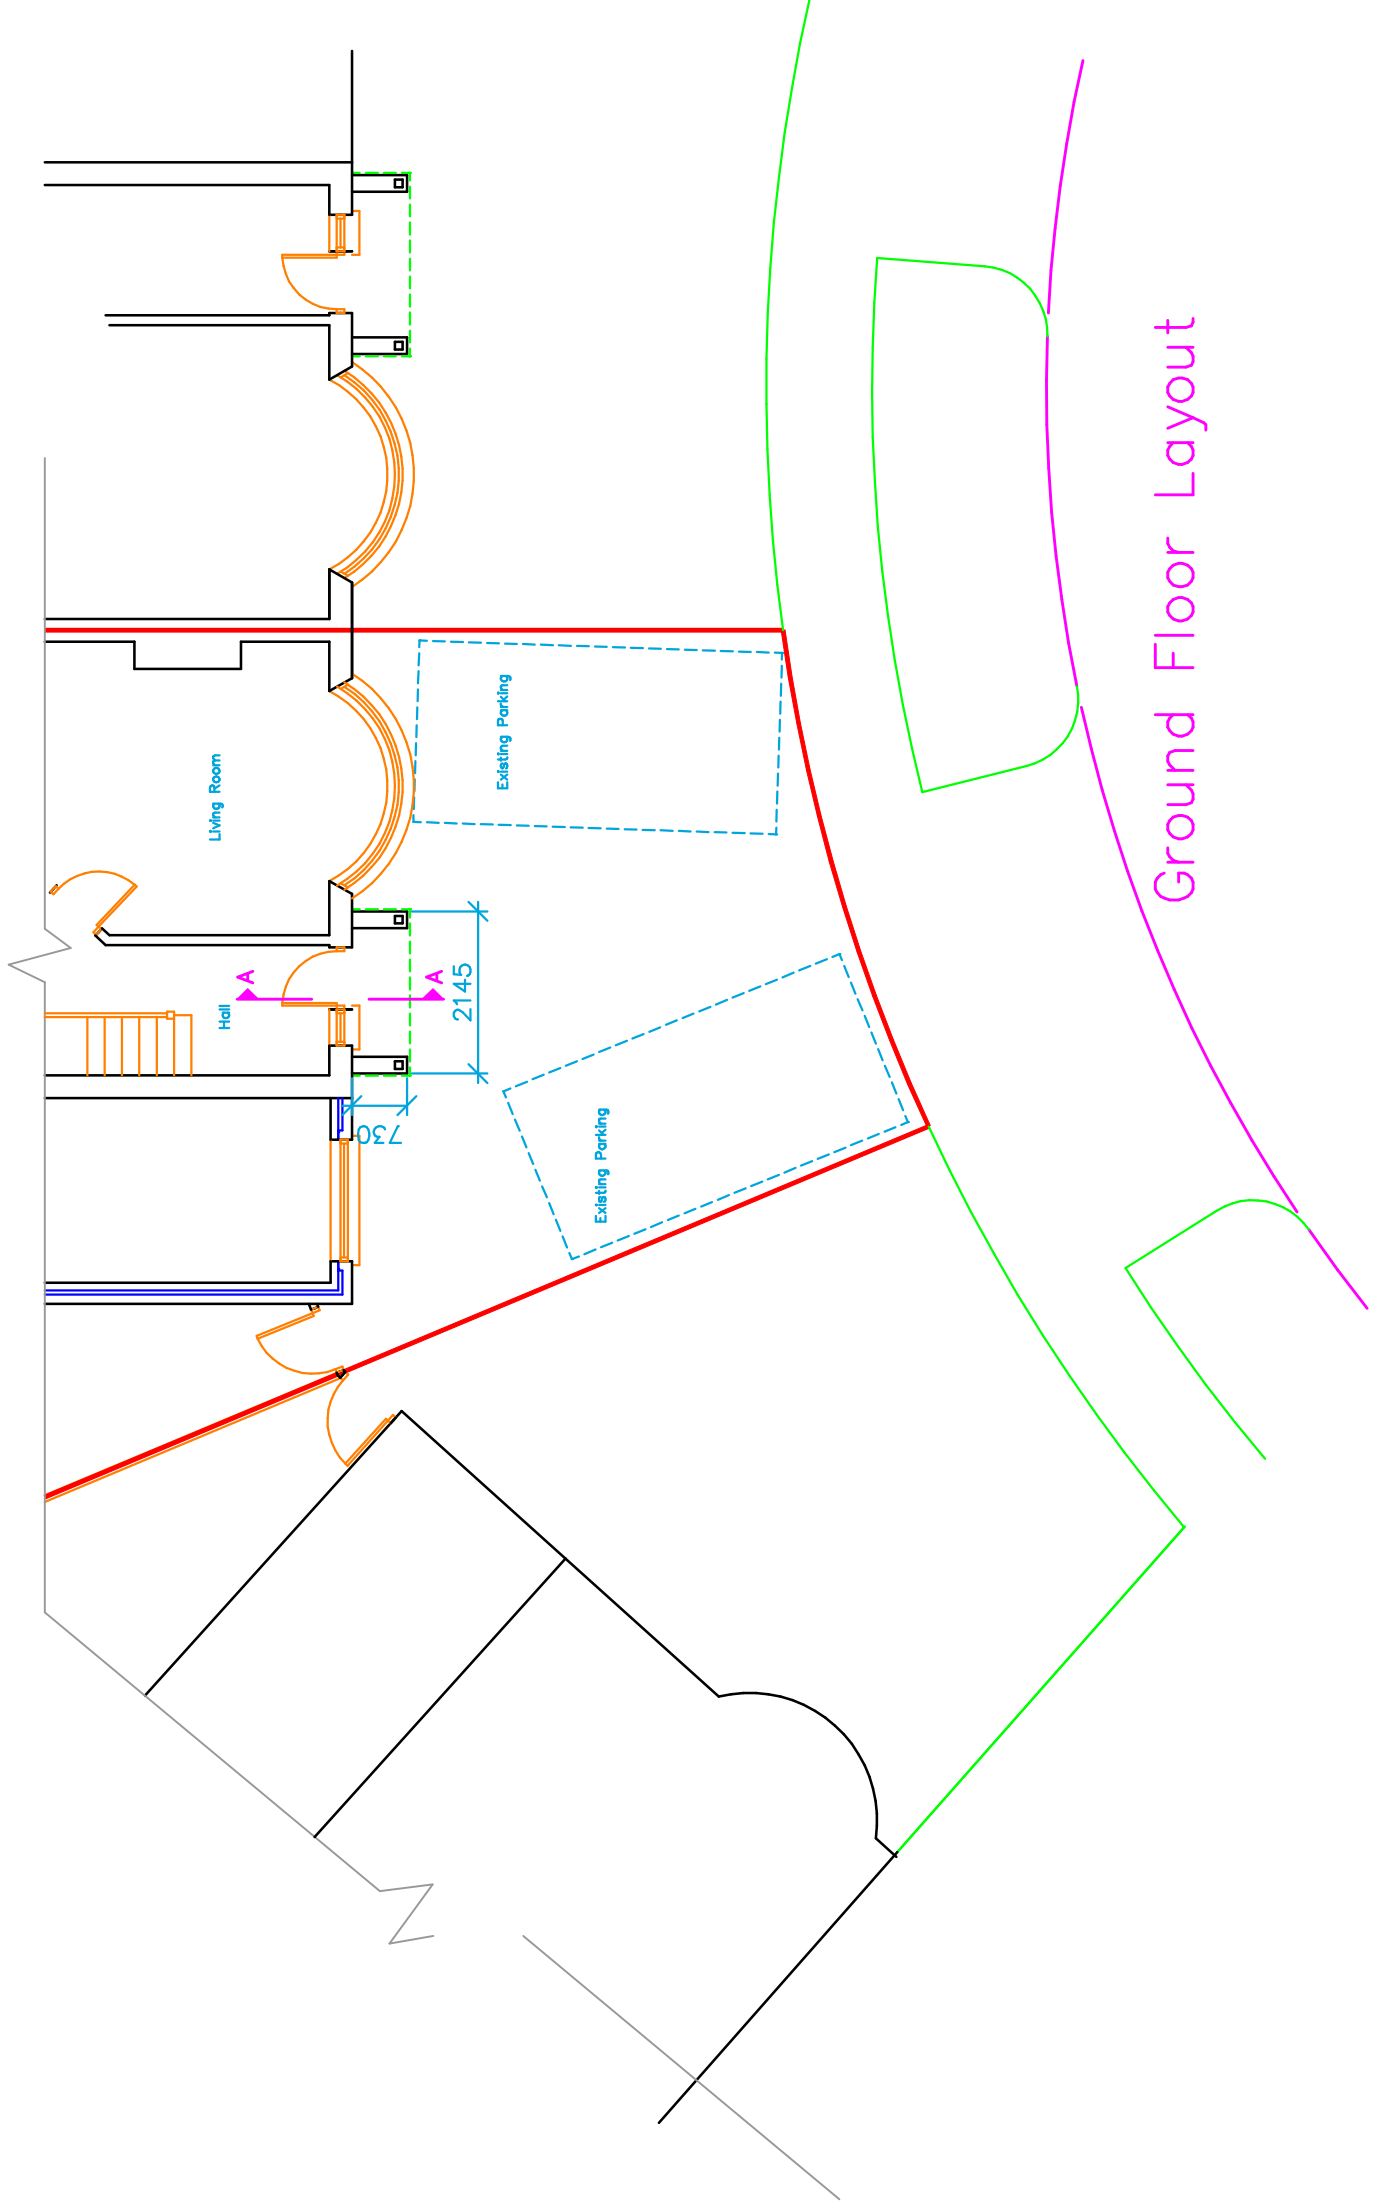

Party Side Elevation

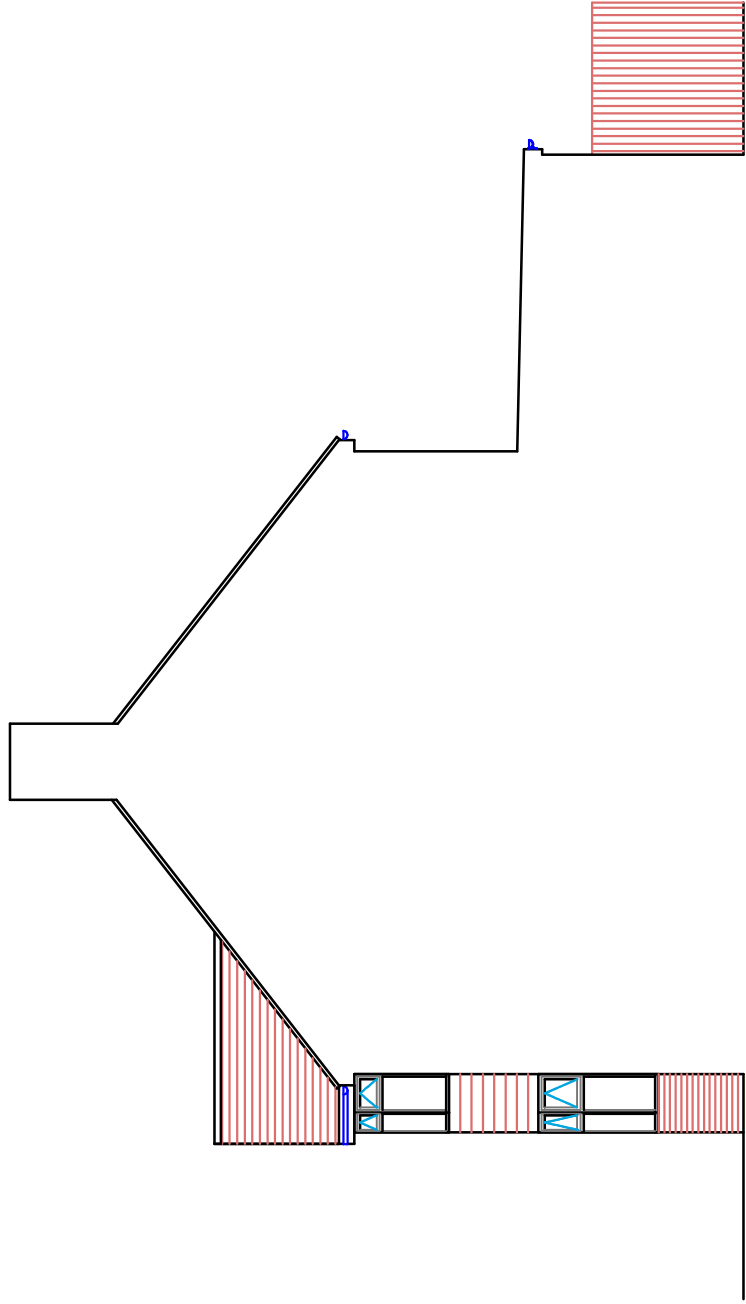


Ground Floor Layout

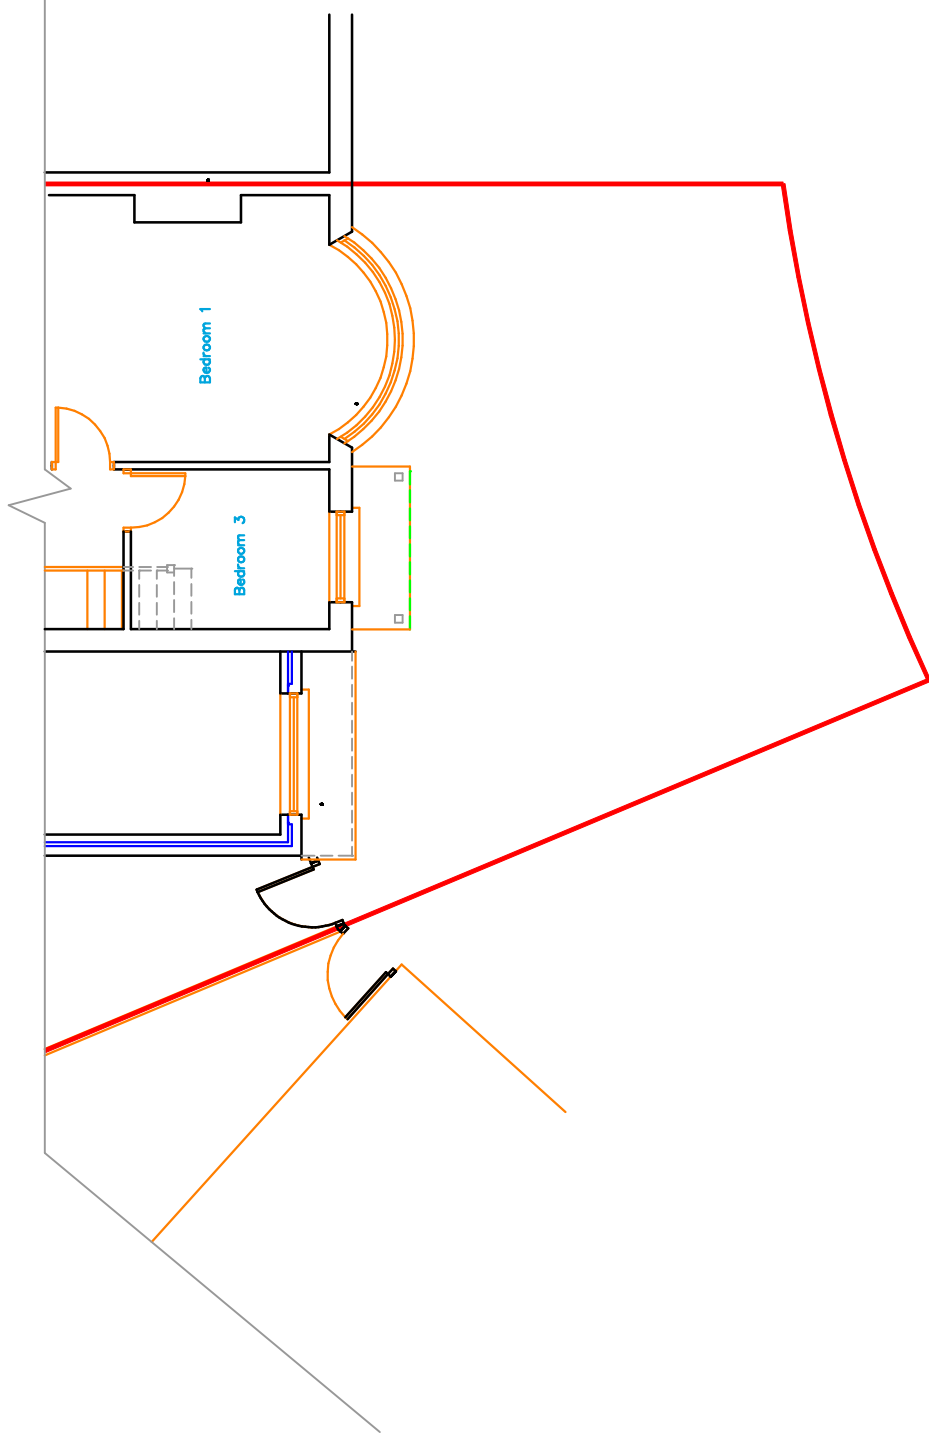

First Floor Layout

1. Do not scale from this drawing.
 2. All dimensions to be checked on site before ordering materials or commencing work.
 3. In case of discrepancies in drawings, calculations or details refer to TOWERS ASSOCIATES, for clarification: Unilateral decisions by contractors will not be accepted.
 4. For any information not covered by these drawings refer to TOWERS ASSOCIATES, for clarification: Unilateral decisions by contractors will not be accepted.
 5. The contractor must ensure that work is being carried out to the latest revisions of all the working drawings.
 6. It is the contractors responsibility to inform the local authority before work commences and to obtain all necessary stages of work. All to the District Surveyors satisfaction.
 7. If work commences on site before full plans approval has been given, TOWERS ASSOCIATES shall not be responsible for any additional work or materials that the District Surveyor may require.
 8. This drawing and all copies produced there from remain the copyright and property of TOWERS ASSOCIATES. It may only be reproduced, stored, transmitted, or used in any form without the written consent of TOWERS ASSOCIATES if demanded.
- By using this drawing the user and his or her employer, signify their agreement of the above terms and conditions.

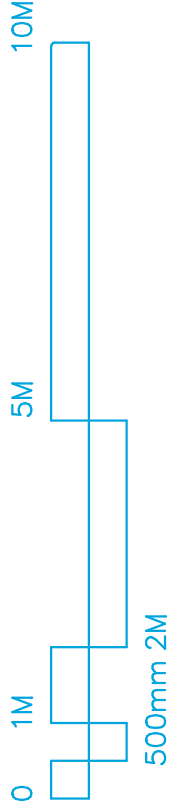

REV.	DATE	DESCRIPTION
JDB		
8 Dorset Way Hill Uxbridge, UB10 0JR		
TITLE Existing Porch Layout		
DRG. No. 3262-P-01 REV.		
SCALE 1: 100 ©Copyright 2023 DRN BY JDS		
DATE May 23		
CHECKED PDN		
DATE May 23		
TOWERS ASSOCIATES LTD Harefield Oil Terminal, Harvil Rd, Harefield, MIDDX. UB9 6JL. email info@towers-associates.com TEL. 01895 812822		