


0 20 40 60 80 100 m

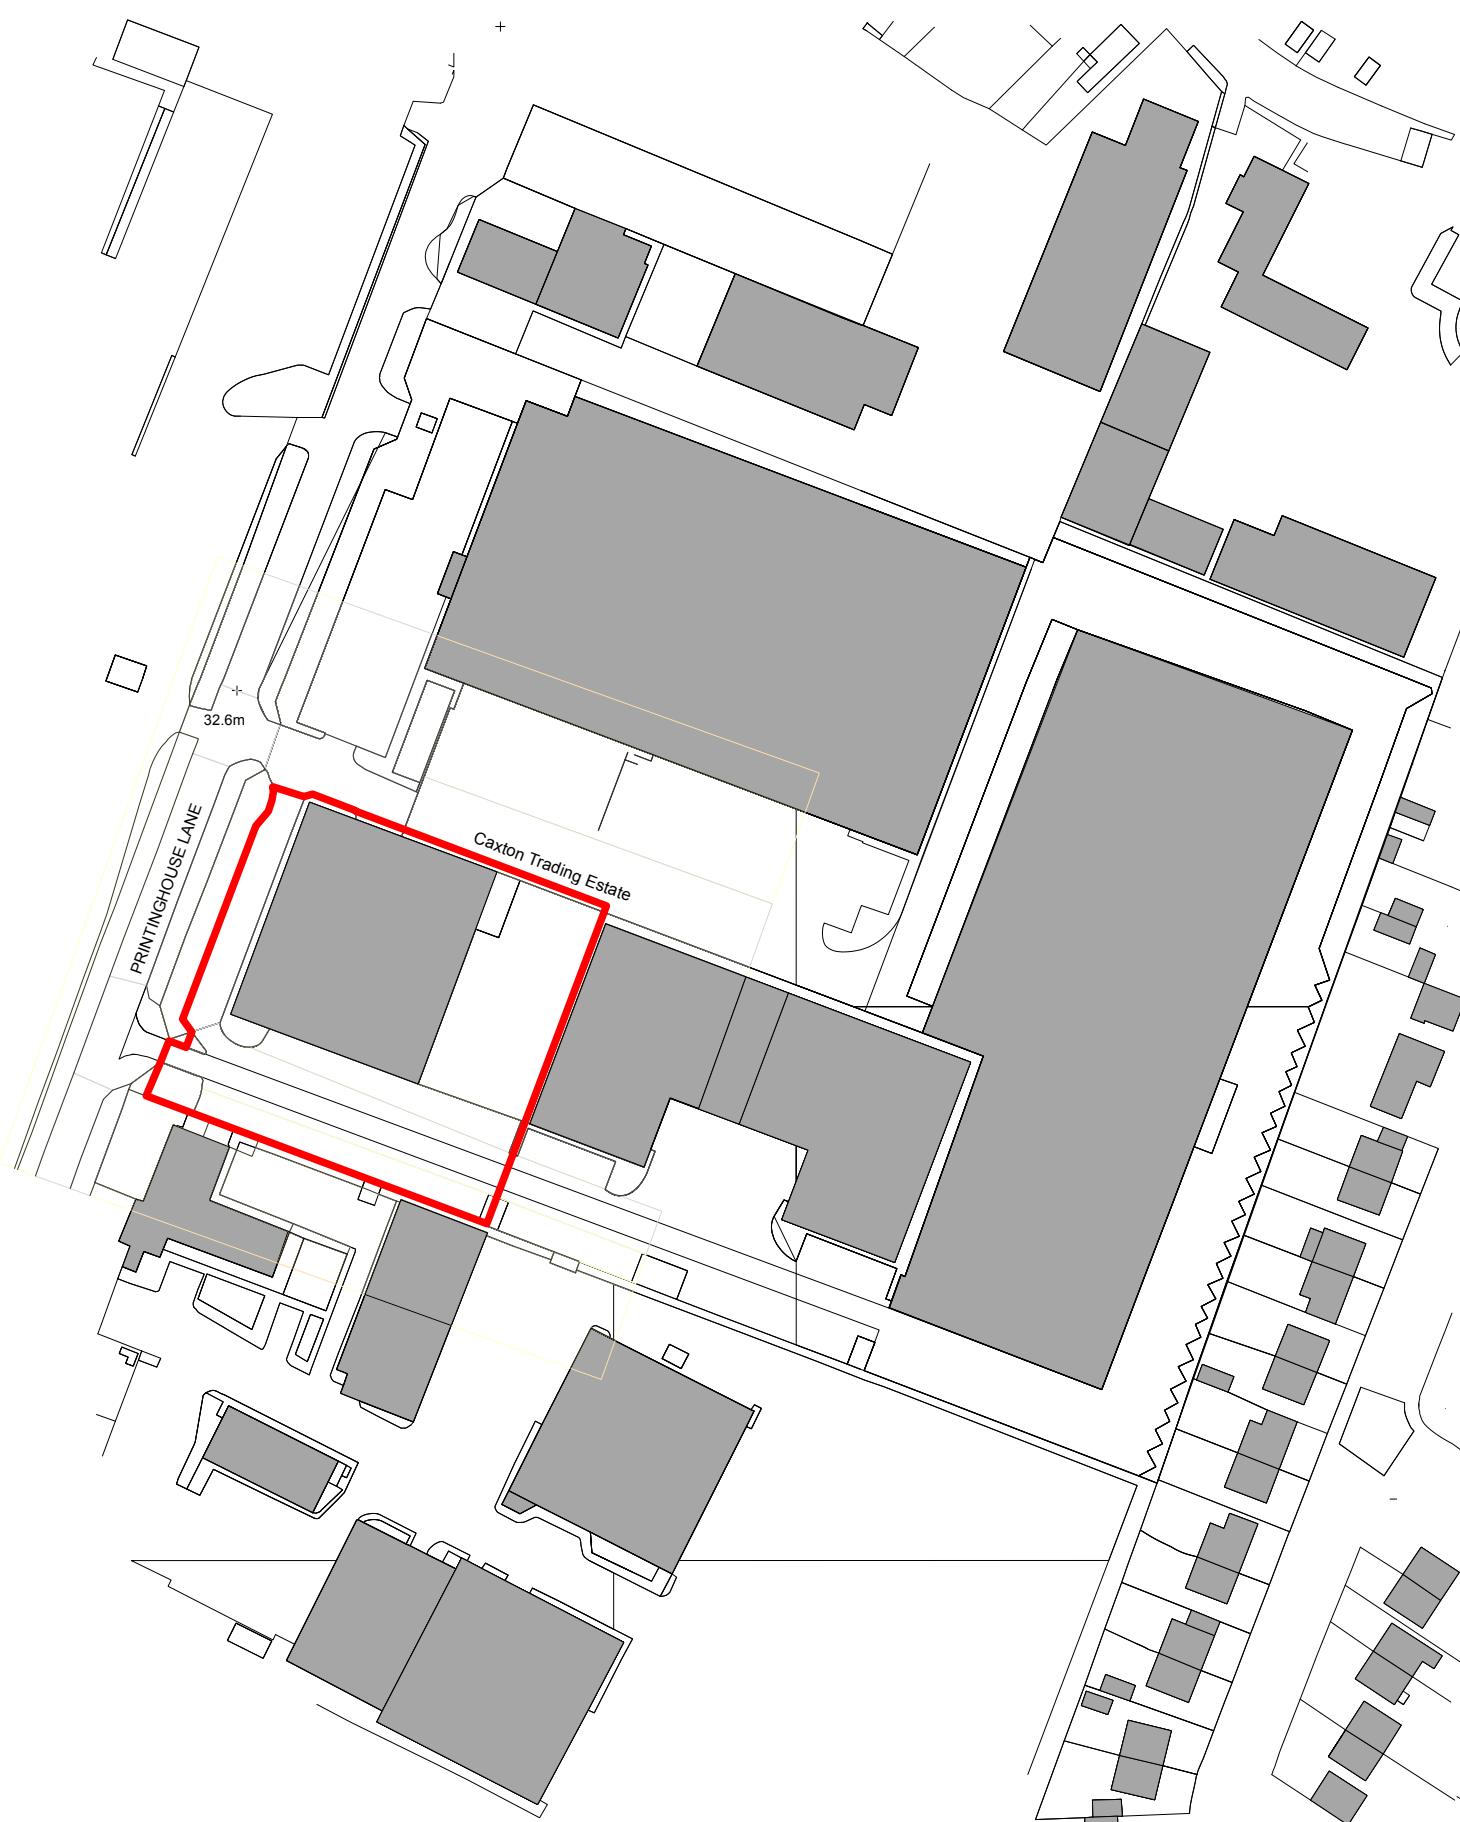

1

Site Location Plan

Scale: 1:1250

PLANNING

REV.	DATE	DESCRIPTION

PROJECT

Unit 1, Caxton Trading Estate
Printing House
Hayes, UB3 1AP

DRAWING

Site Location Plan

CLIENT

Zongwise Limited

SCALE

1:1250

DRAWN
PW

DATE

December 2025

CHECKED
MM

DRAWING No

2519 PL1 01

© copyright retained

WAMM

Architecture & Building Consultants

WAMM Consulting Limited
Chapel House, 1-3 Chapel Street, Guildford, Surrey, GU1 3UH
www.wammconsulting.com
+44 (0)1483 825700