


CONSULTANTS:

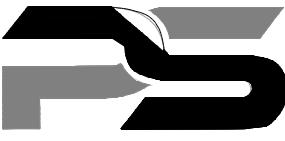

PLANSING

info@plansing.co.uk
+44 (0) 208 050 9130

Date:
08-12-2023

SCALE:
1-100@A3

Client Name and Address:
Mr kali charan
131 High St West
Drayton UB7 7QL, UK

Project Description:
Internal Modification, Roof &
Second Floor

Drawing Title:
PLANNING DRAWINGS
DRAWING HISTORY

DATE	REV#	DESCRIPTION


STRUCTURE TO BE DEMOLISHED
EXISTING STRUCTURE
PROPOSED STRUCTURE
PROPOSED DOOR & WINDOW

Consultant's Stamp:
PLANSING

Sheet Title: ELEVATION

Sheet No. A-015

Drawn by: S-Z-A Checked by: A-Z

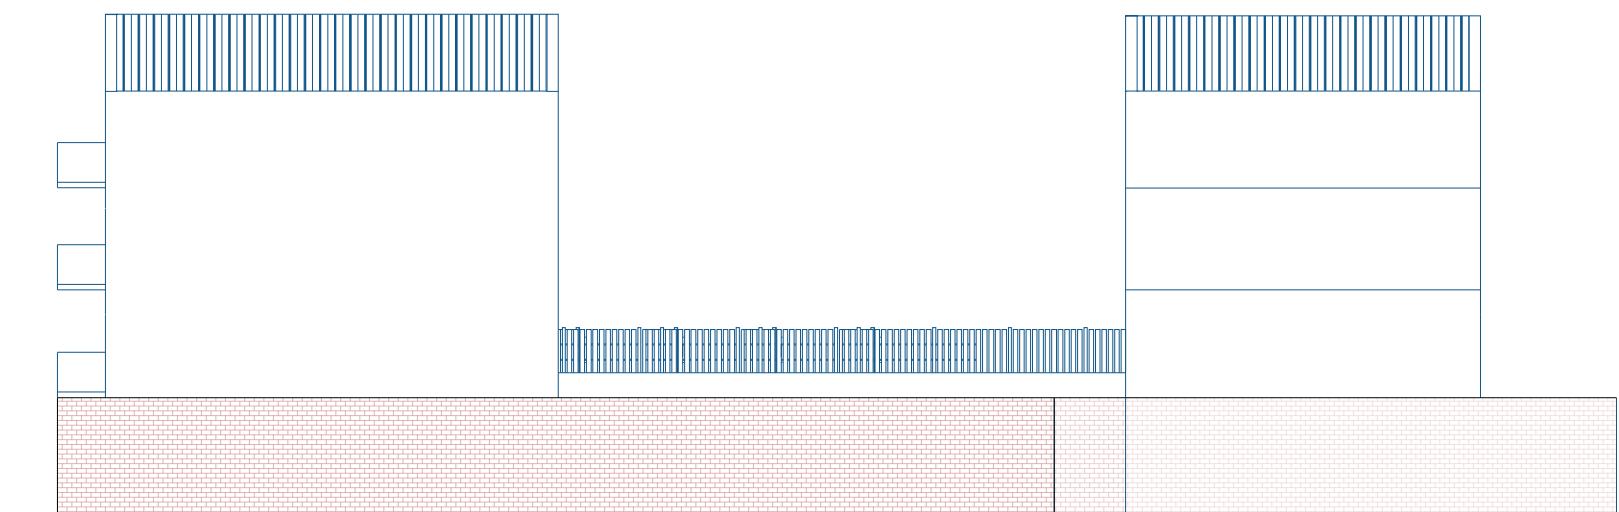

PROPOSED RIGHT SIDE ELEVATION
SCALE: 1:200