


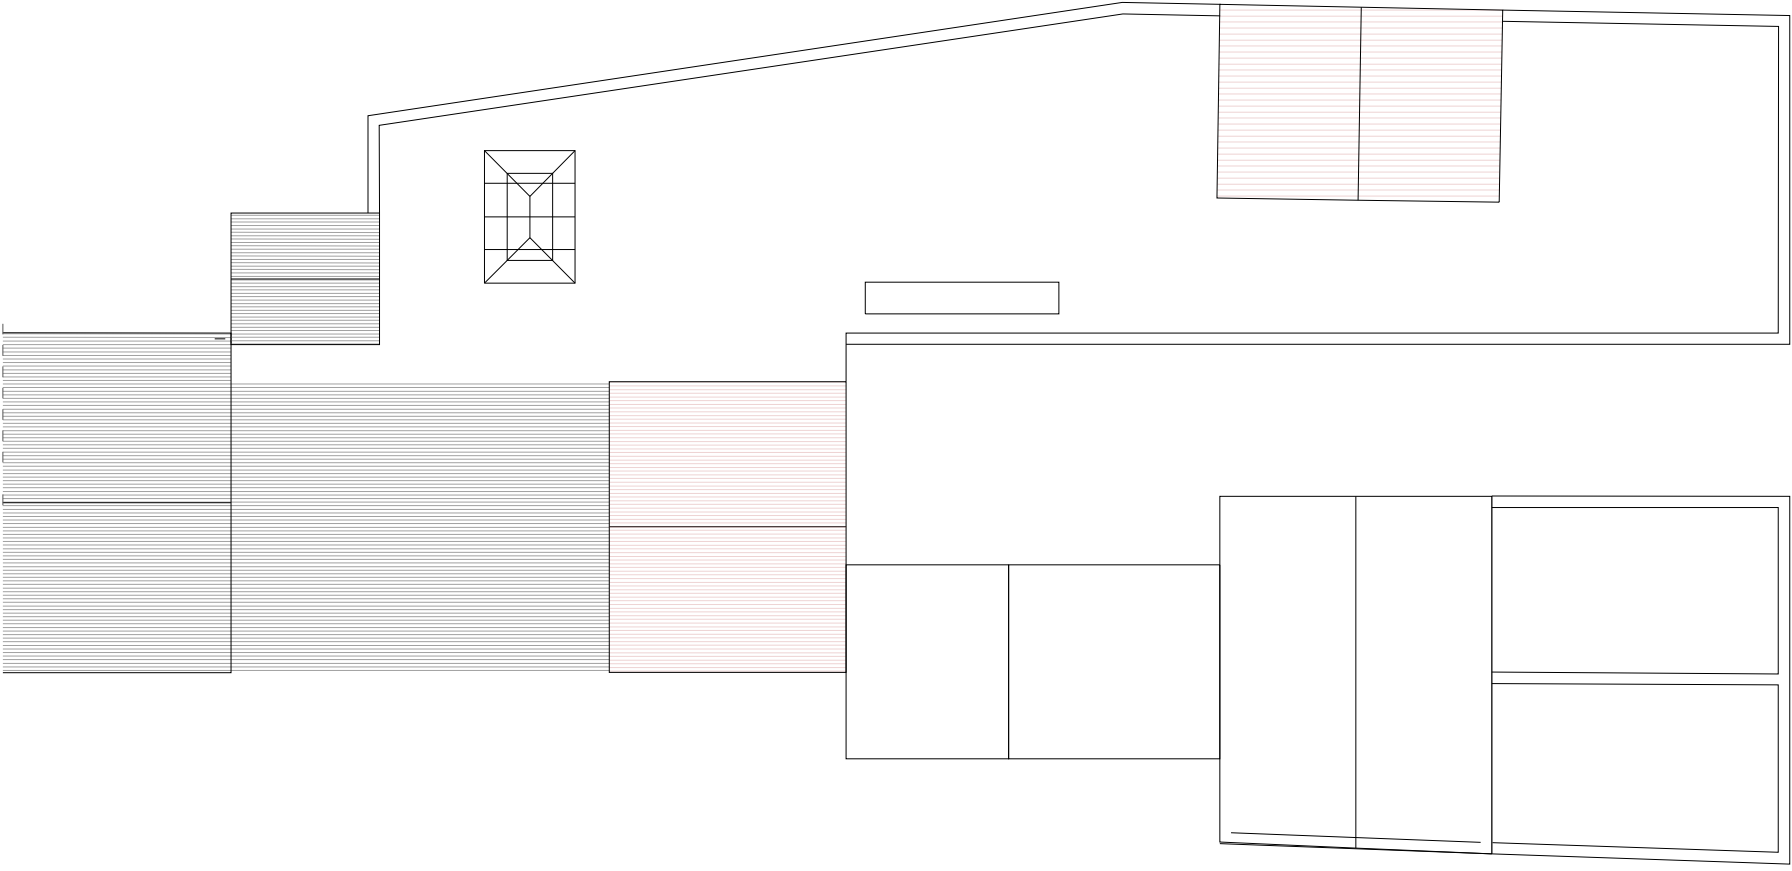

EXISTING ROOF
SCALE: 1:200

CONSULTANTS:



PLANSING
info@plansing.co.uk
+44 (0) 330 133 9001

Date: 08-12-2023

SCALE: 1-100@A3

Client Name and Address:

Mr kali charan
131 High St West
Drayton UB7 7QL, UK

Project Description:

Internal Modification, Roof &
Second Floor

Drawing Title: PLANNING DRAWINGS

DRAWING HISTORY		
DATE	REV#	DESCRIPTION

	STRUCTURE TO BE DEMOLISHED
	EXISTING STRUCTURE
	PROPOSED STRUCTURE
	PROPOSED DOOR & WINDOW

Consultant's Stamp:

PLANSING

Sheet Title: ROOF

Sheet No. A-003

Drawn by: S-Z-A	Checked by: A-Z
--------------------	--------------------