


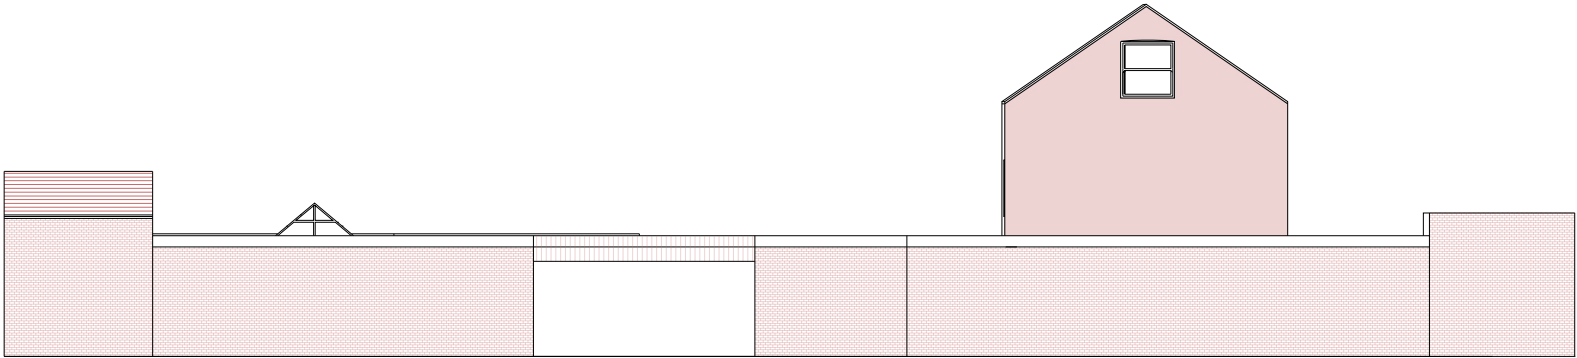

EXISTING LEFT SIDE ELEVATION
SCALE: 1:200

CONSULTANTS:



PLANSING
info@plansing.co.uk
+44 (0) 330 133 9001

Date:
08-12-2023

SCALE:
1-100@A3

Client Name and Address:

Mr kali charan
131 High St West
Drayton UB7 7QL, UK

Project Description:

Internal Modification, Roof &
Second Floor

Drawing Title:
PLANNING DRAWINGS

DRAWING HISTORY		
DATE	REV#	DESCRIPTION

- STRUCTURE TO BE DEMOLISHED
- EXISTING STRUCTURE
- PROPOSED STRUCTURE
- PROPOSED DOOR & WINDOW

Consultant's Stamp:

PLANSING

Sheet Title:
ELEVATION

Sheet No.
A-006

Drawn by:
S-Z-A

Checked by:
A-Z