


SITE LOCATION PLAN


AREA 2 HA

SCALE: 1:1250 on A4

CENTRE COORDINATES: 508035 , 182356

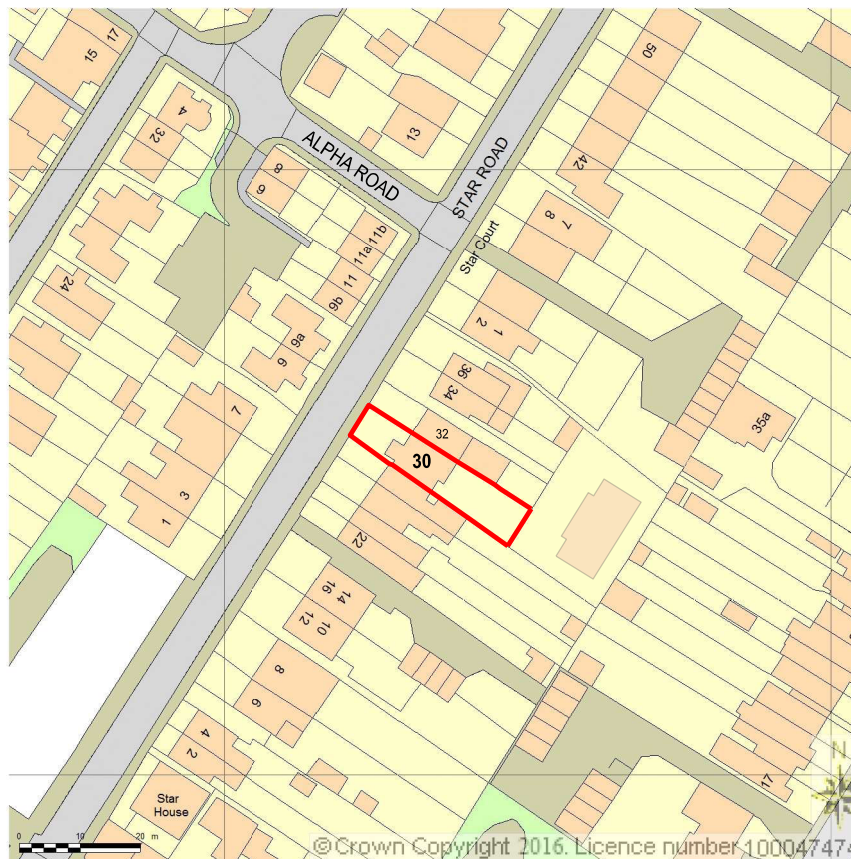

© Crown Copyright 2016. Licence number 100047474

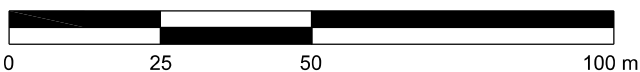

SCALE BAR 1:1250 @ A4



Disclaimer: Do not scale from this drawing. Check all dimensions on site before fabrication or setting out. This document is copyright and may not be reproduced without permission of the owner.
Notes: All dimensions in millimeters.
KEY: SITE BOUNDARY ———

Rev	Notes	Date	Drawn	Issued	Author
00	Planning Submission	03.06.2026	MI	MI	Maria Ignaszewska M Eng, Dip Arch, BA (Hons) ARB no. 077808G M: 077 3138 7952
Client: Mr. Apurba Dahal 30 Star Road Uxbridge London UB10 0QH					MG LTD [Architecture] [Interior Design] MGDC LTD, Office 67, Millmead Business Centre Millmead Road London N17 9QU, United Kingdom T: +44 (0) 20 3715 7751 E: office@mgdc.info

Project: Private Semi-detached House 30 Star Road, Uxbridge London UB10 0QH		
Drawing Title: SITE LOCATION PLAN		
Drawn By: MI	Issued By: MI	Date of First Issue: 03.06.2026
Project No: EX-SR-A-30	Scale @ A4: 1:1250	
Drawing No: A-SR-30-SL-001	Revision: 00	