




EAST ELEVATION

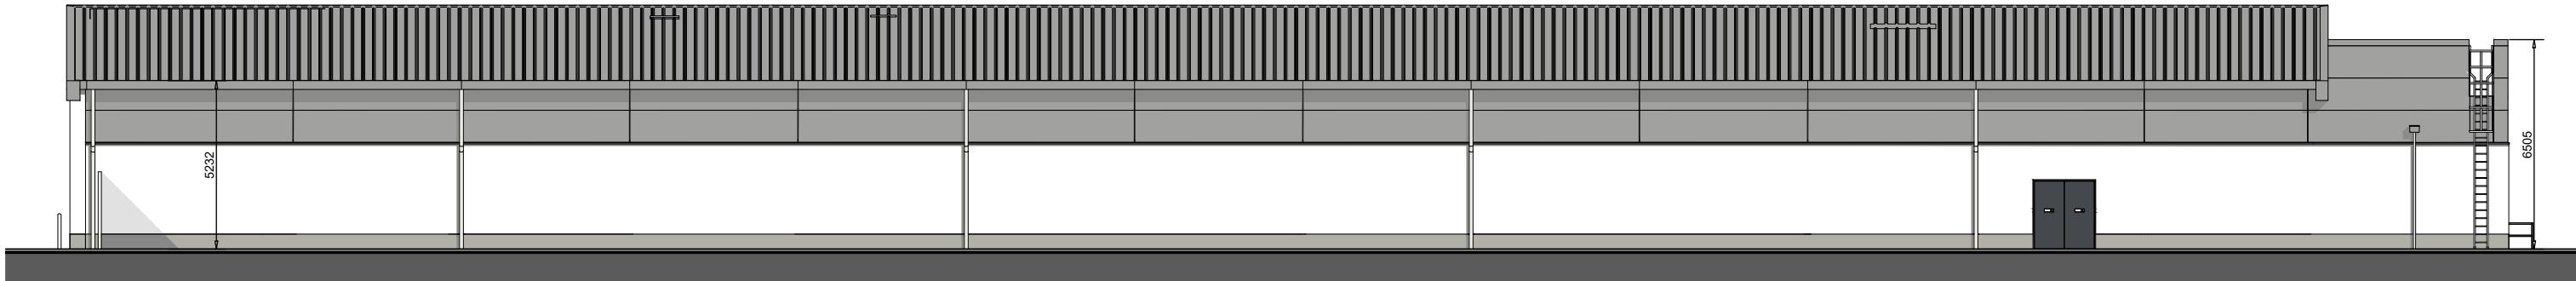

WEST ELEVATION

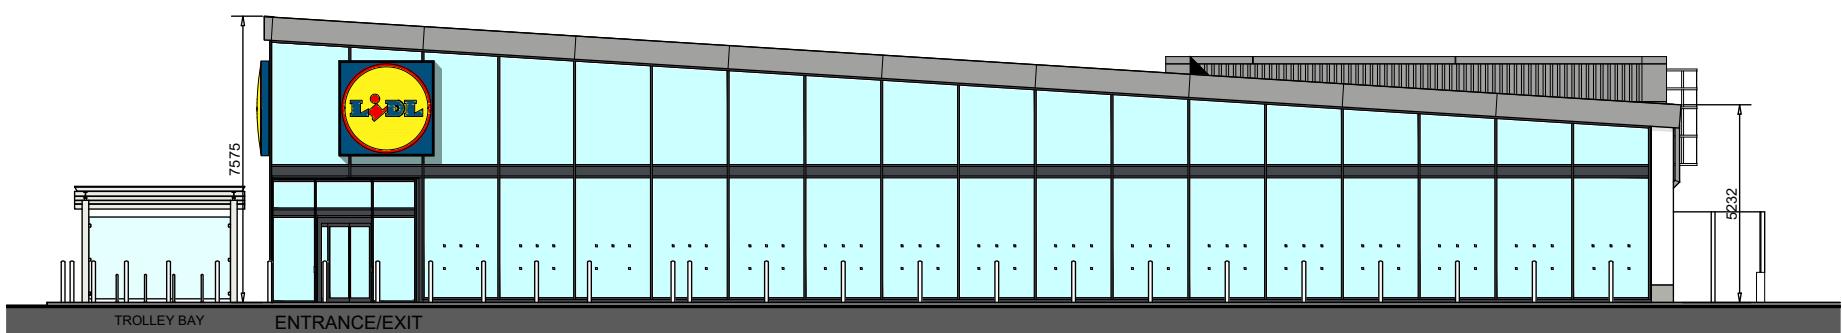

NORTH ELEVATION

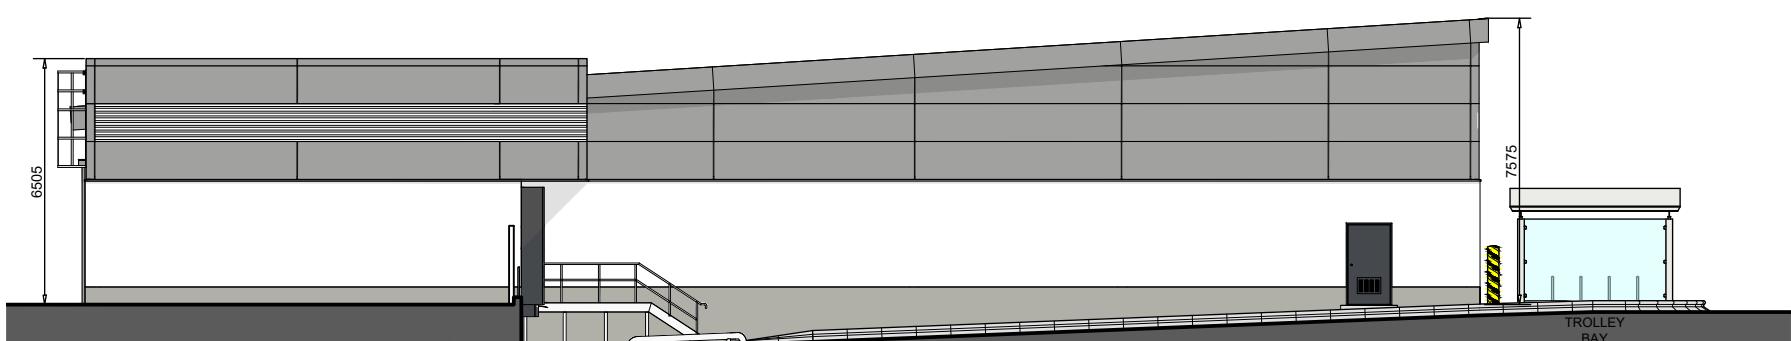

SOUTH ELEVATION

0 10 20m

NO DIMENSIONS TO BE SCALED FROM THIS DRAWING

Rev	Date	Reference	Drawn / Chkd
P05	2022/03/15	BILLBOARDS ADDED.	AA AA

Client

Lidl Great Britain Ltd

Project

Lidl
Victoria Road, South Ruislip

Title

Elevations as Existing

Drawing Ref.

4908-0400

Revision
P05

Scale - unless otherwise stated
1:200

Status
@ A3

Issued For
S0

Preliminary