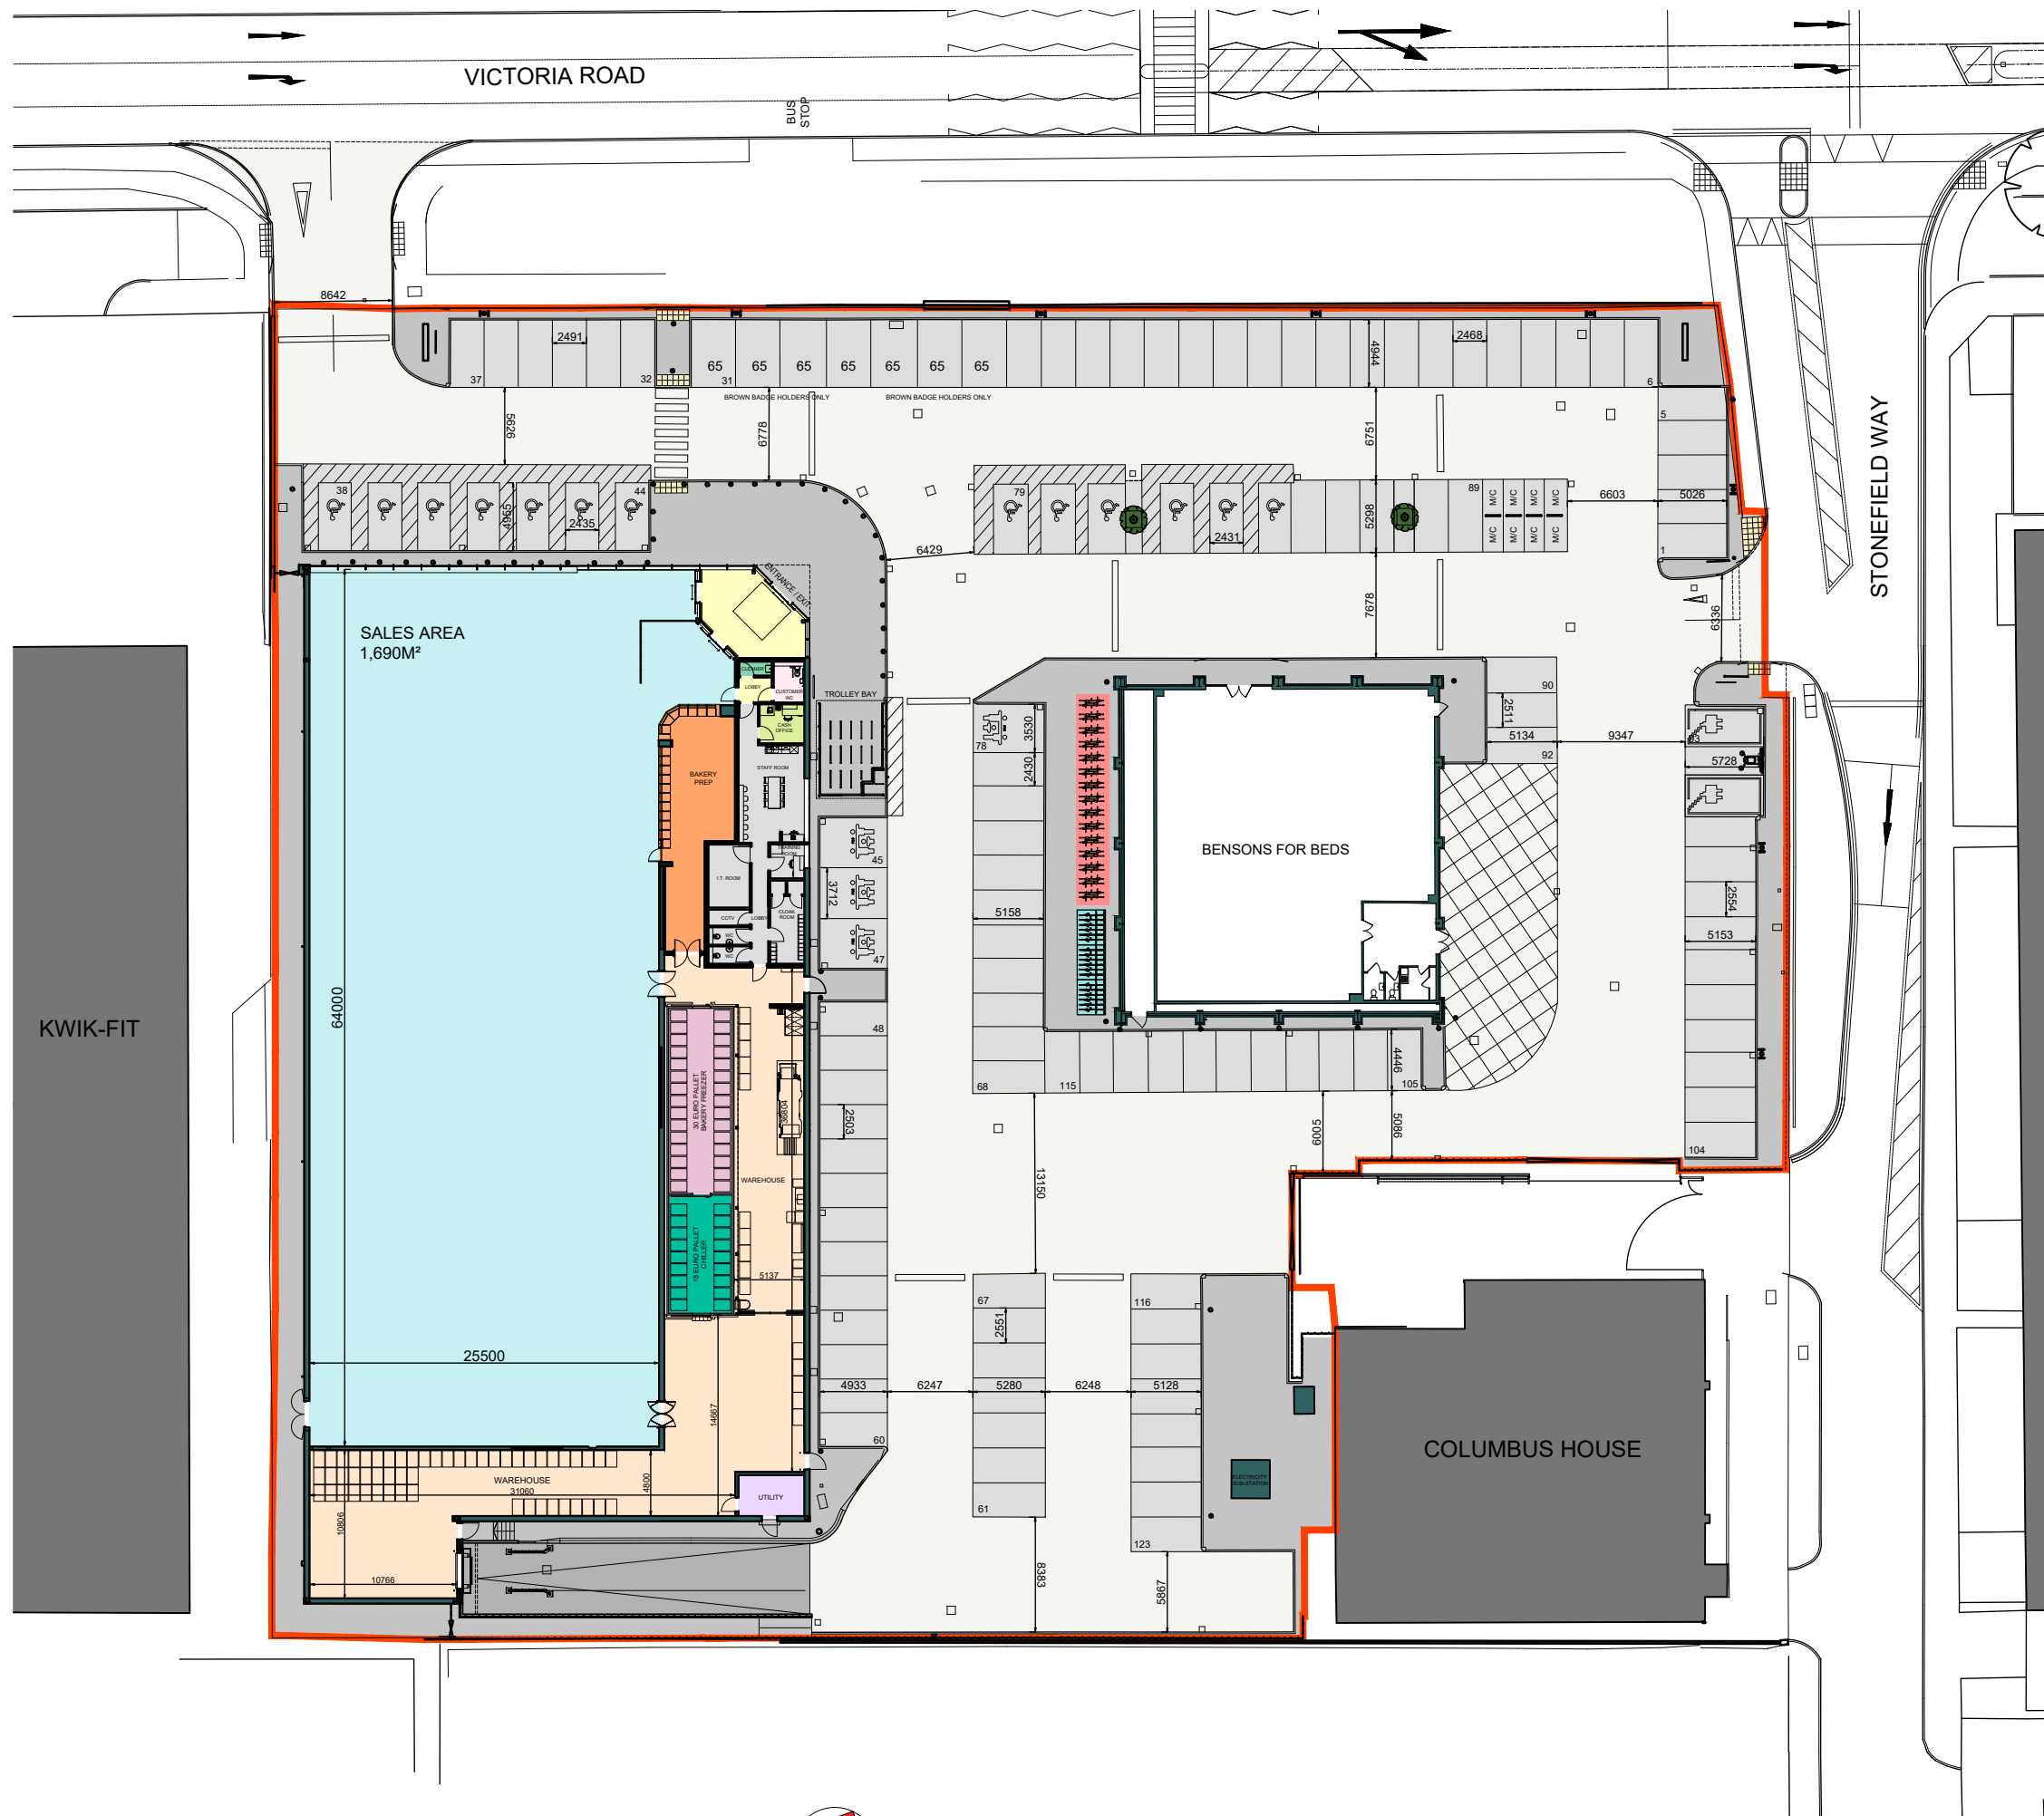


NO DIMENSIONS TO BE SCALED FROM THIS DRAWING

Rev Date Reference Drawn / Chk'd

P05 2024/04/22 SITE CONTEXT ADDED. BS AA

SCHEDULE OF ACCOMMODATION - KEY

Site Area	0.94 Ha (2.32 Acres)
GEA	2,635 sq m
Sales Area	1,690 sq m
WAREHOUSE	
Warehouse	469 sq m
Bakery Warehouse	63 sq m
Additional Chillers	40 sq m
Total Warehouse	572 sq m
ANCILLARY AREA	
Bakery Prep	78 sq m
Cash Office	9 sq m
Cleaner's Cupboard	2 sq m
Welfare Area, wcs, etc	100 sq m
Customer WC	6 sq m
Utility	14 sq m
Circulation	43 sq m
Internal Partitions	38 sq m
Total Ancillary	290 sq m
PARKING	
Standard	97
Disabled	13
Brown Badge	7
Parent & Child	4
EVCP Active Terra S3	2
CJG charging station	
TOTAL	123 spaces
Motor cycles	M/C 8
Short stay cycles	30
Long stay cycles (covered)	18

Client

Lidl Great Britain Ltd

Project

Lidl
Victoria Road, South Ruislip

Title

Site Plan as Existing

Drawing Ref.

4908-0100

Revision

P05

Scale - unless otherwise stated

1:500

Status

S0

Issued For

Preliminary



The Old Steelyard, Poplar Lane
Sroughton, Ipswich, IP8 3HL
t.01473 689532
klh@klharchitects.com
www.klharchitects.com