

PLAN DETAIL

Client

Lidl Great Britain Ltd

Project

Lidl  
Victoria Road, South Ruislip

Title

EVC Charger Point Details

Drawing Ref.

4908-1000

Revision

P02

Scale - unless otherwise stated

1:50


Status

@ A3

Issued For

S0

Preliminary

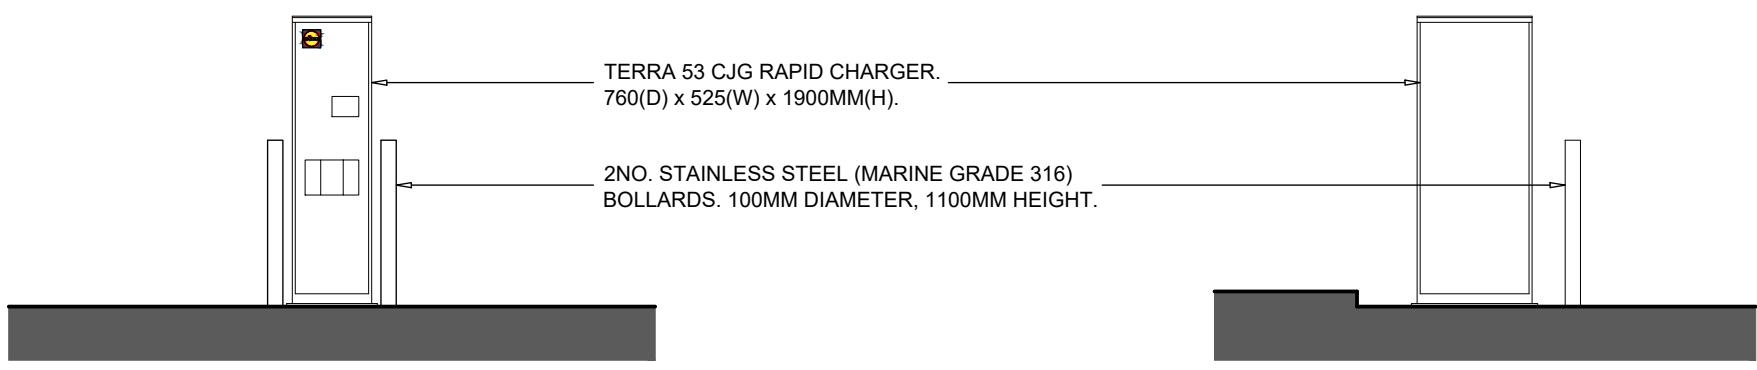

0 1 2 3 4 5M