
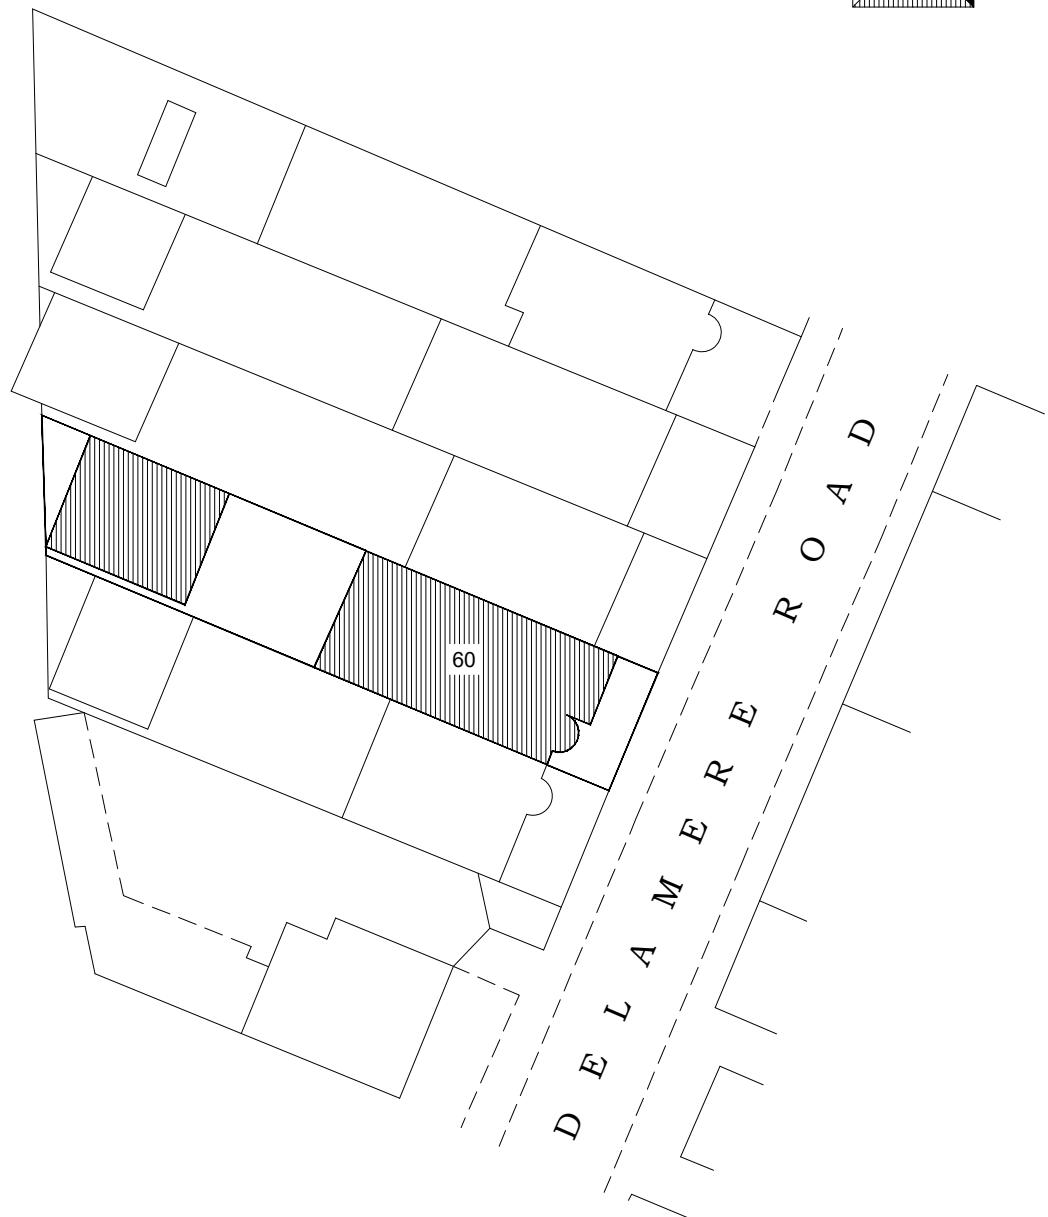
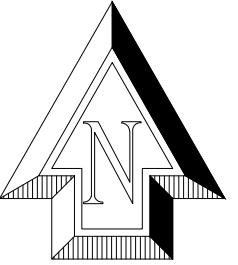


0 5 10 15 20 25m  
SCALE 1:500 @ A3

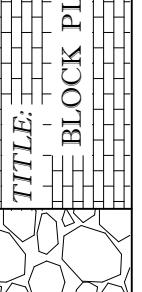

## BLOCK PLAN.

**PROJECT:**  TITLE:  60 DELAMERE ROAD BLOCK PLAN  
ARCHITECTURAL AND STRUCTURAL SERVICES.  
TEL: 0788 797 3354 straightarch@yahoo.com  
NOTE: ALL DIMENSIONS AND DETAILS TO BE CHECKED BY CONTRACTOR ON SITE BEFORE WORK COMMENCES.  
PARTY WALL NOTICE SHOULD BE SERVED BY OWNER.

Date: MAY. 2021  
Scale: 1 : 500@A3  
Sheet No. D2-07  
File No.