

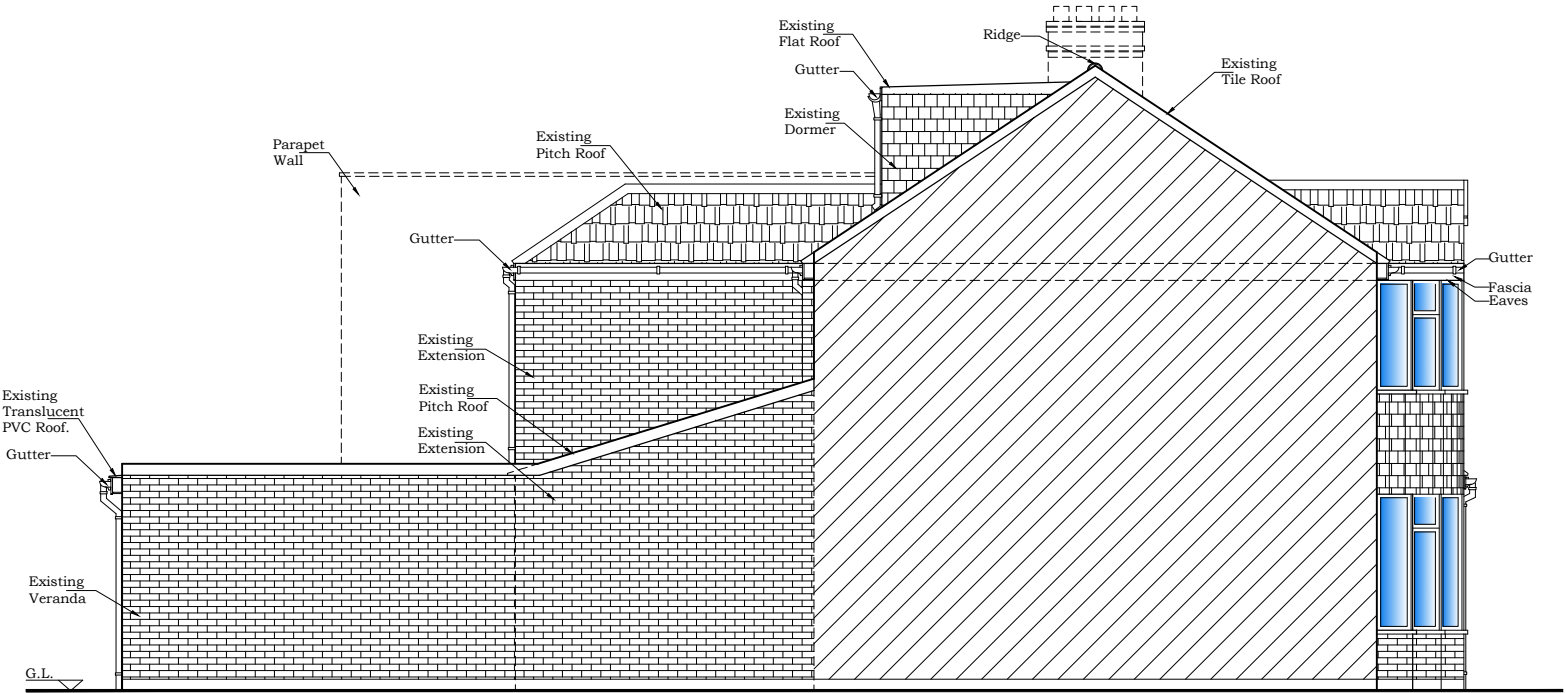


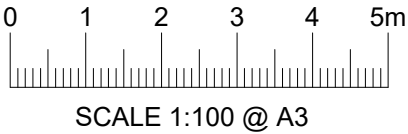

EXISTING SIDE ELEVATION (A)

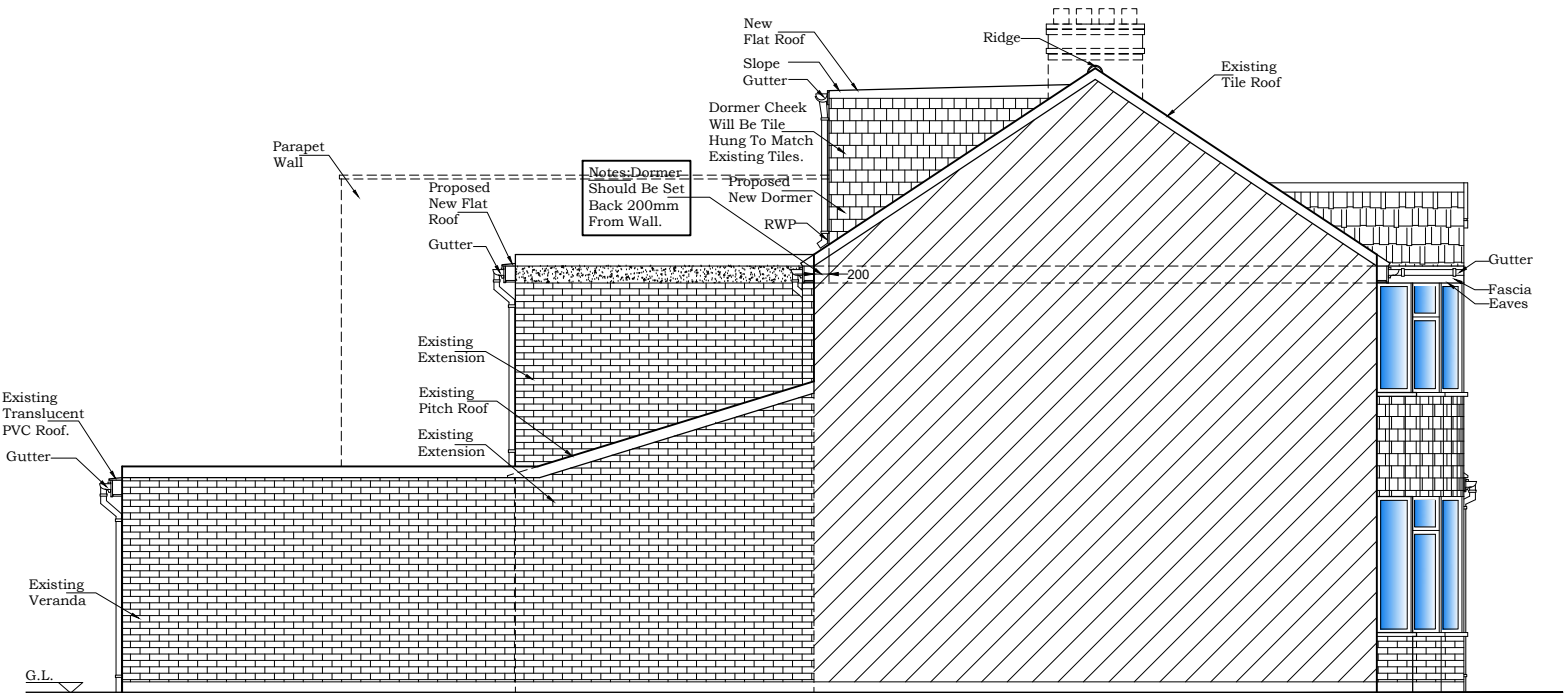

PROPOSED SIDE ELEVATION (A)

NOTE:
ALL DIMENSIONS AND DETAILS TO BE CHECKED
BY CONTRACTOR ON SITE BEFORE WORK
COMMENCES
PARTY WALL NOTICE SHOULD BE SERVED
BY OWNER.

STRAIGHT ARCH LTD.
ARCHITECTURAL AND STRUCTURAL SERVICES
TEL: 0788 797 3354
straightarch@yahoo.com

TITLE:
ELEVATIONS

PROJECT
60 DELAMERE ROAD
HAYES, UB4-0NN.

Date: MAY. 2021
Scale: 1 : 100@A3
Sheet No. D2-05
File No.