

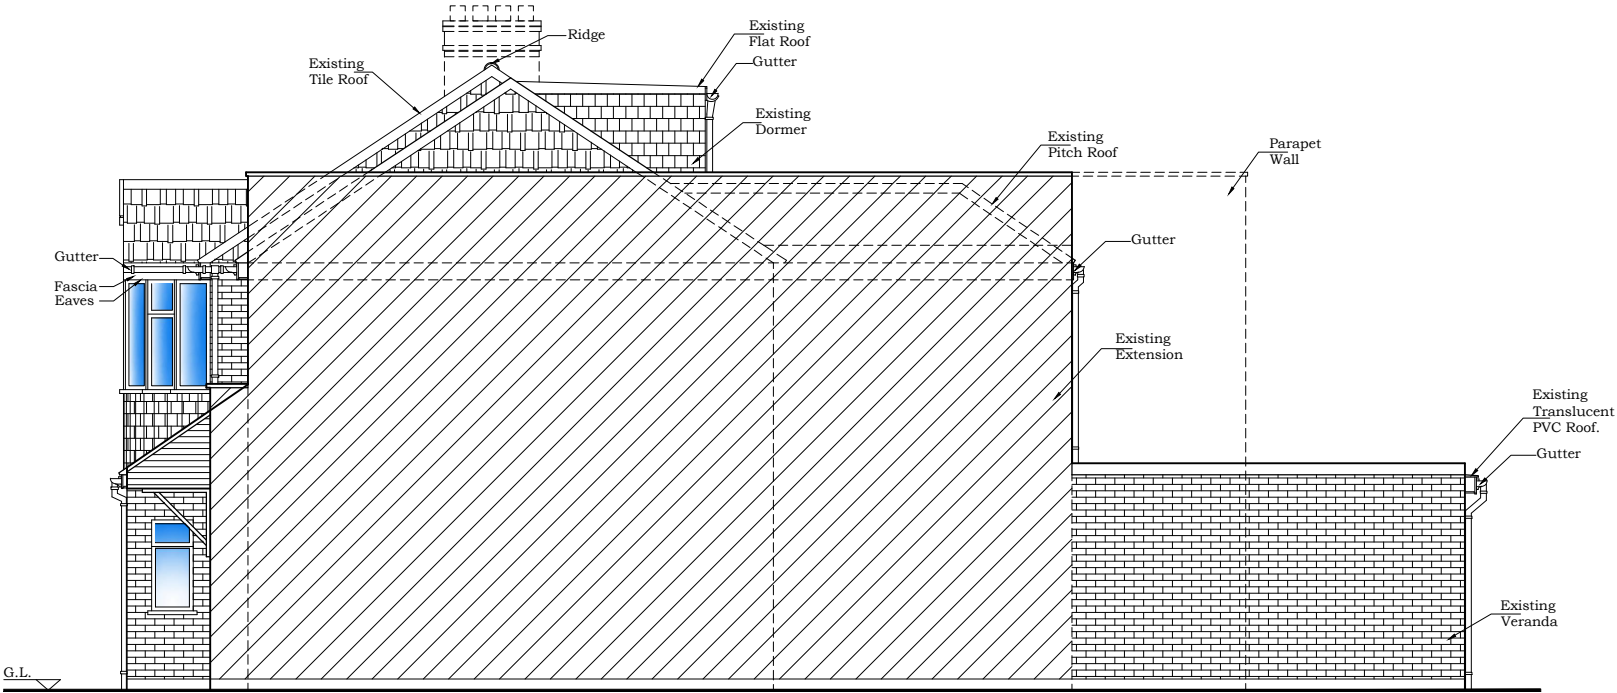


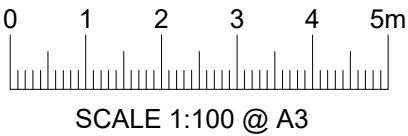

EXISTING SIDE ELEVATION (B)

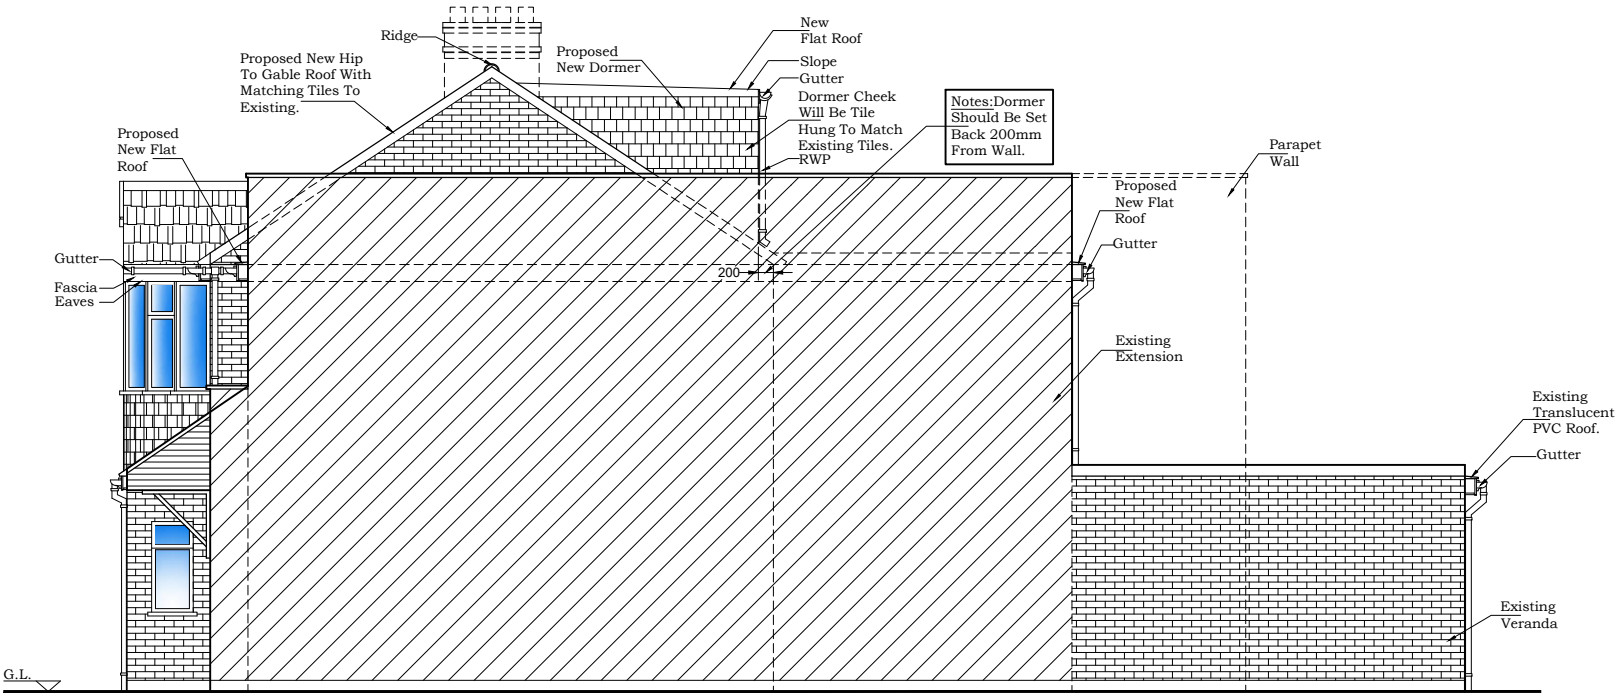

PROPOSED SIDE ELEVATION (B)

NOTE: ALL DIMENSIONS AND DETAILS TO BE CHECKED BY CONTRACTOR ON SITE BEFORE WORK COMMENCES PARTY WALL NOTICE SHOULD BE SERVED BY OWNER.	
STRAIGHT ARCH LTD. ARCHITECTURAL AND STRUCTURAL SERVICES TEL: 0788 797 3354 straightarch@yahoo.com	
TITLE: ELEVATIONS	
PROJECT: 60 DELAMERE ROAD HAYES, UB4-0NN.	
Date:	MAY. 2021
Scale:	1 : 100@A3
Sheet No.	D2-06
File No.	