


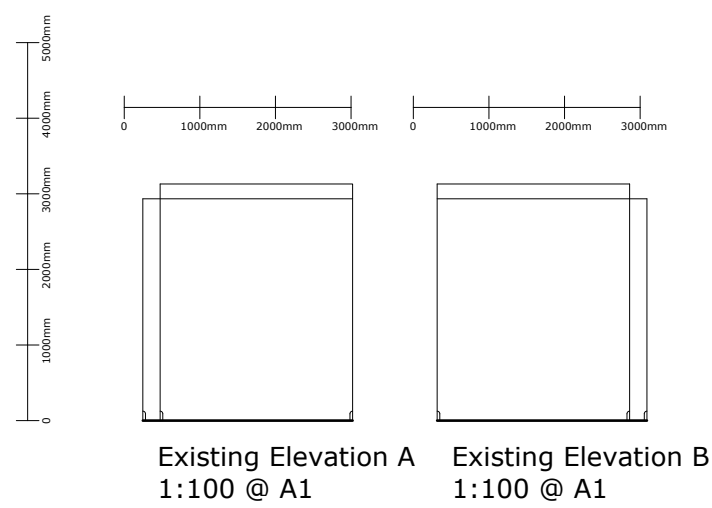
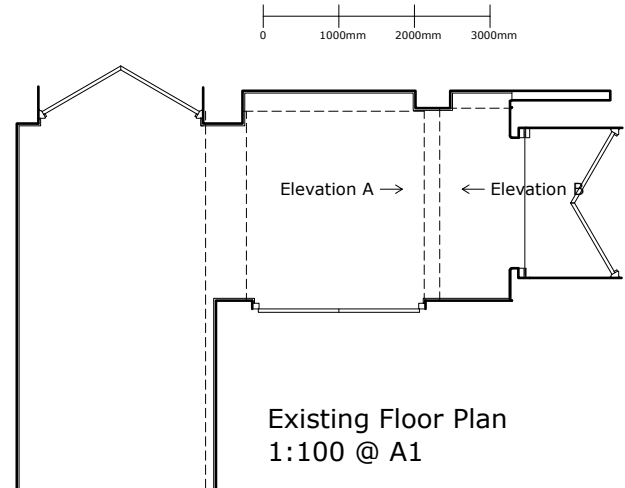
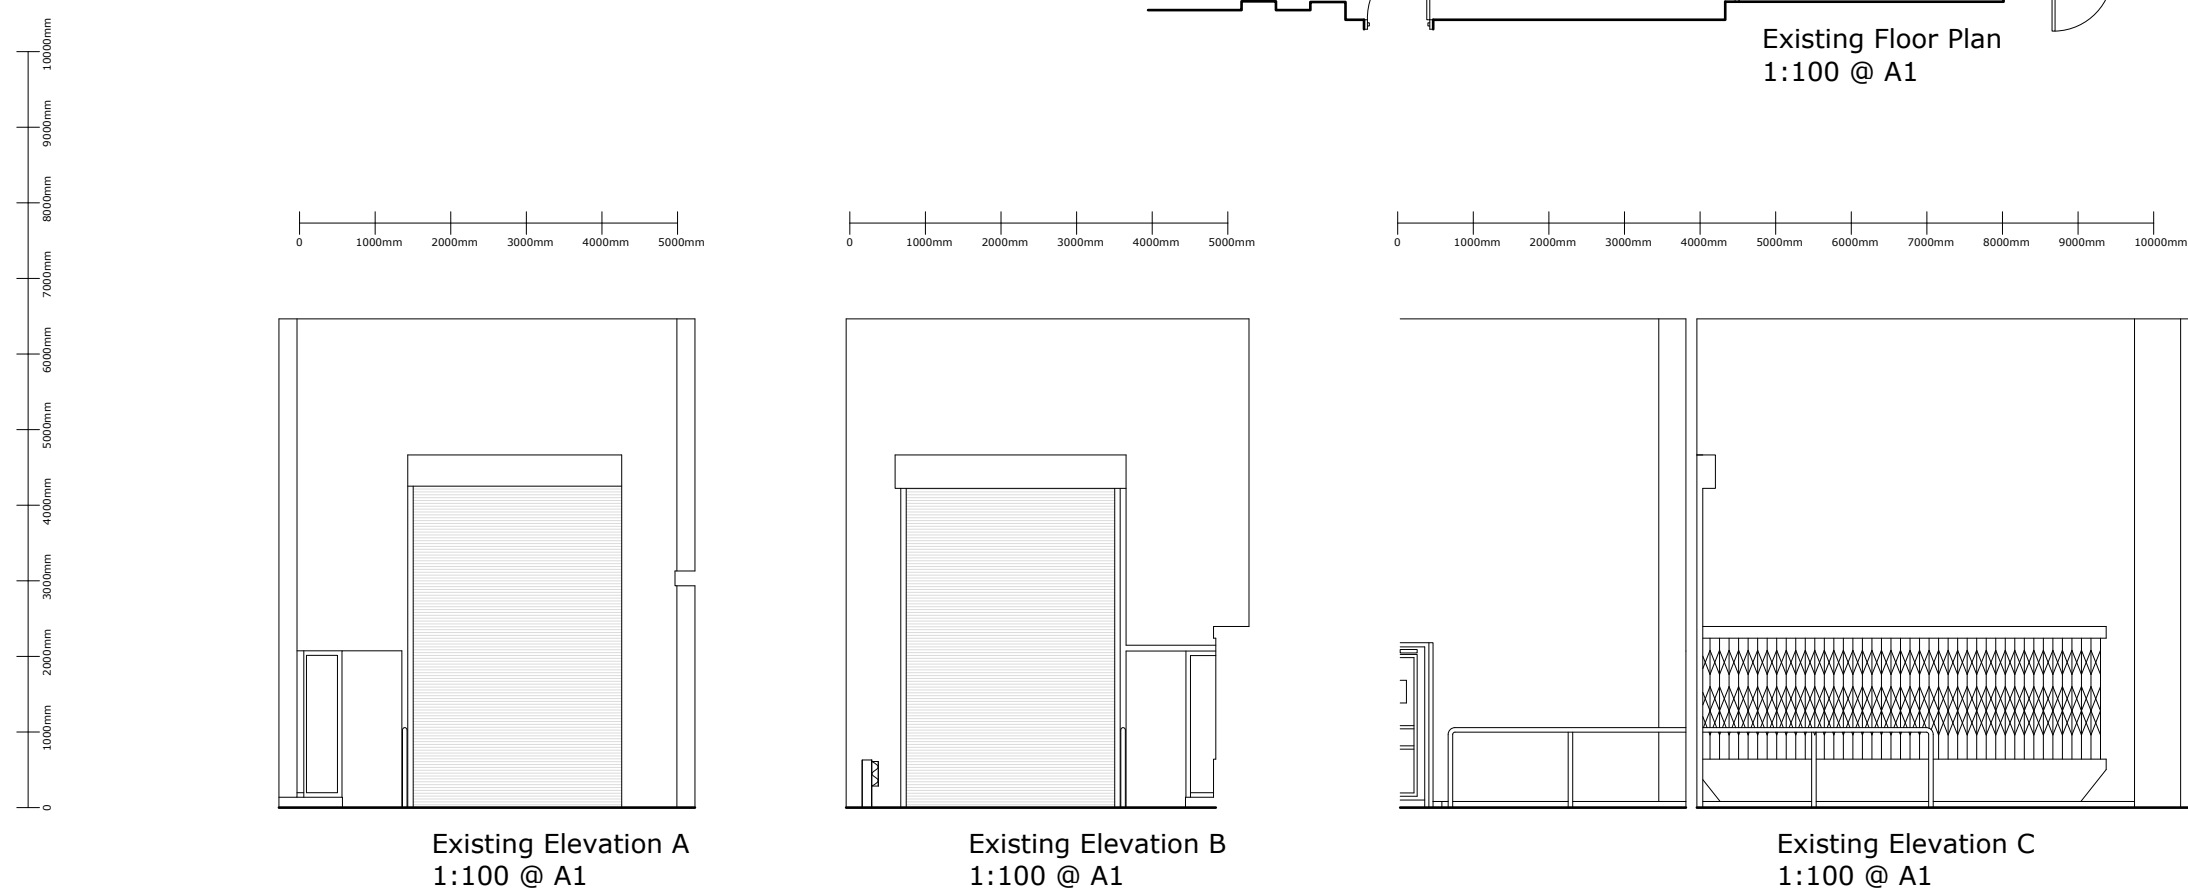


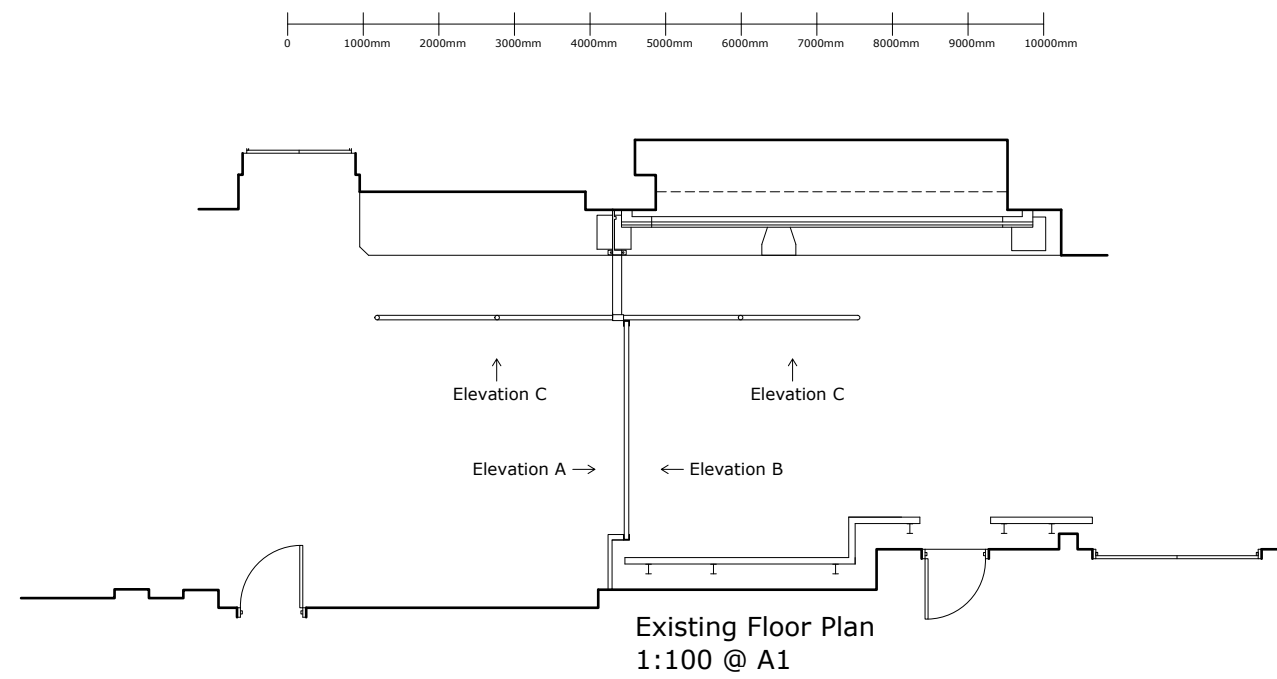



DOOR 1, 1:100

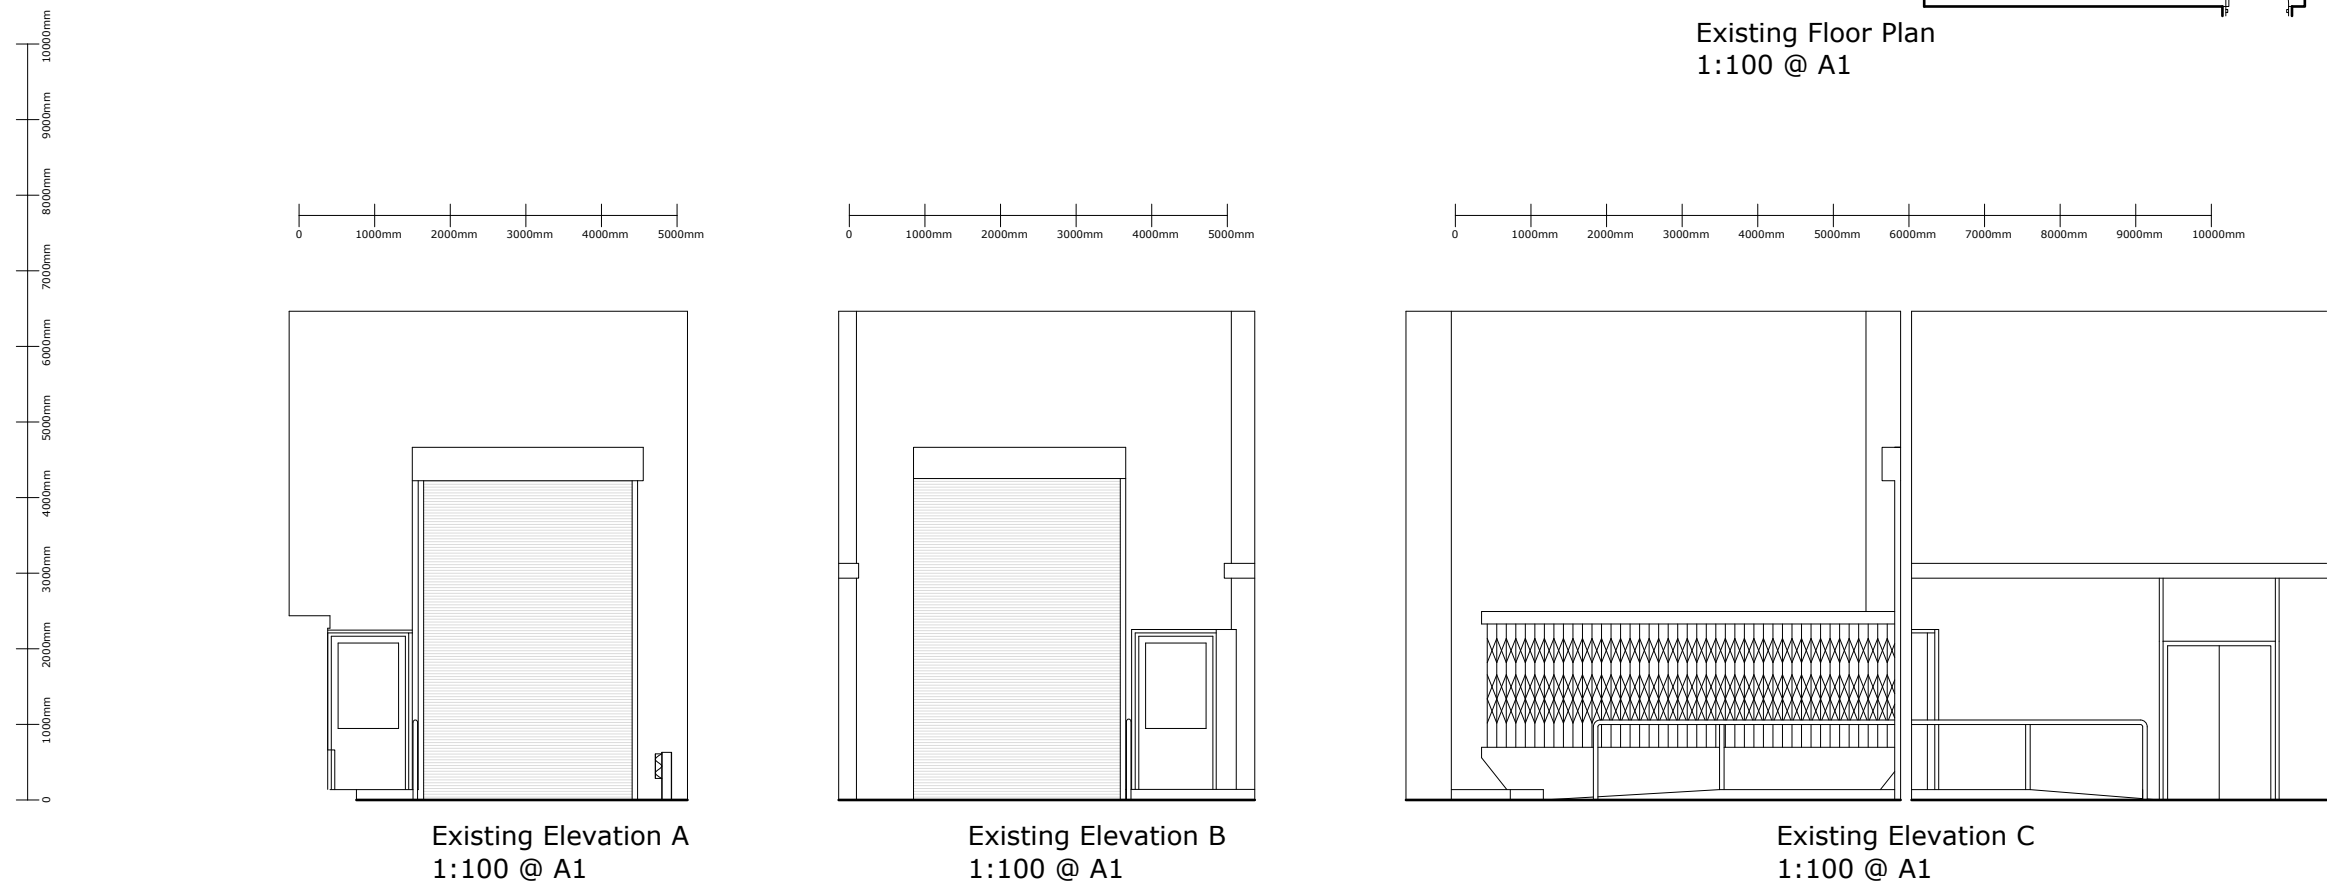

DOOR 2, 1:100

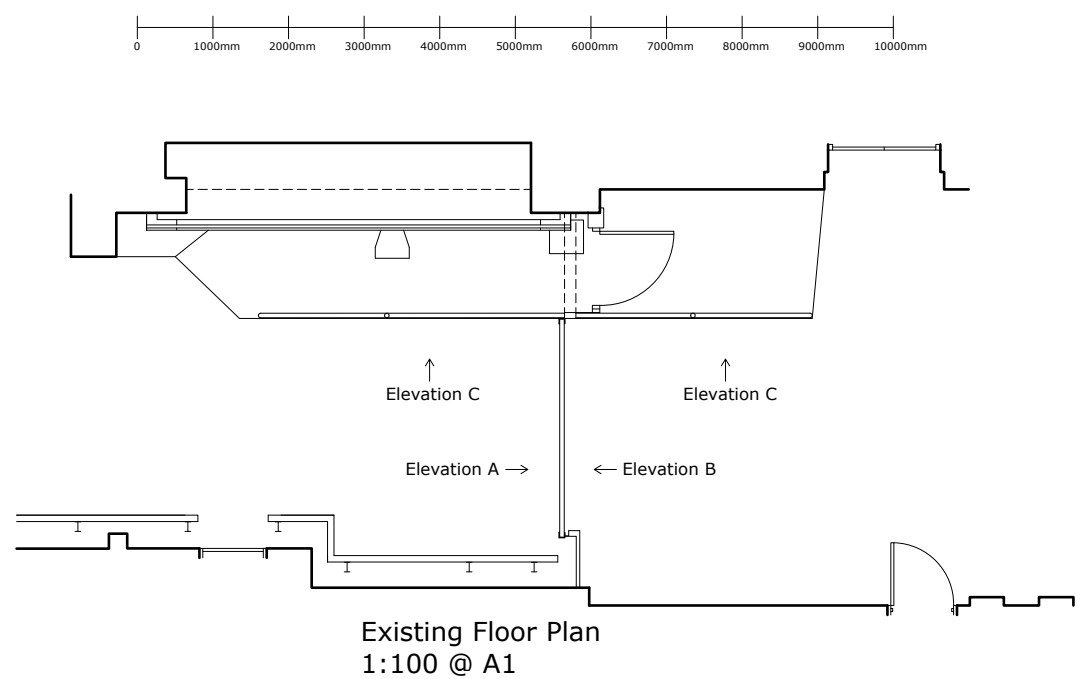

DOOR 3, 1:100

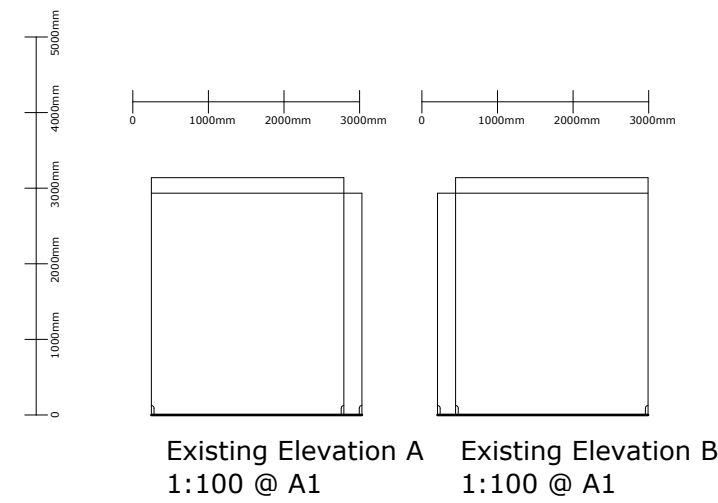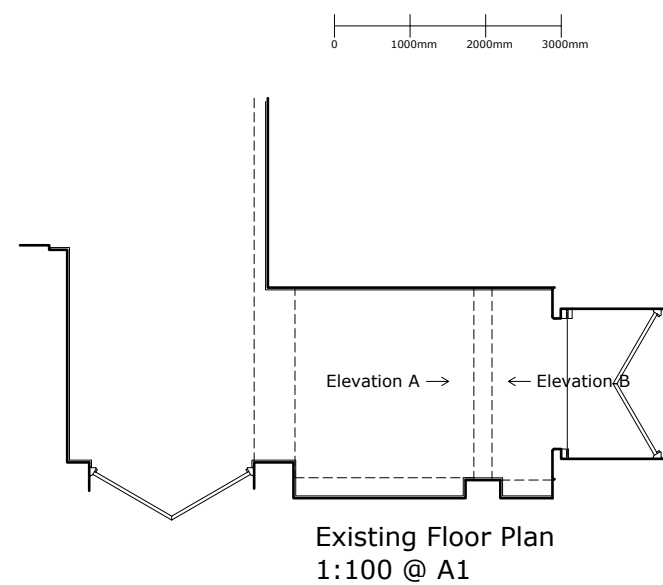

DOOR 4, 1:100

| Rev.                                                                         | Date     | Revision            | By |
|------------------------------------------------------------------------------|----------|---------------------|----|
| Client                                                                       |          |                     |    |
| W & L Interiors Limited                                                      |          |                     |    |
| Project                                                                      |          |                     |    |
| Minor security changes to technical block A.                                 |          |                     |    |
| Title                                                                        |          |                     |    |
| Existing Drawings<br>Doors D1, D2, D3, D4                                    |          |                     |    |
| Technical Block A<br>Heathrow Airport,<br>Vanguard Way,<br>Hounslow, TW6 2FH |          |                     |    |
| Drawn                                                                        | GT       | Checked             |    |
| Date                                                                         | Jun 2024 | Scale 1:100 (At A1) |    |
| Drawing No.                                                                  |          | Revision            |    |
| 2024VH2                                                                      |          |                     |    |