
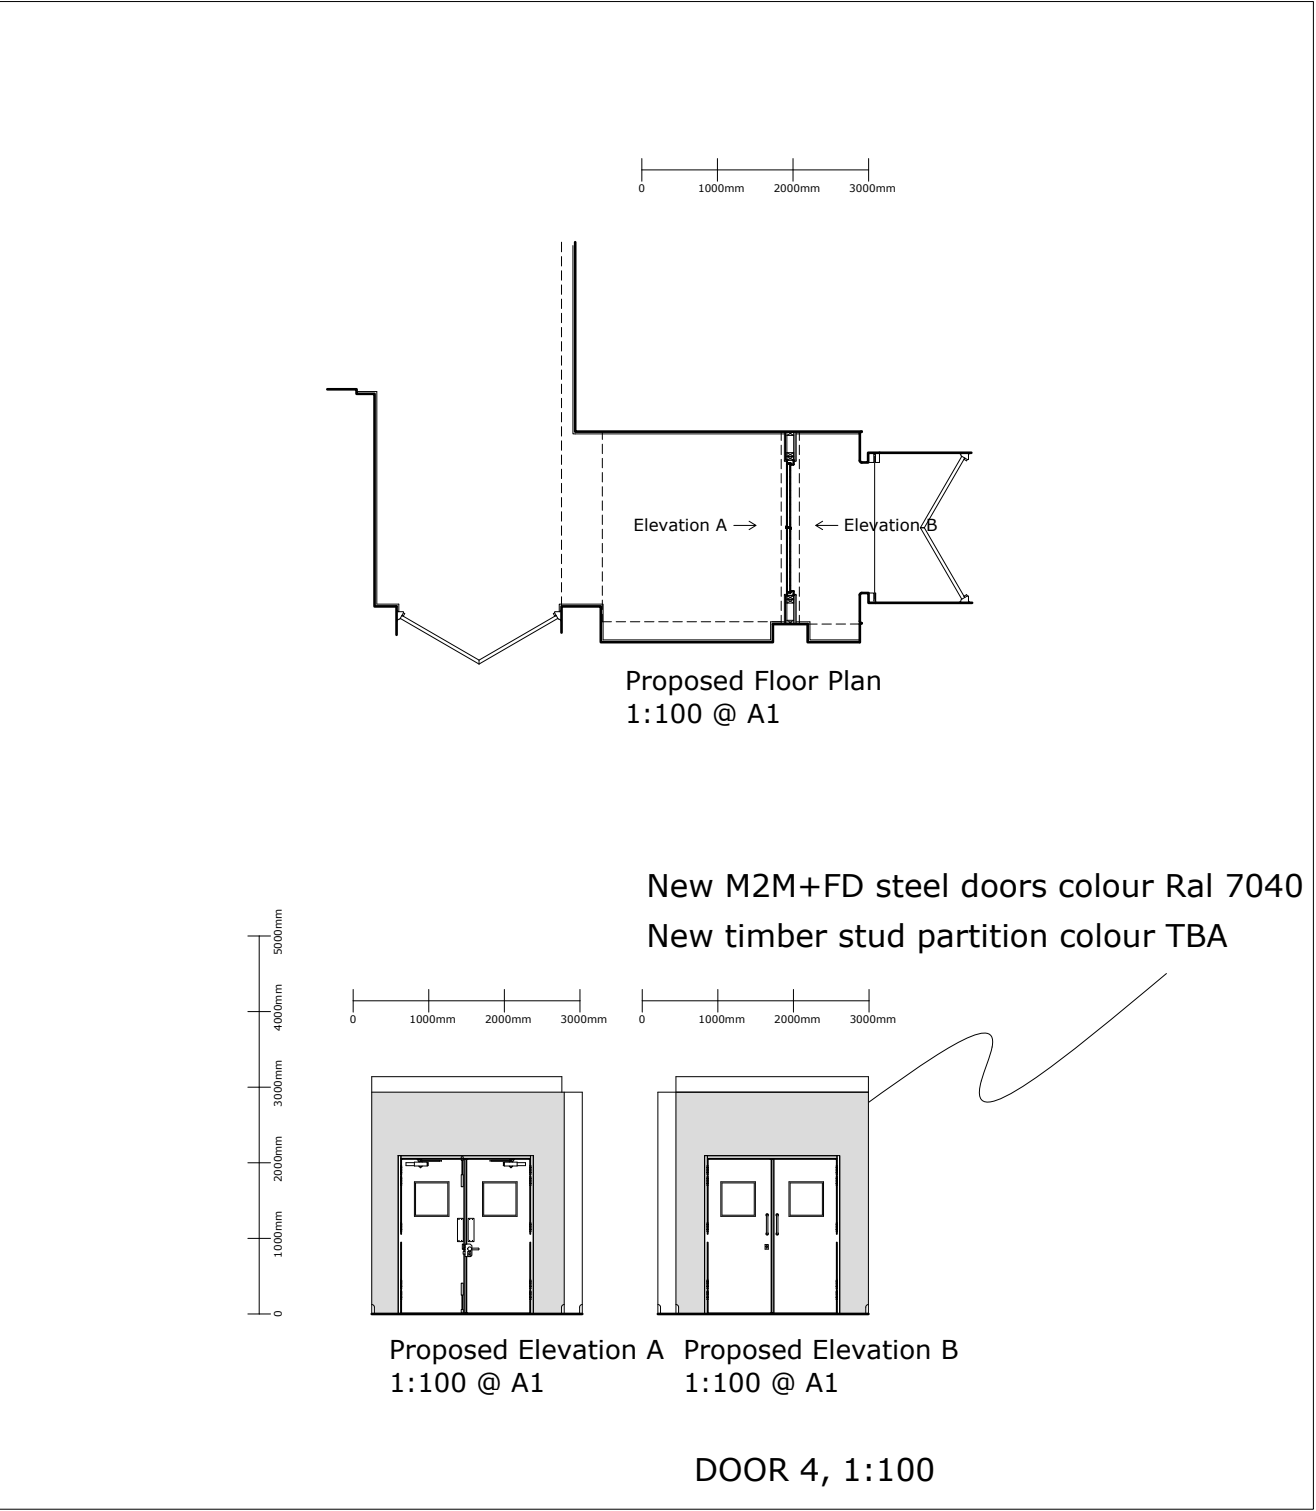
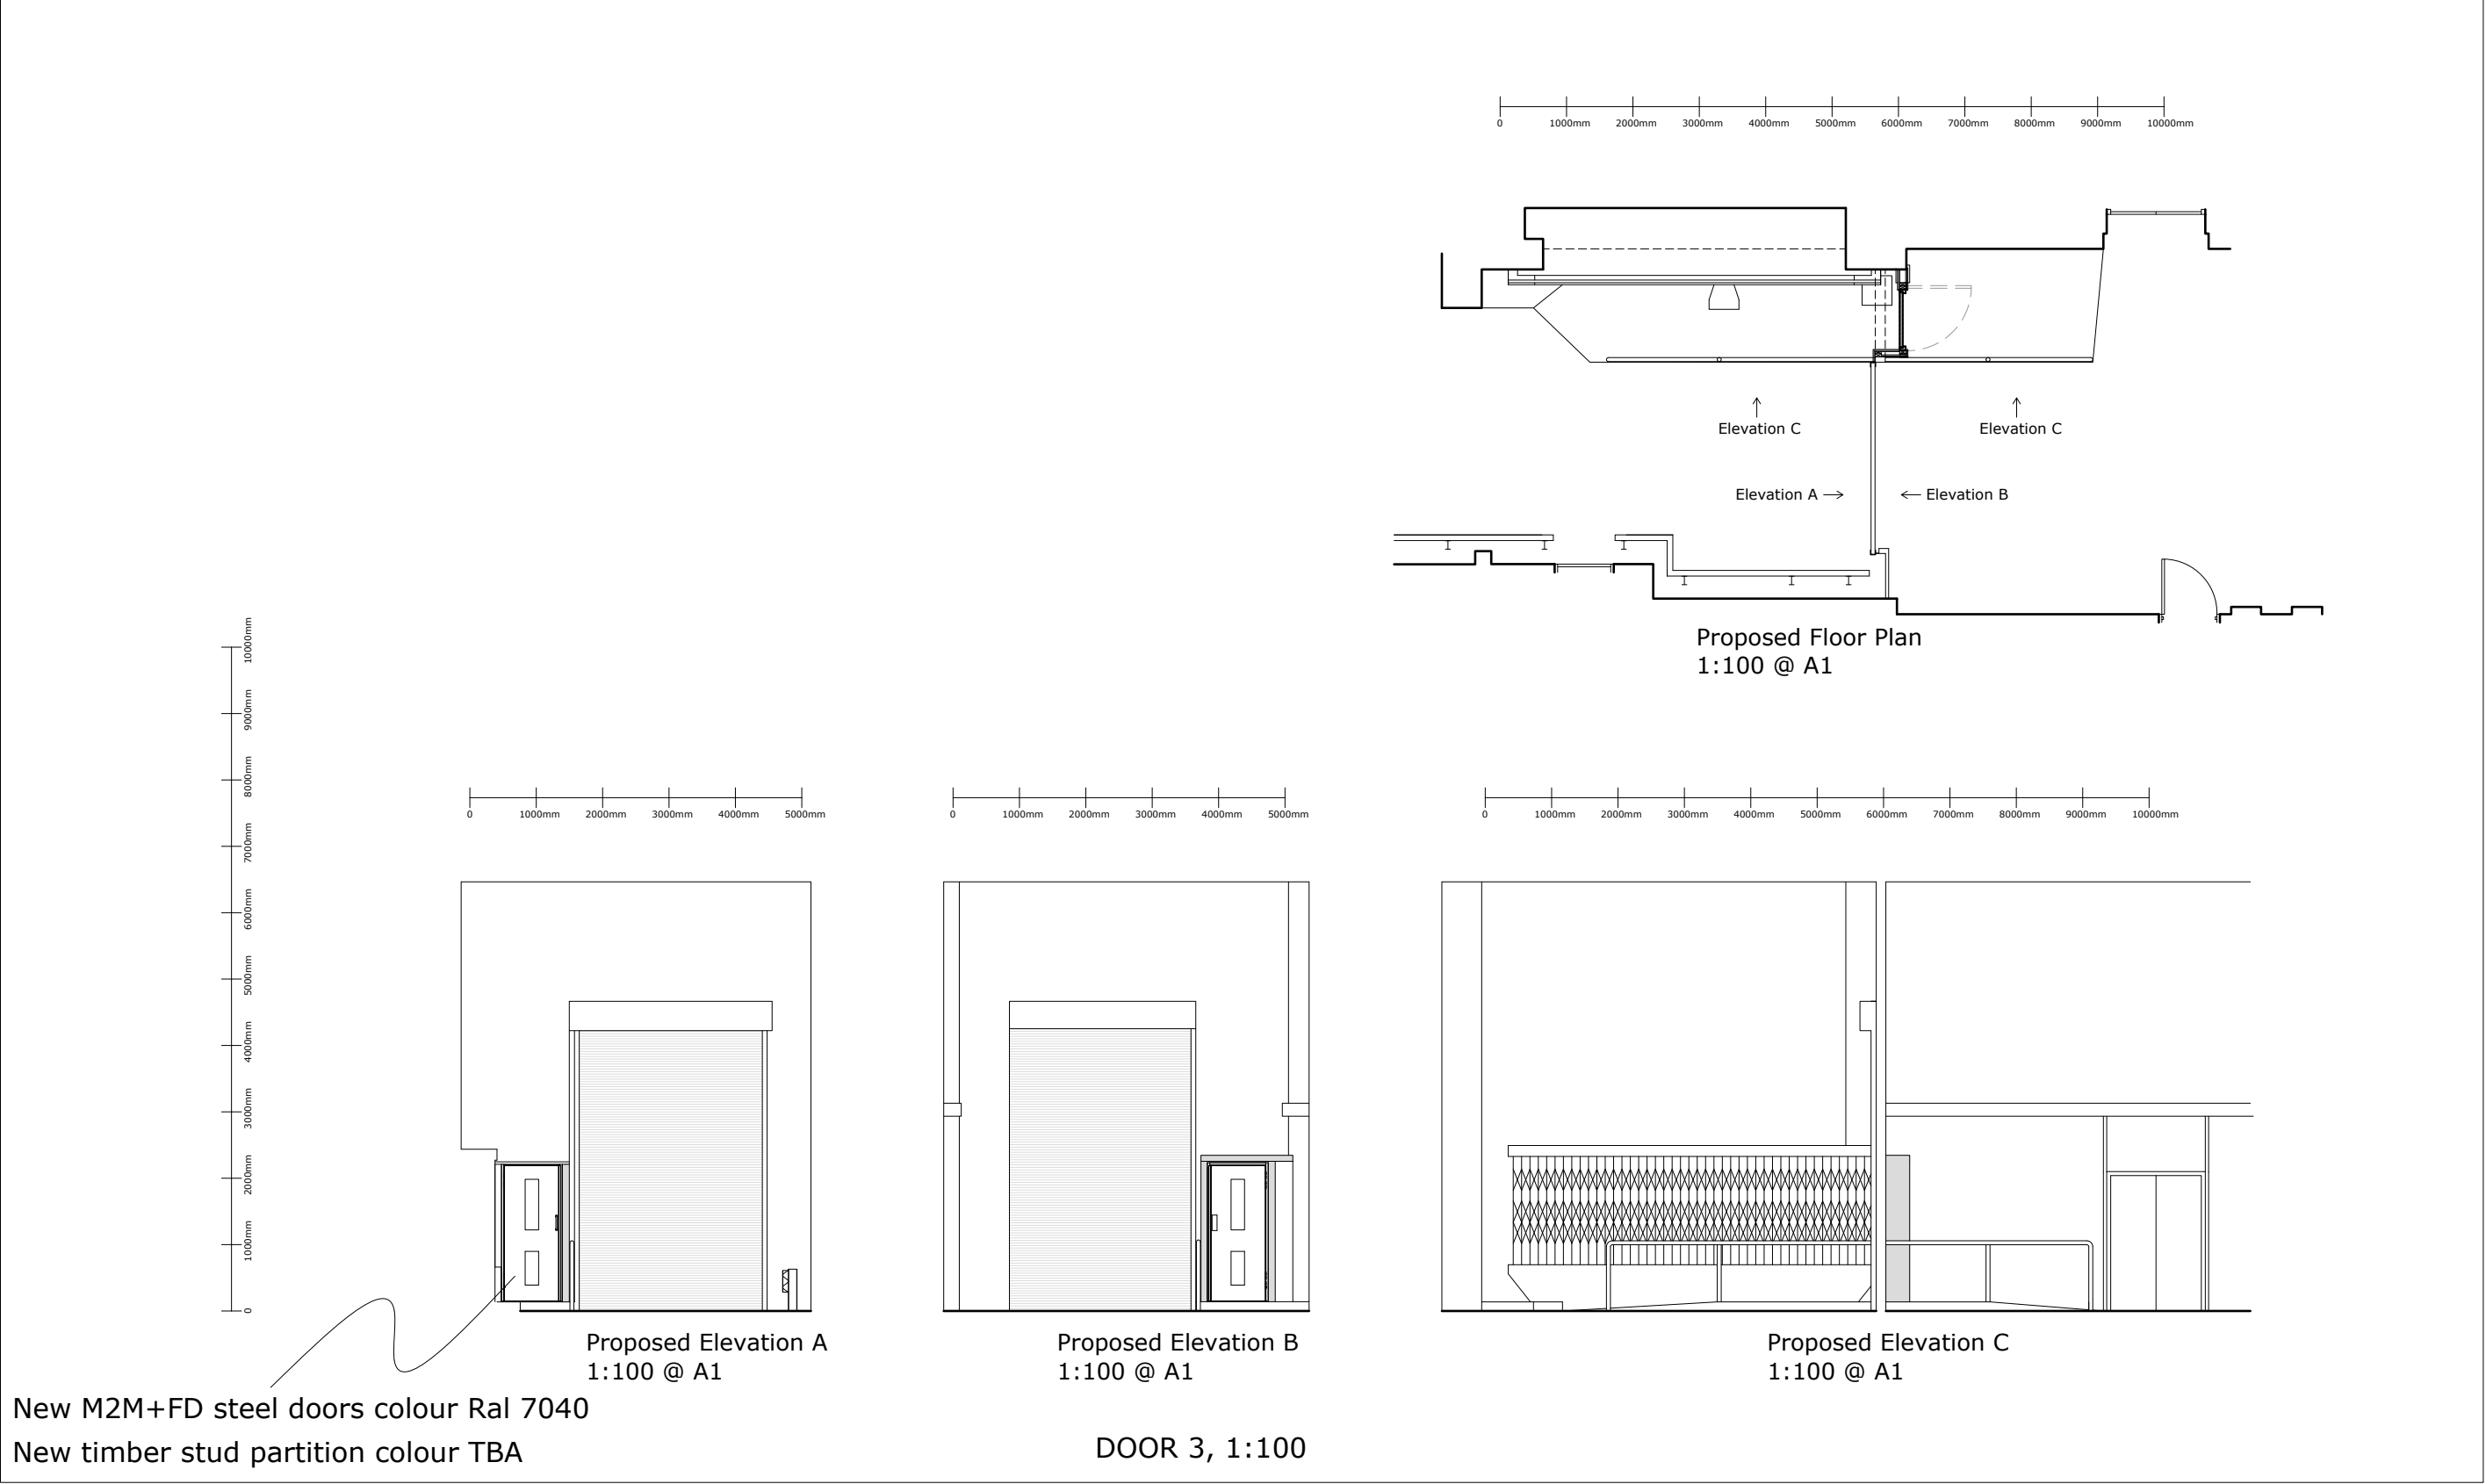
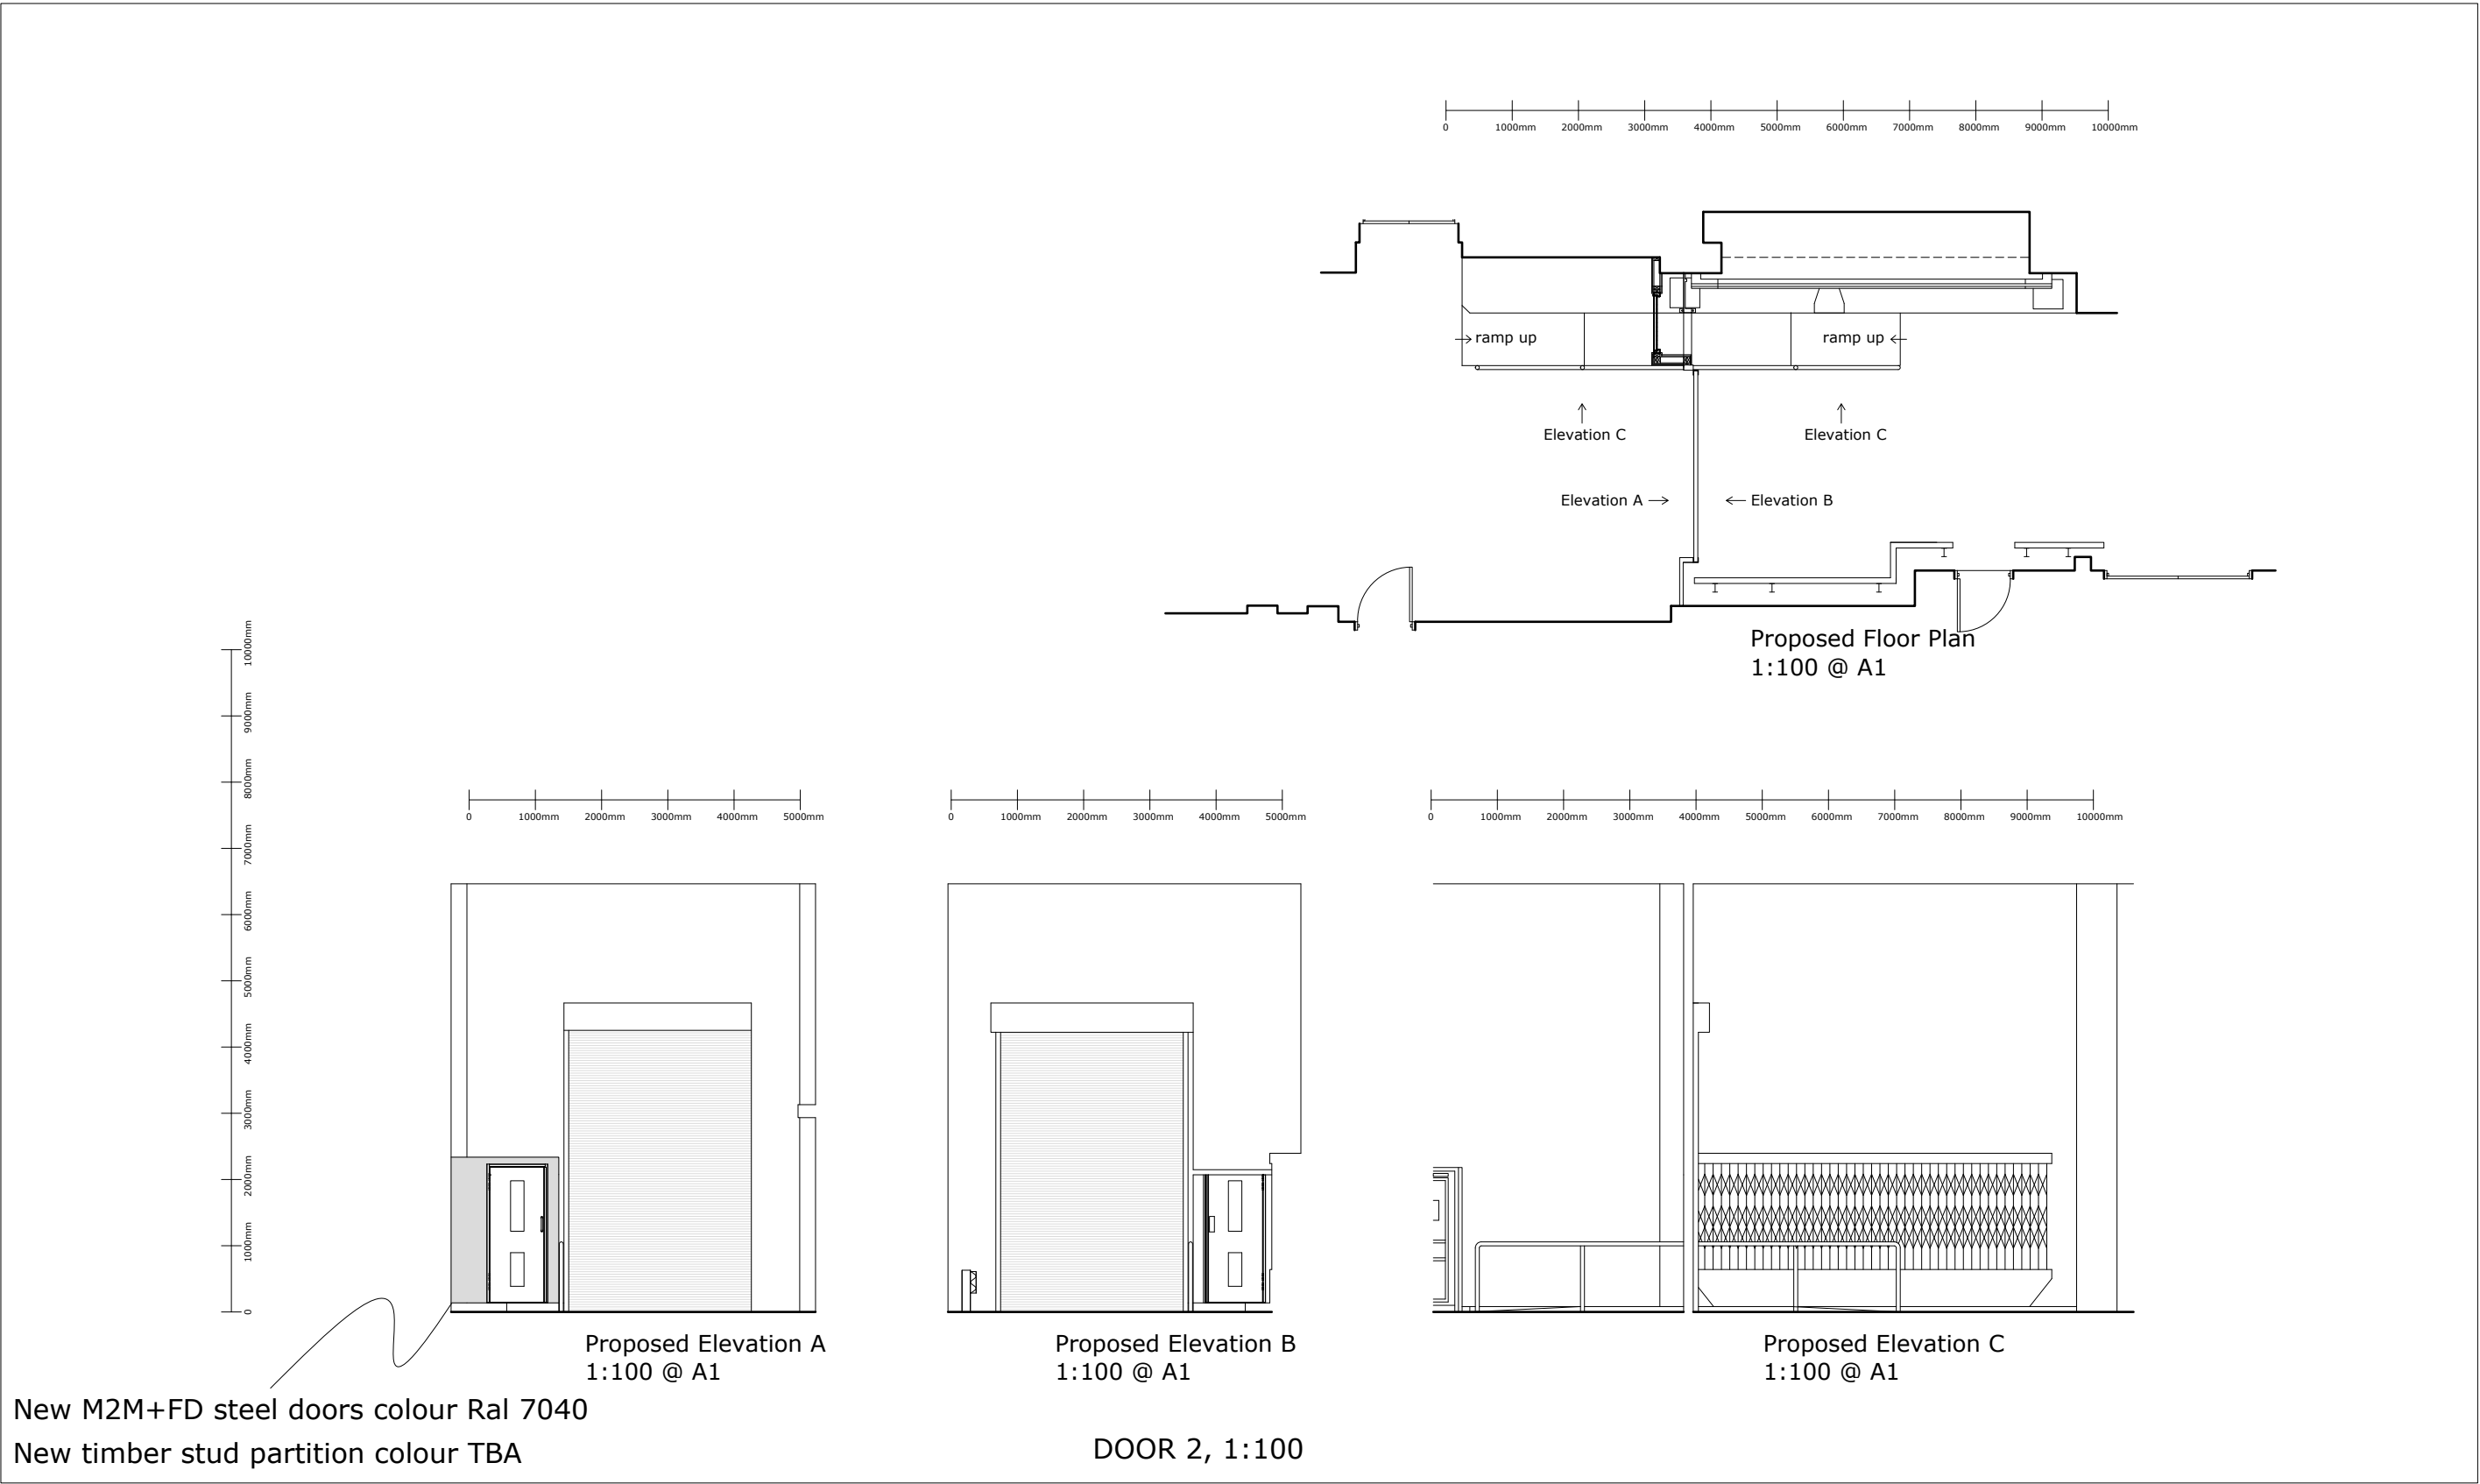


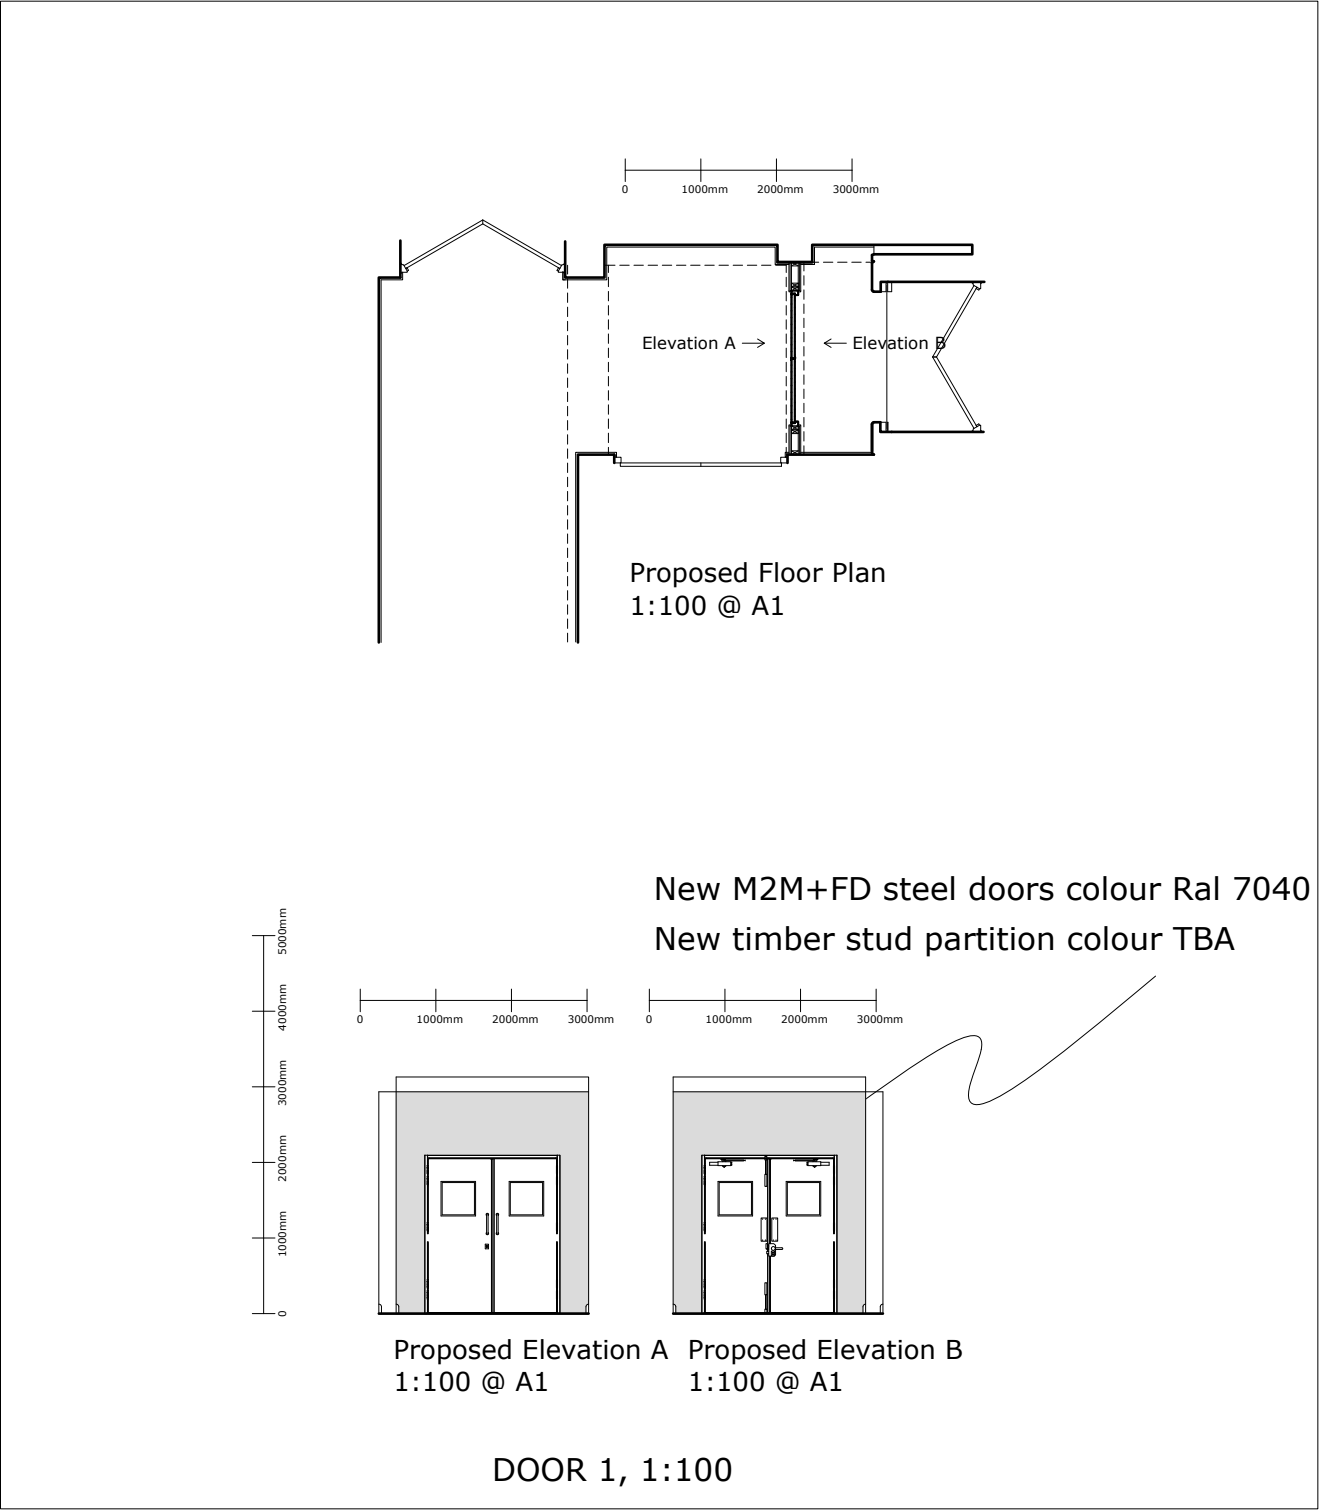

Rev.	Date	Revision	By
Client			
W & L Interiors Limited			
Project			
Minor security changes to technical block A.			
Title			
Proposed Drawings Doors D1, D2, D3, D4			
Technical Block A Heathrow Airport, Vanguard Way, Hounslow, TW6 2FH			
Drawn	GT		Checked
Date	Jun 2024		Scale 1:100 (At A1)
Drawing No.			Revision
2024VH3			