


EXISTING BLOCK PLAN (SCALE 1:500)



PROPOSED BLOCK PLAN (SCALE 1:500)

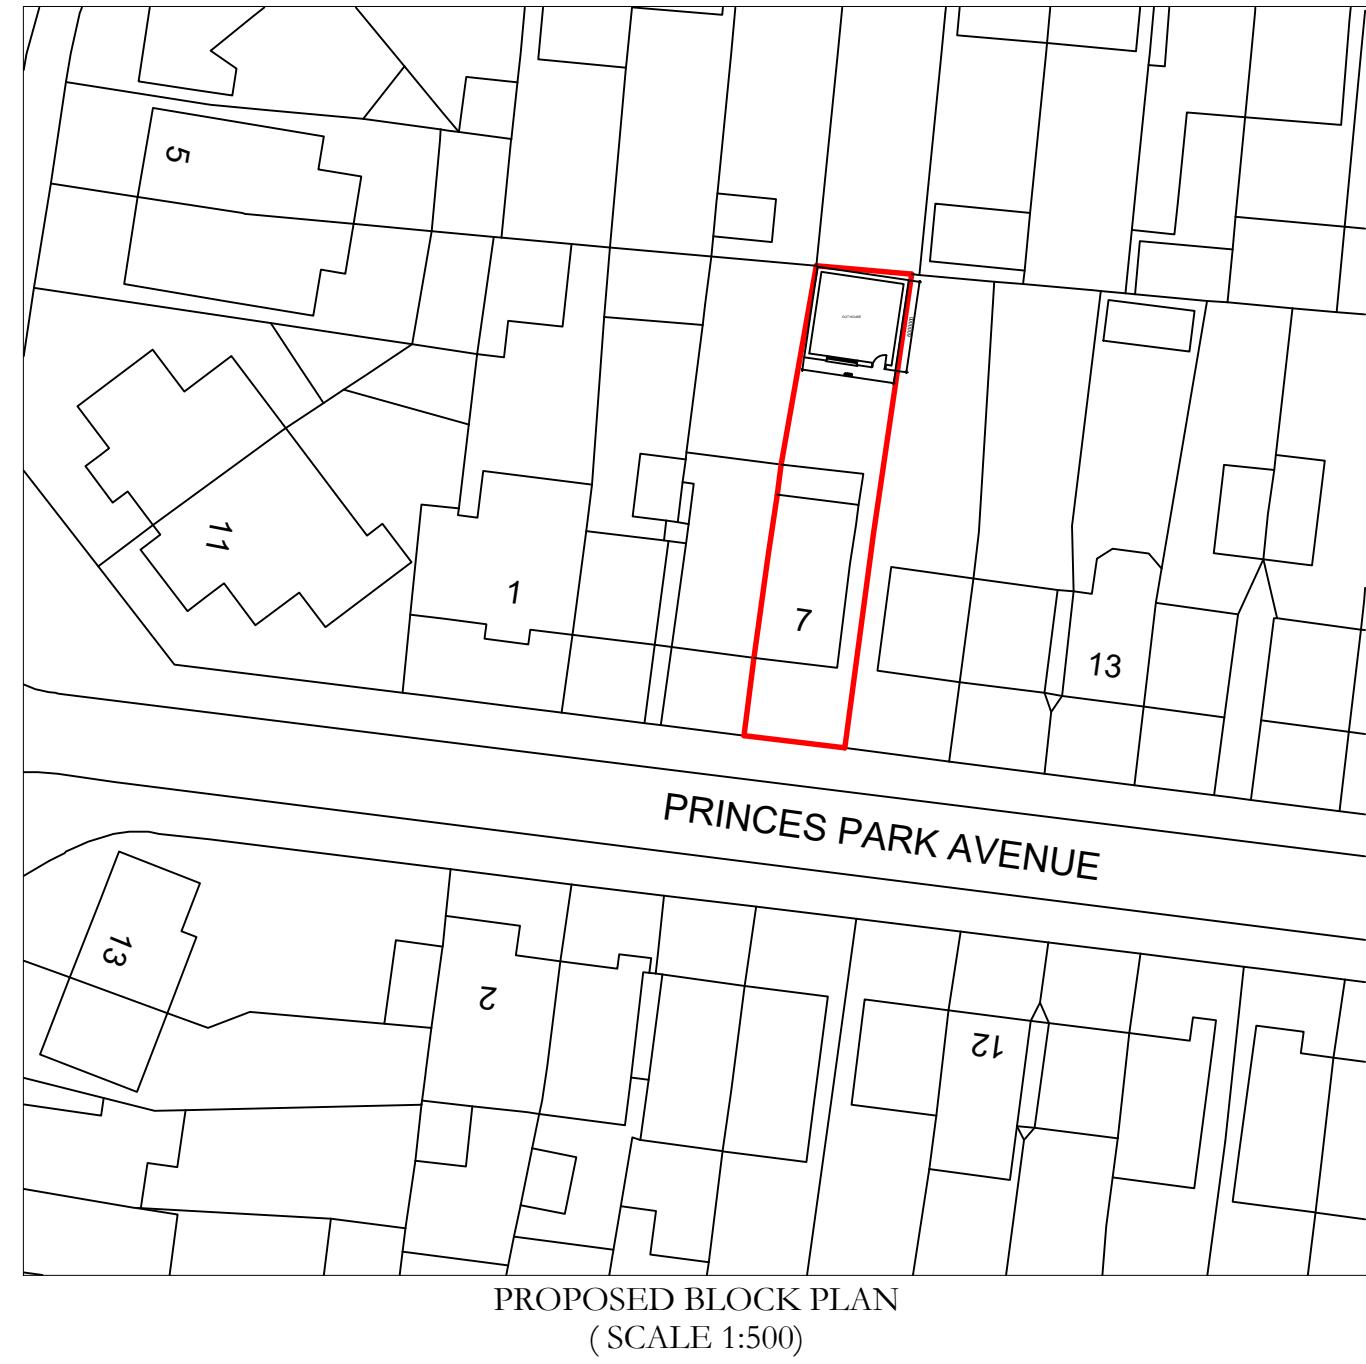

LOCATION PLAN (SCALE 1:1250)

ICREATE DESIGN LIMITED

Planning & Designing of All Types of Building Works
1 CRABTREE CLOSE, BUSHEY, WD23 3BJ
Tel: 07886759400 ; EM: ikreated@gmail.com

			CLIENT	PROJECT/TITLE
			MR. KULWINDER SINGH 7 PRINCESS PARK AVENUE HAYES UB3 1LD	PROPOSED OUTHOUSE IN THE REAR GARDEN OF 7 PRINCESS PARK AVENUE HAYES, UB3 1LD
				SCALE: 1:100@A3 DRG NO : 7PRINCESSPARKAVE - 001
REV	DATES	COMMENTS		