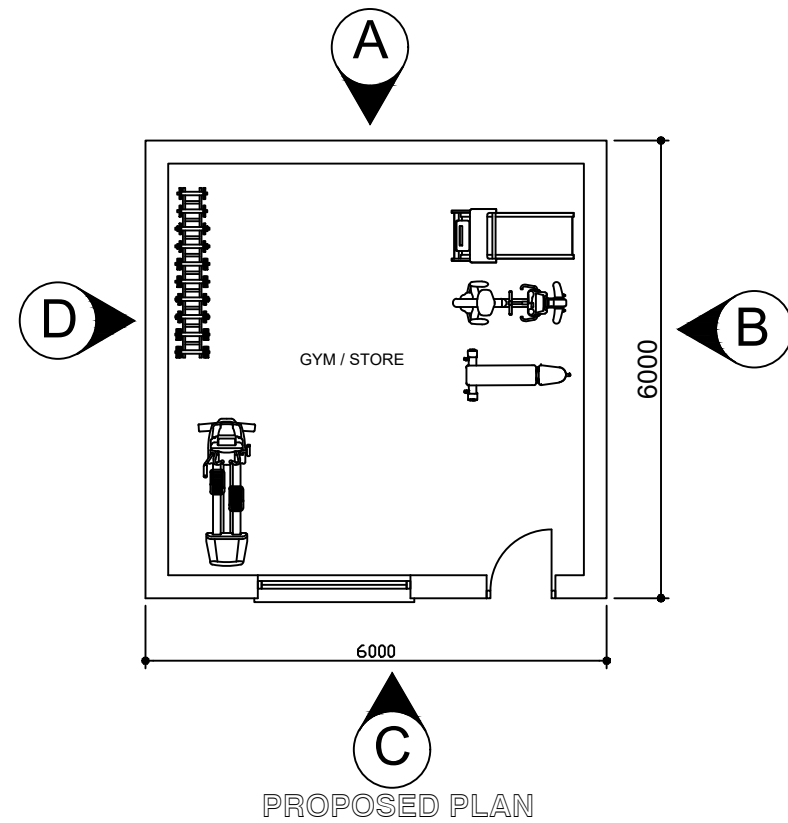


ICREATE[©] DESIGN LIMITED Planning & Designing of All Types of Building Works 1 CRABTREE CLOSE, BUSHEY, WD23 3BJ Tel: 07886759400 ; EM: ikreated@gmail.com			CLIENT		PROJECT/TITLE	
			MR. KULWINDER SINGH 7 PRINCESS PARK AVENUE HAYES UB3 1LD		PROPOSED OUTHOUSE IN THE REAR GARDEN OF 7 PRINCESS PARK AVENUE HAYES, UB3 1LD	
			SCALE: 1:100@A3		DRG NO : 7PRINCESSPARKAVE - 002	
REV	DATES	COMMENTS				