



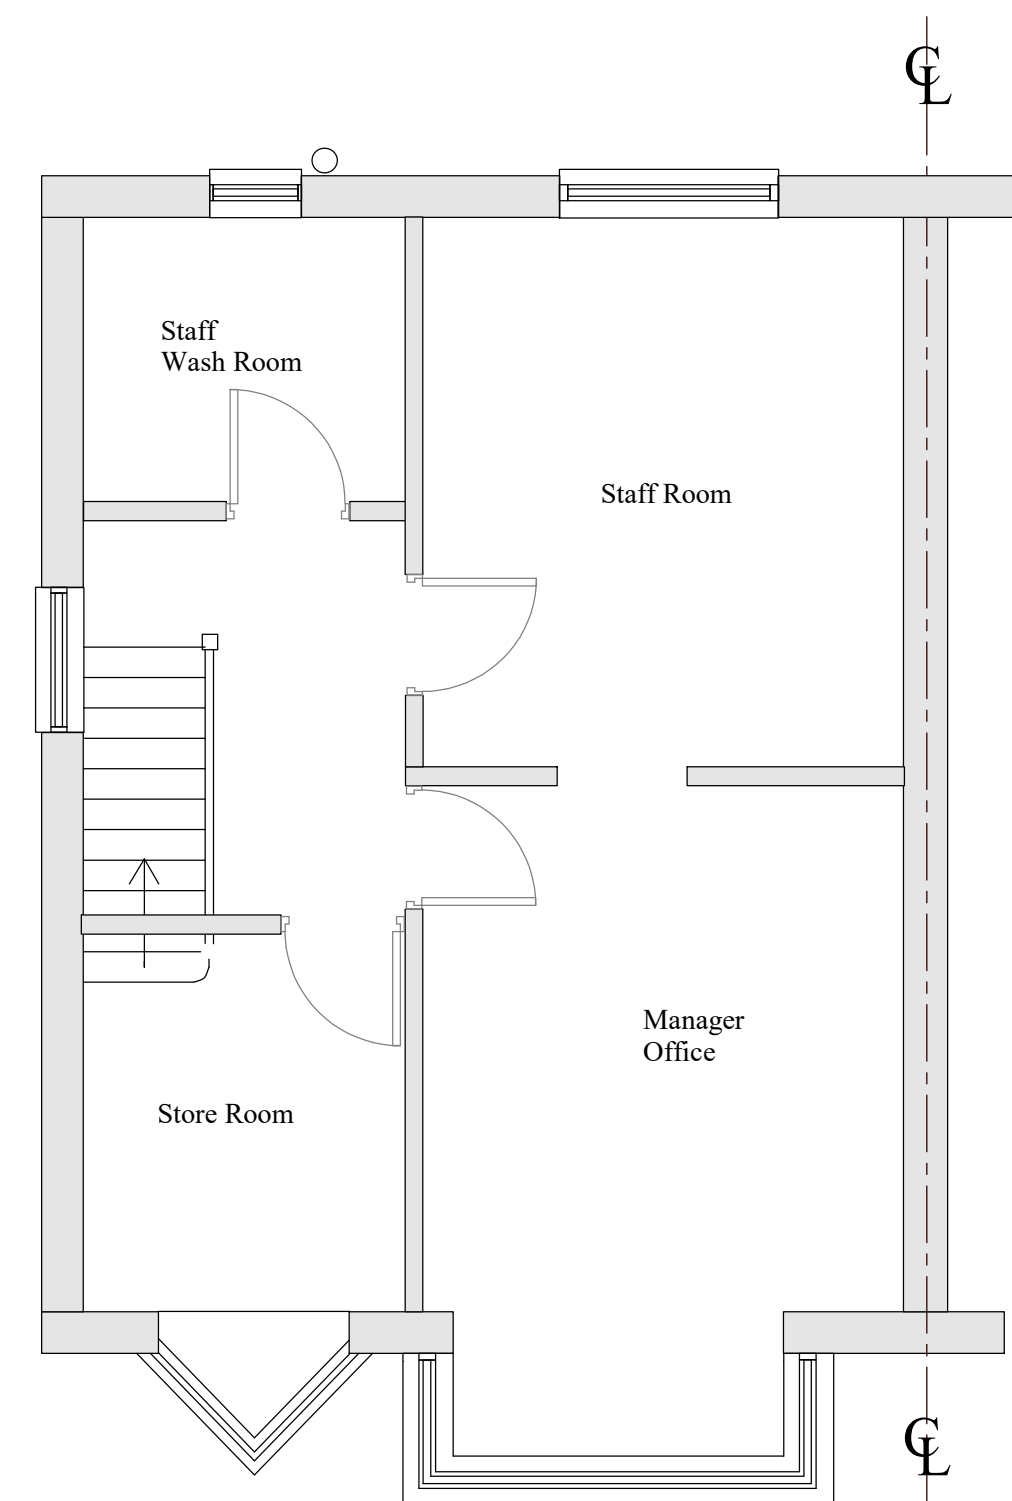

Notes;		
1 Refer Drawing No P23801 for Notes		
	Planning Drawing	
Revision	Description	Date
Project; 238 Botwell Lane, Hayes, UB3 7AP		
Project Title; Proposed First Floor Side and Rear Extension		
Drawing No; P23802		Revision;
Date; April 2026	Drawn by; AS	
Scale; 1/100 @A2	Chkd by; MK	
<i>Line Design Ltd</i> 17A King Edward Road Ruislip, Middlesex, HA4 7AE		 Tel; 07904 579357, email; linedesign20@gmail.com

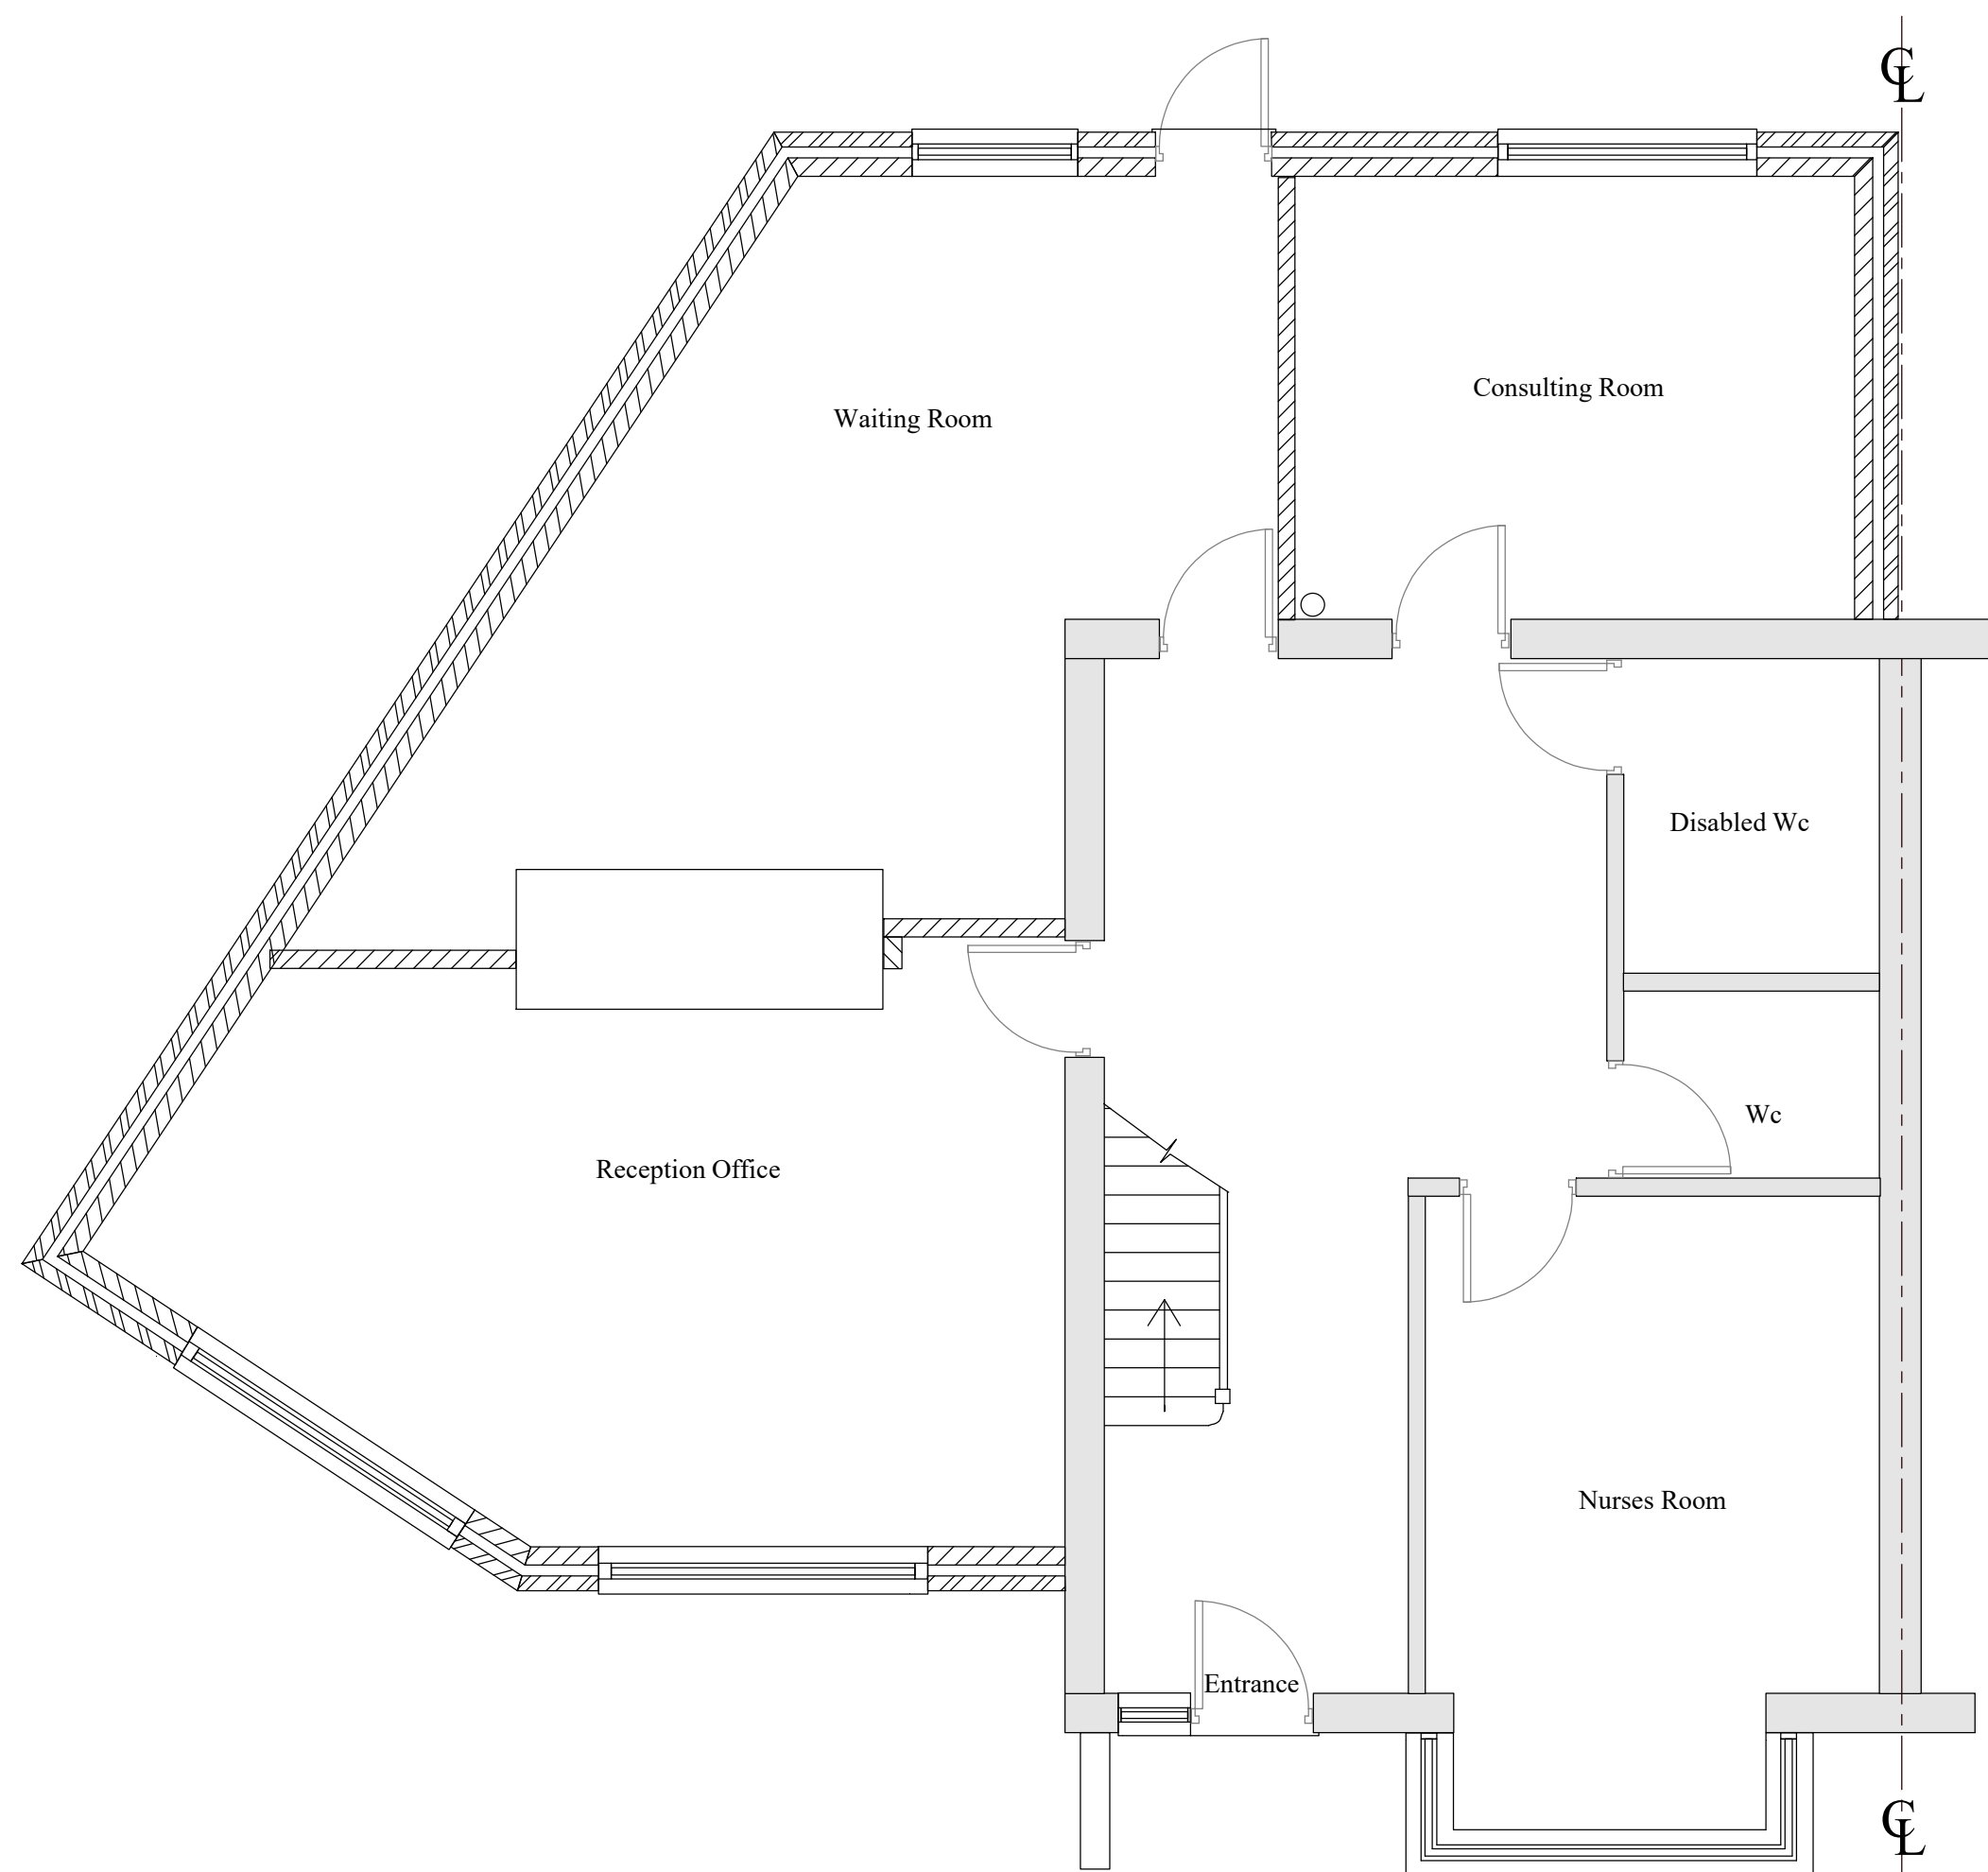